


5th FLOOR PLAN BUILDING 2 SCALE: 1/8" = 1' 0"



Revisions:
11/29/2012-INDERSLAB PIPING FOR
CONSTRUCTION FOR PERMIT.
12/14/2012-


Bay House
Portland, ME

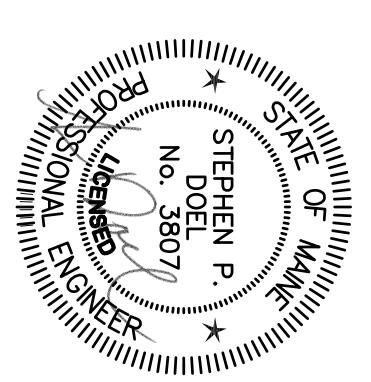

**BENNETT
ENGINEERING**
MECHANICAL • ELECTRICAL
(207) 865-9475

Job No.: 3346
Date: 12/14/12
Scale: 1/8" = 1'-0" or A.N.
Drawn by: SF Doel
Checked by: SF Doel

Drawing Title:
HVAC Fifth Floor
Plan Building "2"

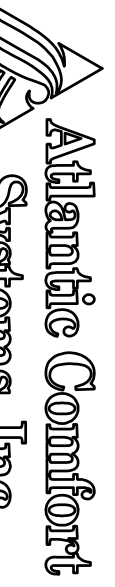

**Atlantic Comfort
Systems, Inc.**
Mechanical Contractor • 207-284-4390
882 Hill Street, Portland, ME 04105
www.atlanticcomfort.com

M.11