


Revisions:  
11/29/2012-UNDERSLAB PIPING FOR  
CONSTRUCTION  
12/14/2012- FOR PERMIT.

Bay House

Portland, ME

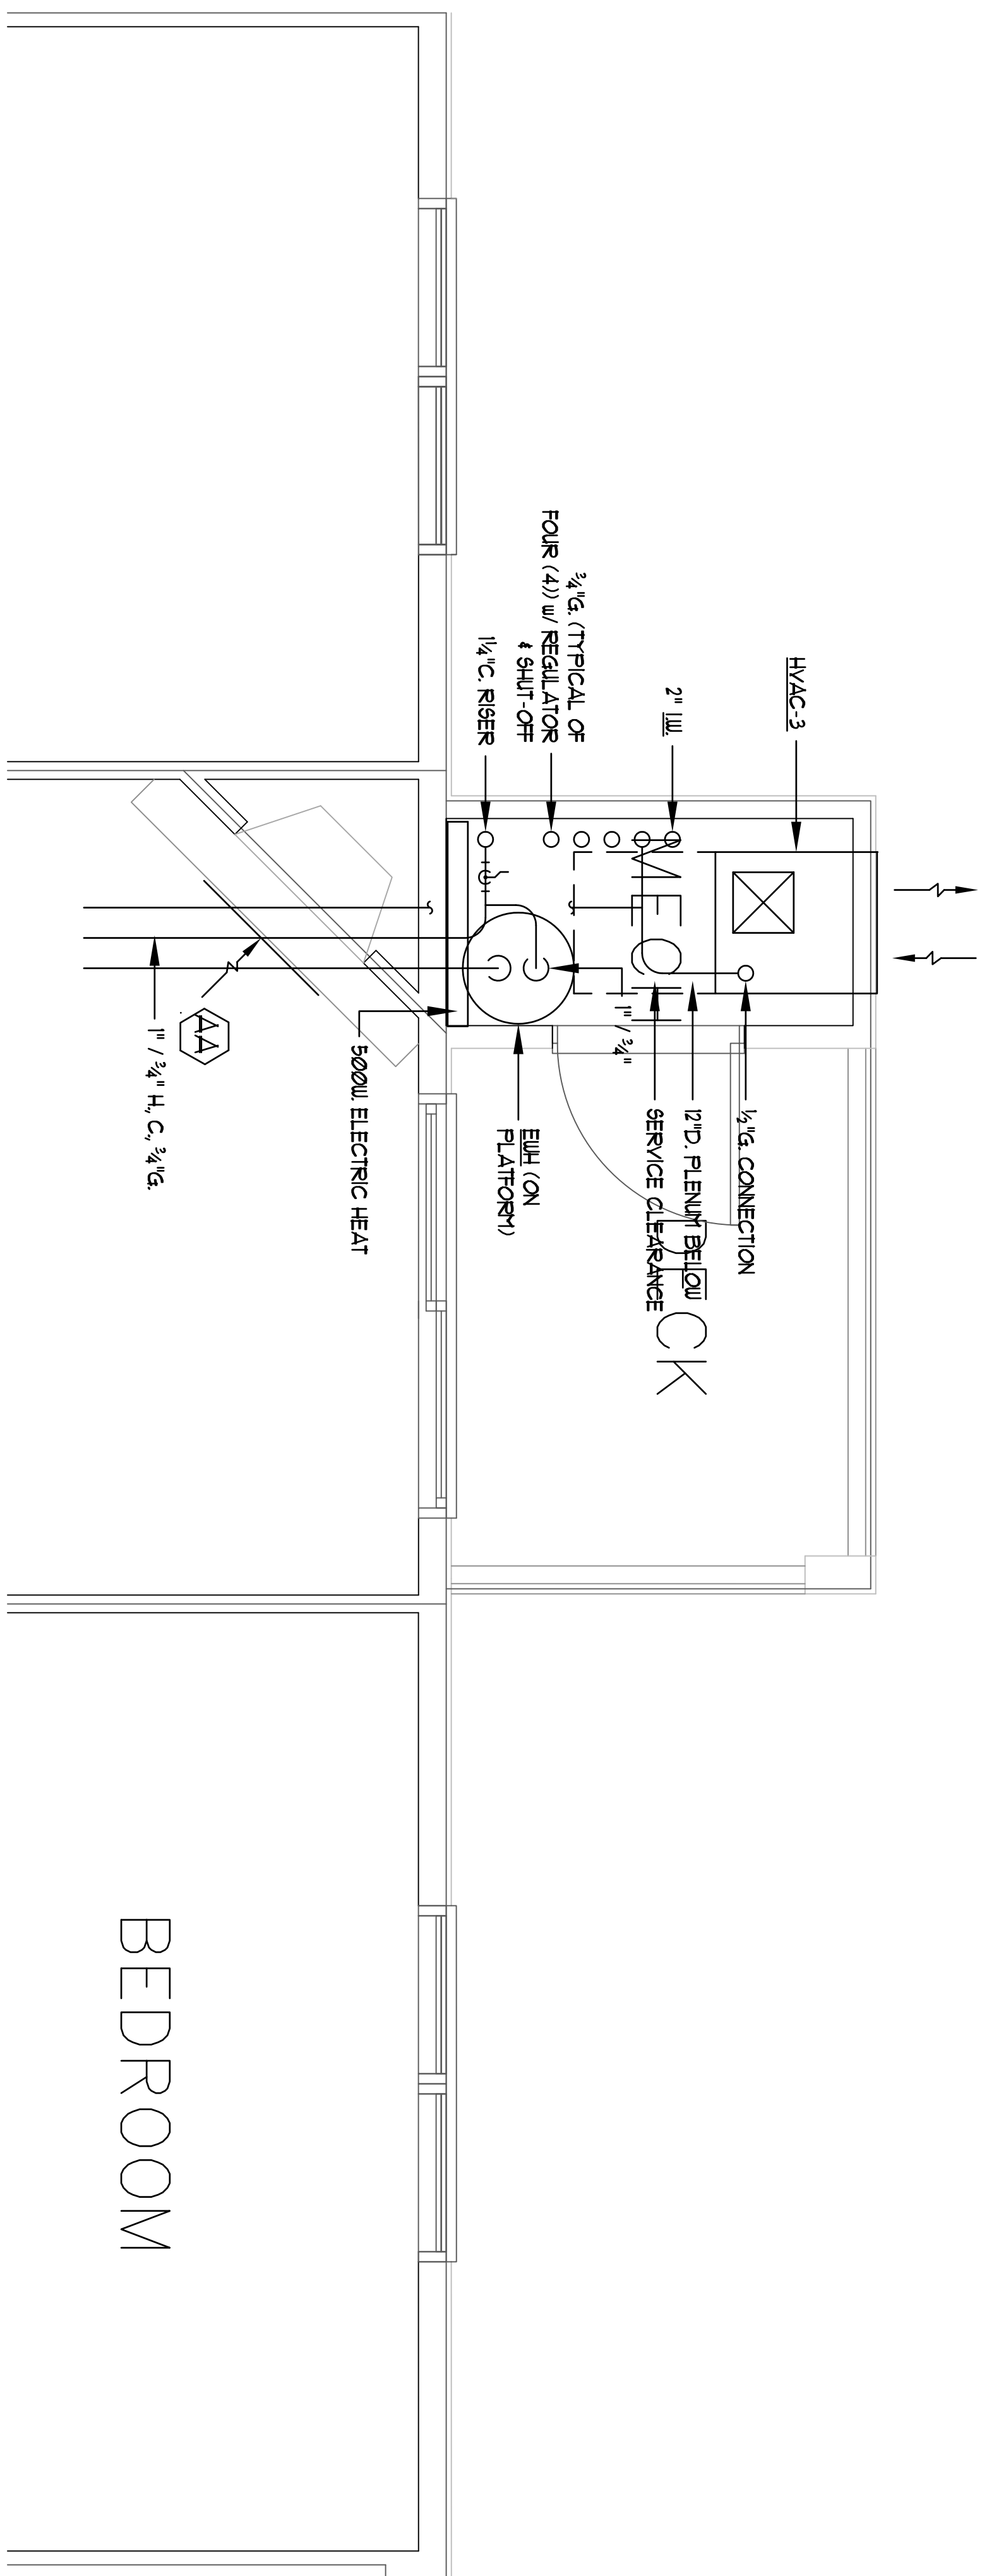

TYPICAL MECHANICAL ROOM LAYOUT  
1/2" = 1'-0"


BEDROOM



**BENNETT ENGINEERING**  
MECHANICAL • ELECTRICAL  
(207) 865-9475

Job No.: 3346  
Date: 12/4/12  
Scale: 1/8" = 1'-0" or A.N.  
Drawn by: SF Doel  
Checked by: SF Doel

Drawing Title:  
Mechanical Room Plan

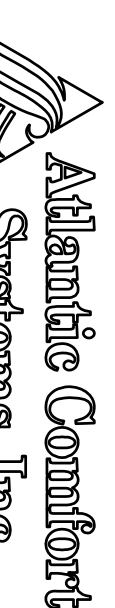

Atlantic Comfort  
Systems, Inc.  
Mechanical Contractors • 807-884-4390  
882 Hill Street, Bridgton, ME 04005  
www.atlanticcomfort.com

M.20