




PARKING GARAGE

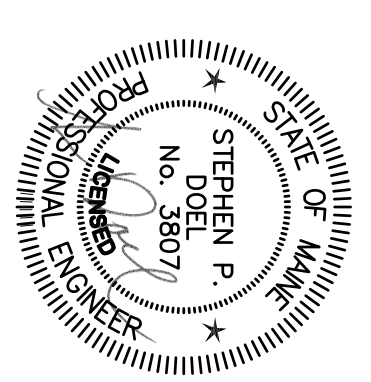

Revisions:
 11/29/2012 - UNDER LAB PIPING FOR
 CONSTRUCTION
 12/14/2012 - FOR PERMIT.

Bay House
 Portland, ME



BENNETT ENGINEERING
 MECHANICAL • ELECTRICAL
 (207) 865-9475

Job No.: 3346
 Date: 12/4/12
 Scale: 1/8" = 1'-0" or A.N.
 Drawn by: SF Doel
 Checked by: SF Doel

Drawing Title:
 HVAC Lower Level Plan
 Building "2"

Atlantic Comfort
 Systems, Inc.
 Mechanical Contractors • 207-284-4380
 892 Hill Street, Biddeford, ME 04005
 www.atlanticcomfort.com

M.7