





2nd FLOOR PLAN
 BUILDING 2
 SCALE: 1/8" = 1' 0"

**Atlantic Comfort
 Systems, Inc.**
 Mechanical Contractor • 207-284-4390
 882 Hill Street, Biddeford, ME 04005
 www.atlanticcomfort.com

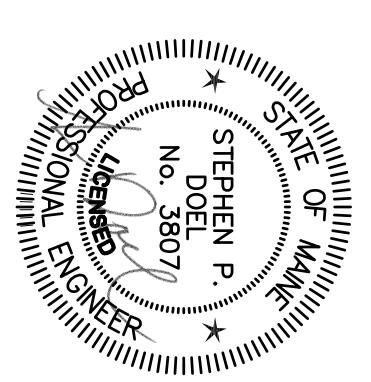

Revisions:
 11/29/2012 - UNDER LAB PIPING FOR
 CONSTRUCTION - FOR PERMIT.
 12/14/2012 - FOR PERMIT.

Bay House
 Portland, ME

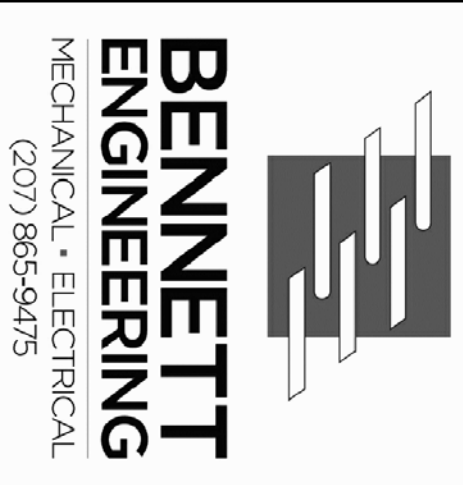

Job No.: 3346
 Date: 12/14/12
 Scale: 1/8" = 1'-0" or A.N.
 Drawn by: SF Doel
 Checked by: SF Doel

Drawing Title:
 HYAC 2nd Floor Plan
 Building "2"

M.8