


Revisions:  
11/29/2012 - UNDER LAB PIPING FOR  
CONSTRUCTION  
12/14/2012 - FOR PERMIT.

Bay House  
Portland, ME

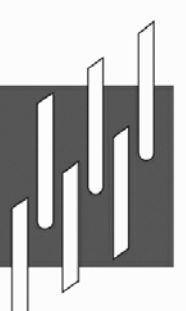

**BENNETT  
ENGINEERING**  
MECHANICAL • ELECTRICAL  
(207) 865-9475

Job No.: 3346  
Date: 12/14/12  
Scale: 1/8" = 1'-0" or A.N.  
Drawn by: SF Doel  
Checked by: SF Doel

Drawing Title:  
Plumbing Fourth Floor  
Plan Building "2"

**P.10**



4th FLOOR PLAN  
BUILDING 2  
SCALE: 1/8" = 1' 0"

**Atlantic Comfort  
Systems, Inc.**  
Mechanical Contractor • 807-884-4390  
882 Hill Street, Biddeford, ME 04005  
www.atlanticcomfort.com