

B. Vent Components Diagrams (continued)

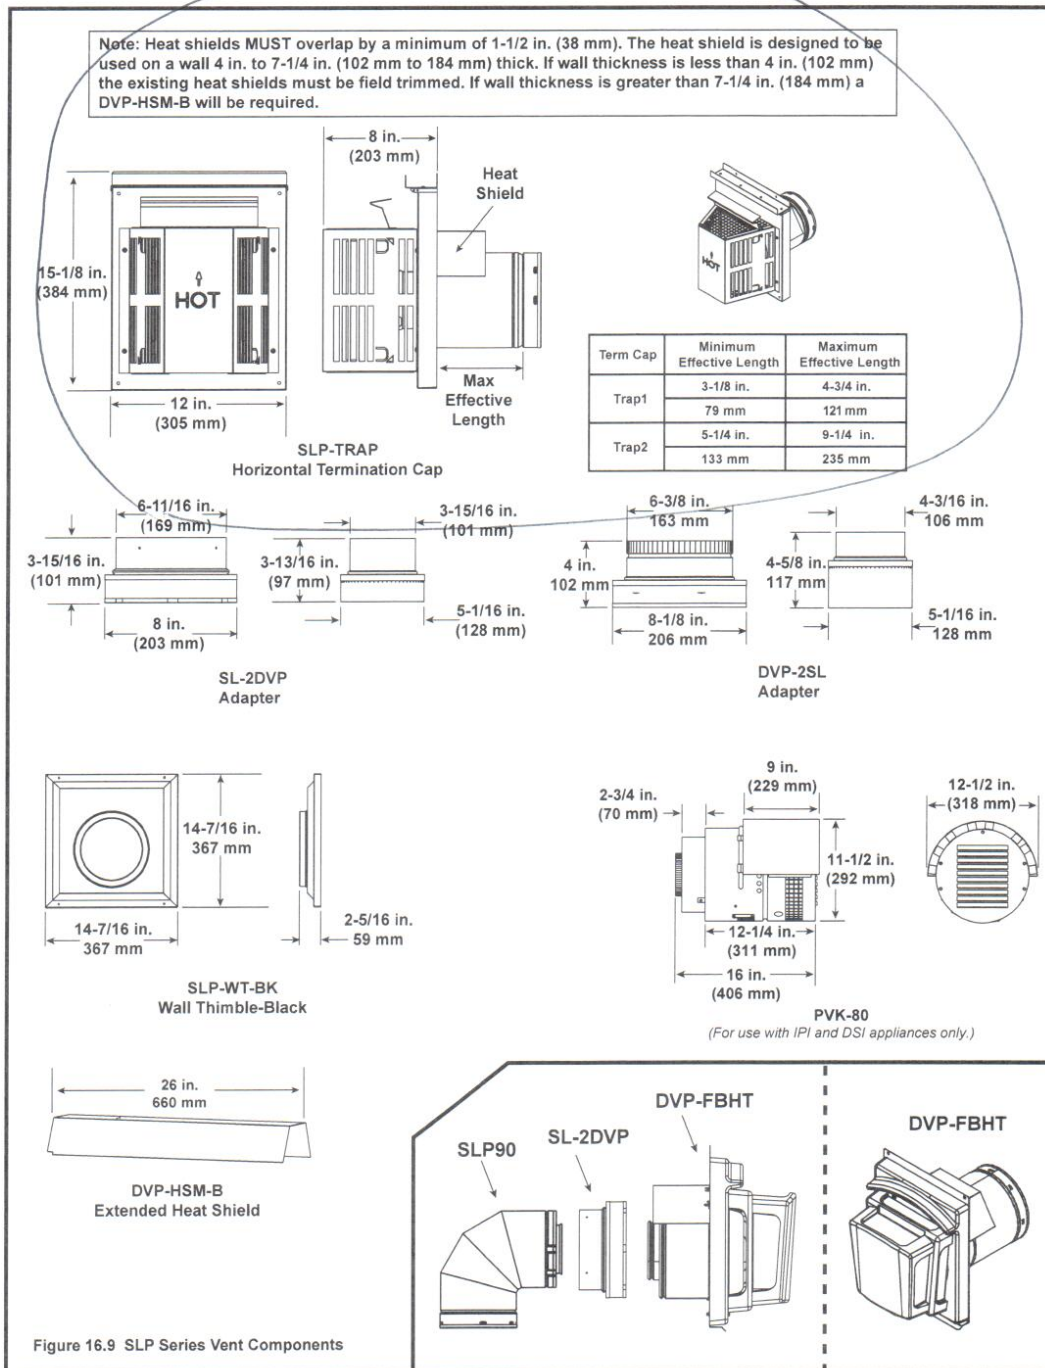


Figure 16.9 SLP Series Vent Components