


UNIT TYPE A
SCALE: 1/4" = 1' 0"

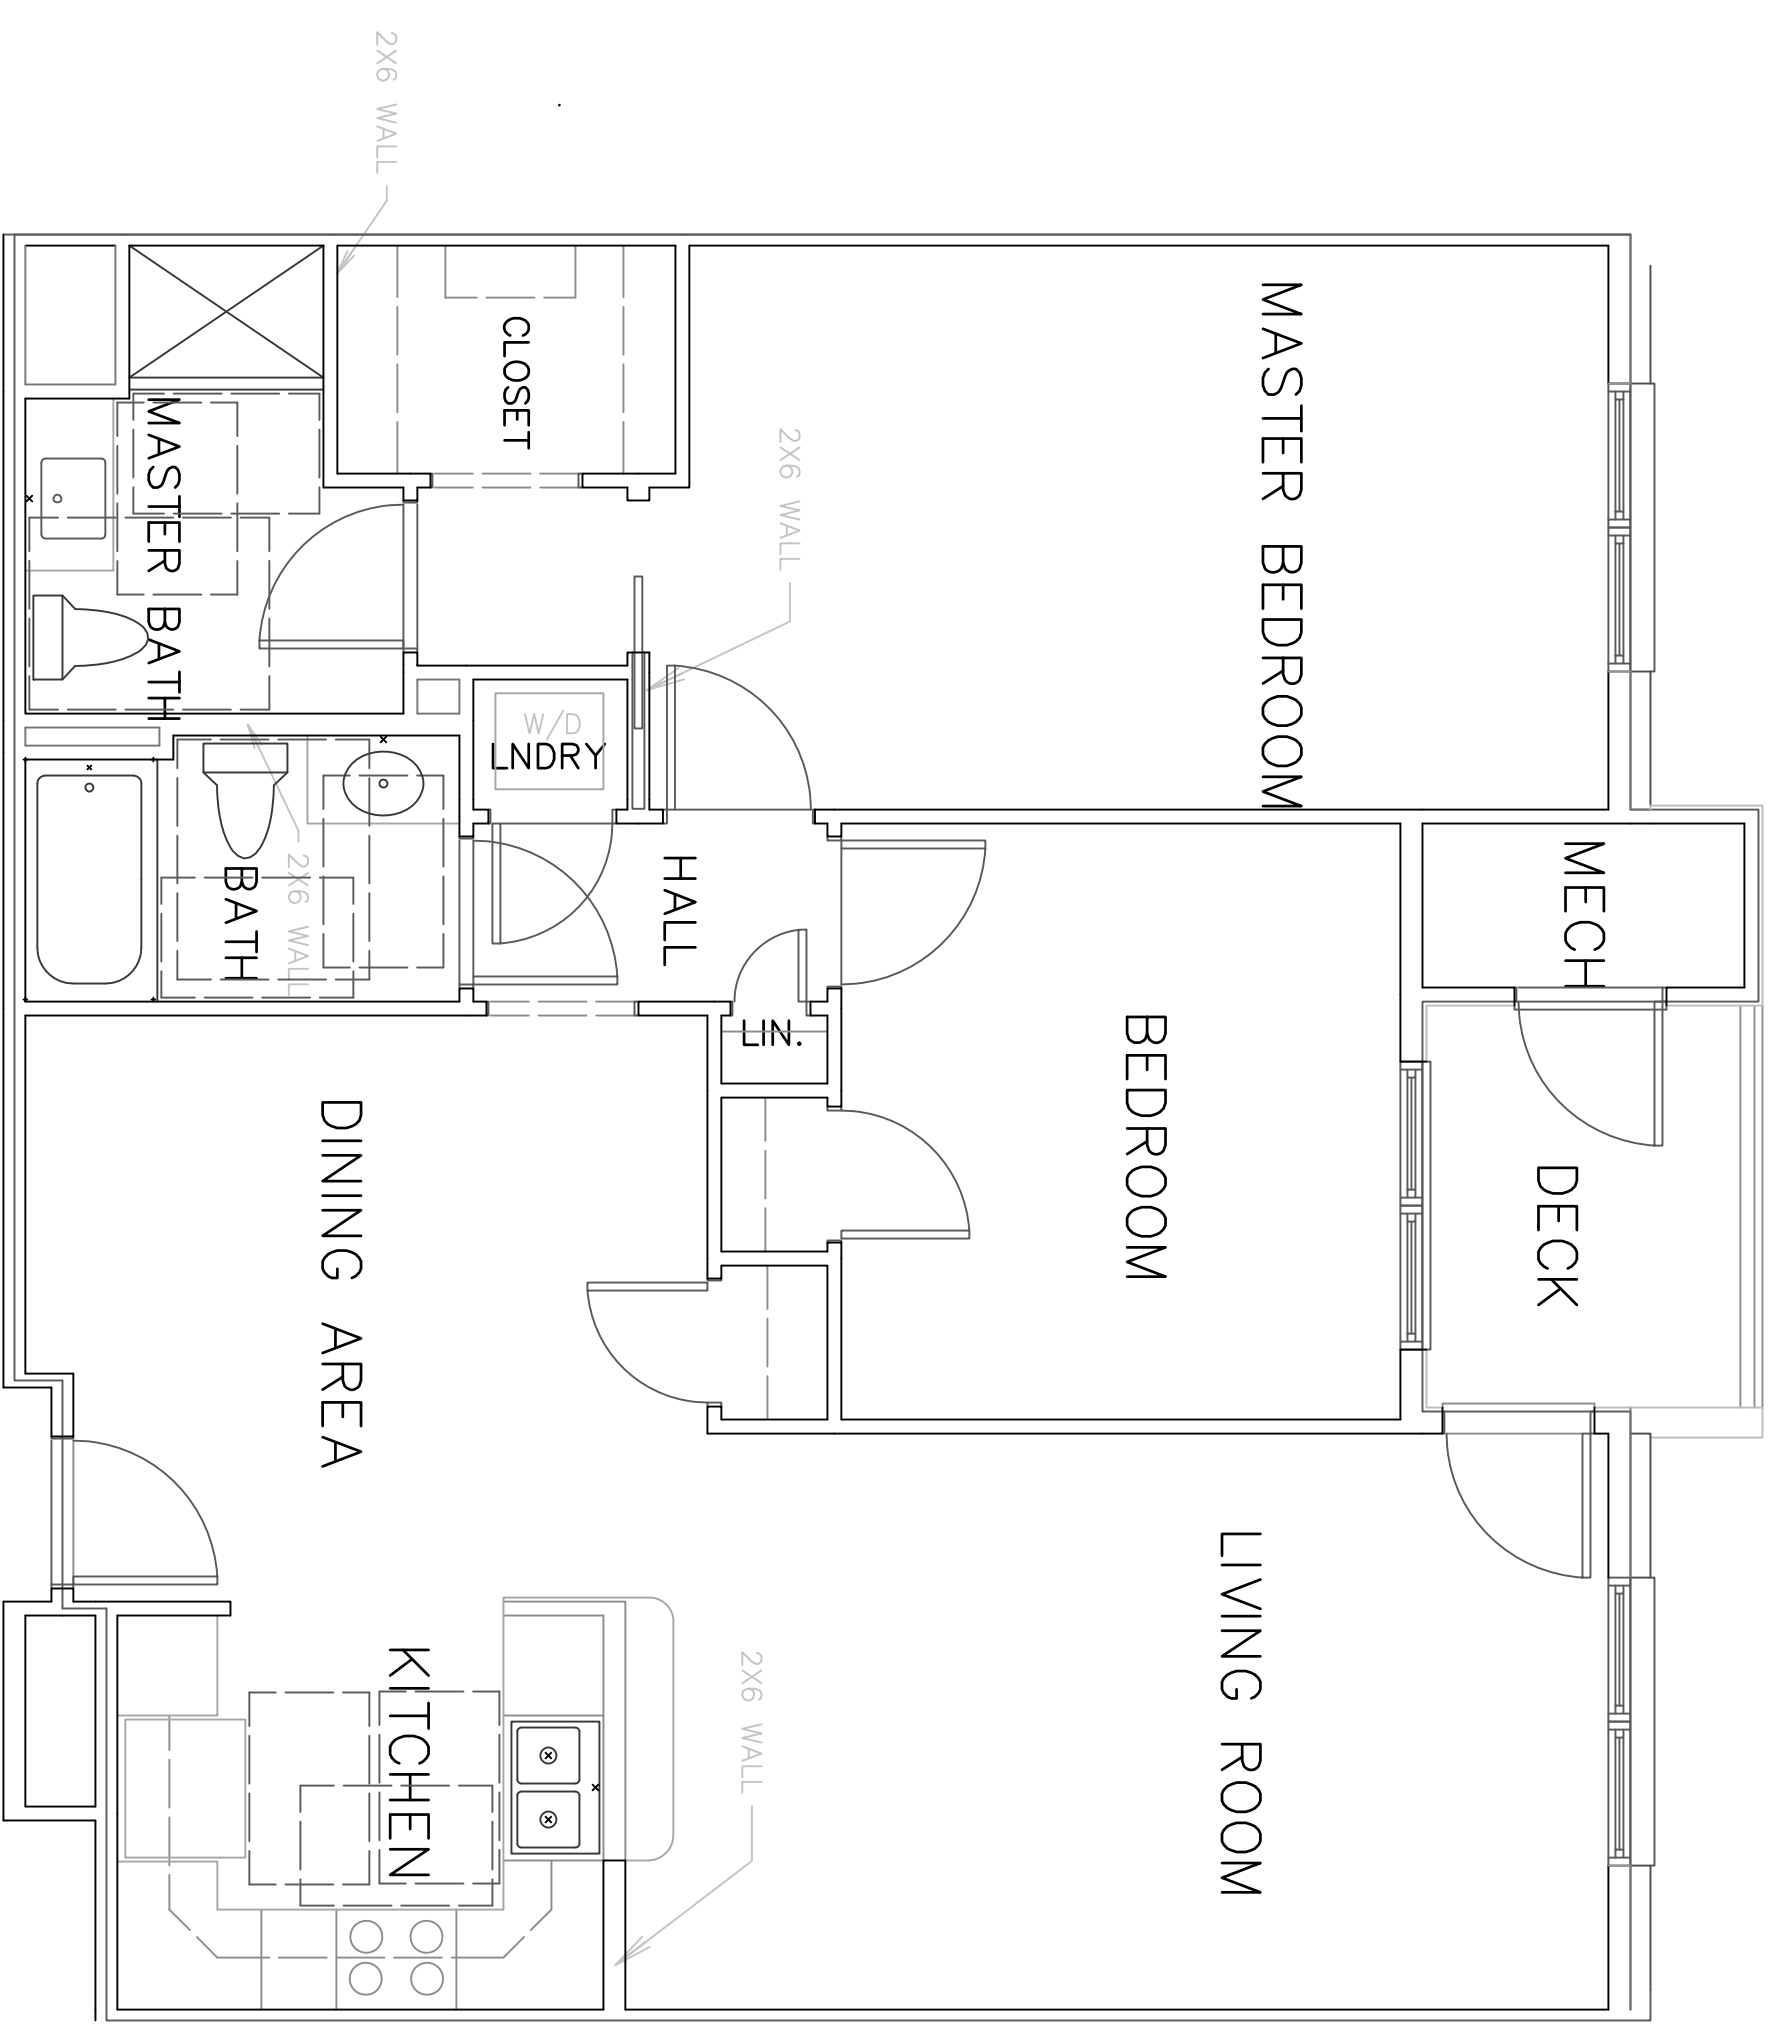


UNIT TYPE A1
SCALE: 1/4" = 1' 0"

- General Notes**
1. Unit Type A1 is similar to Unit Type A. See Unit Type A layout for additional information.
 2. All ceiling diffusers shall have ceiling fire dampers (CFD) with volume control.

Revisions
1/29/2012-INDERS LAB PIPING FOR
CONSTRUCTION
12/14/2012- FOR PERMIT
11/14/2013- PLUMBING REVISIONS.
12/6/2013- 100% For Review
and Comment

Bay House
Portland, ME



**BENNETT
ENGINEERING**
MECHANICAL • ELECTRICAL
(207) 865-9475

Job No.: 3346
Date: 12/4/12
Scale: 1/8" = 1'-0" or A.N.
Drawn by: SF Dnd
Checked by: SF Dnd
Drawing Title:
Unit Plans



Mechanical Contractors • 207-284-4390
882 Hill Street, Bridgton, ME 04005
www.atlanticcomfort.com

M.13