



UNIT TYPE C
SCALE: 1/4" = 1' 0"

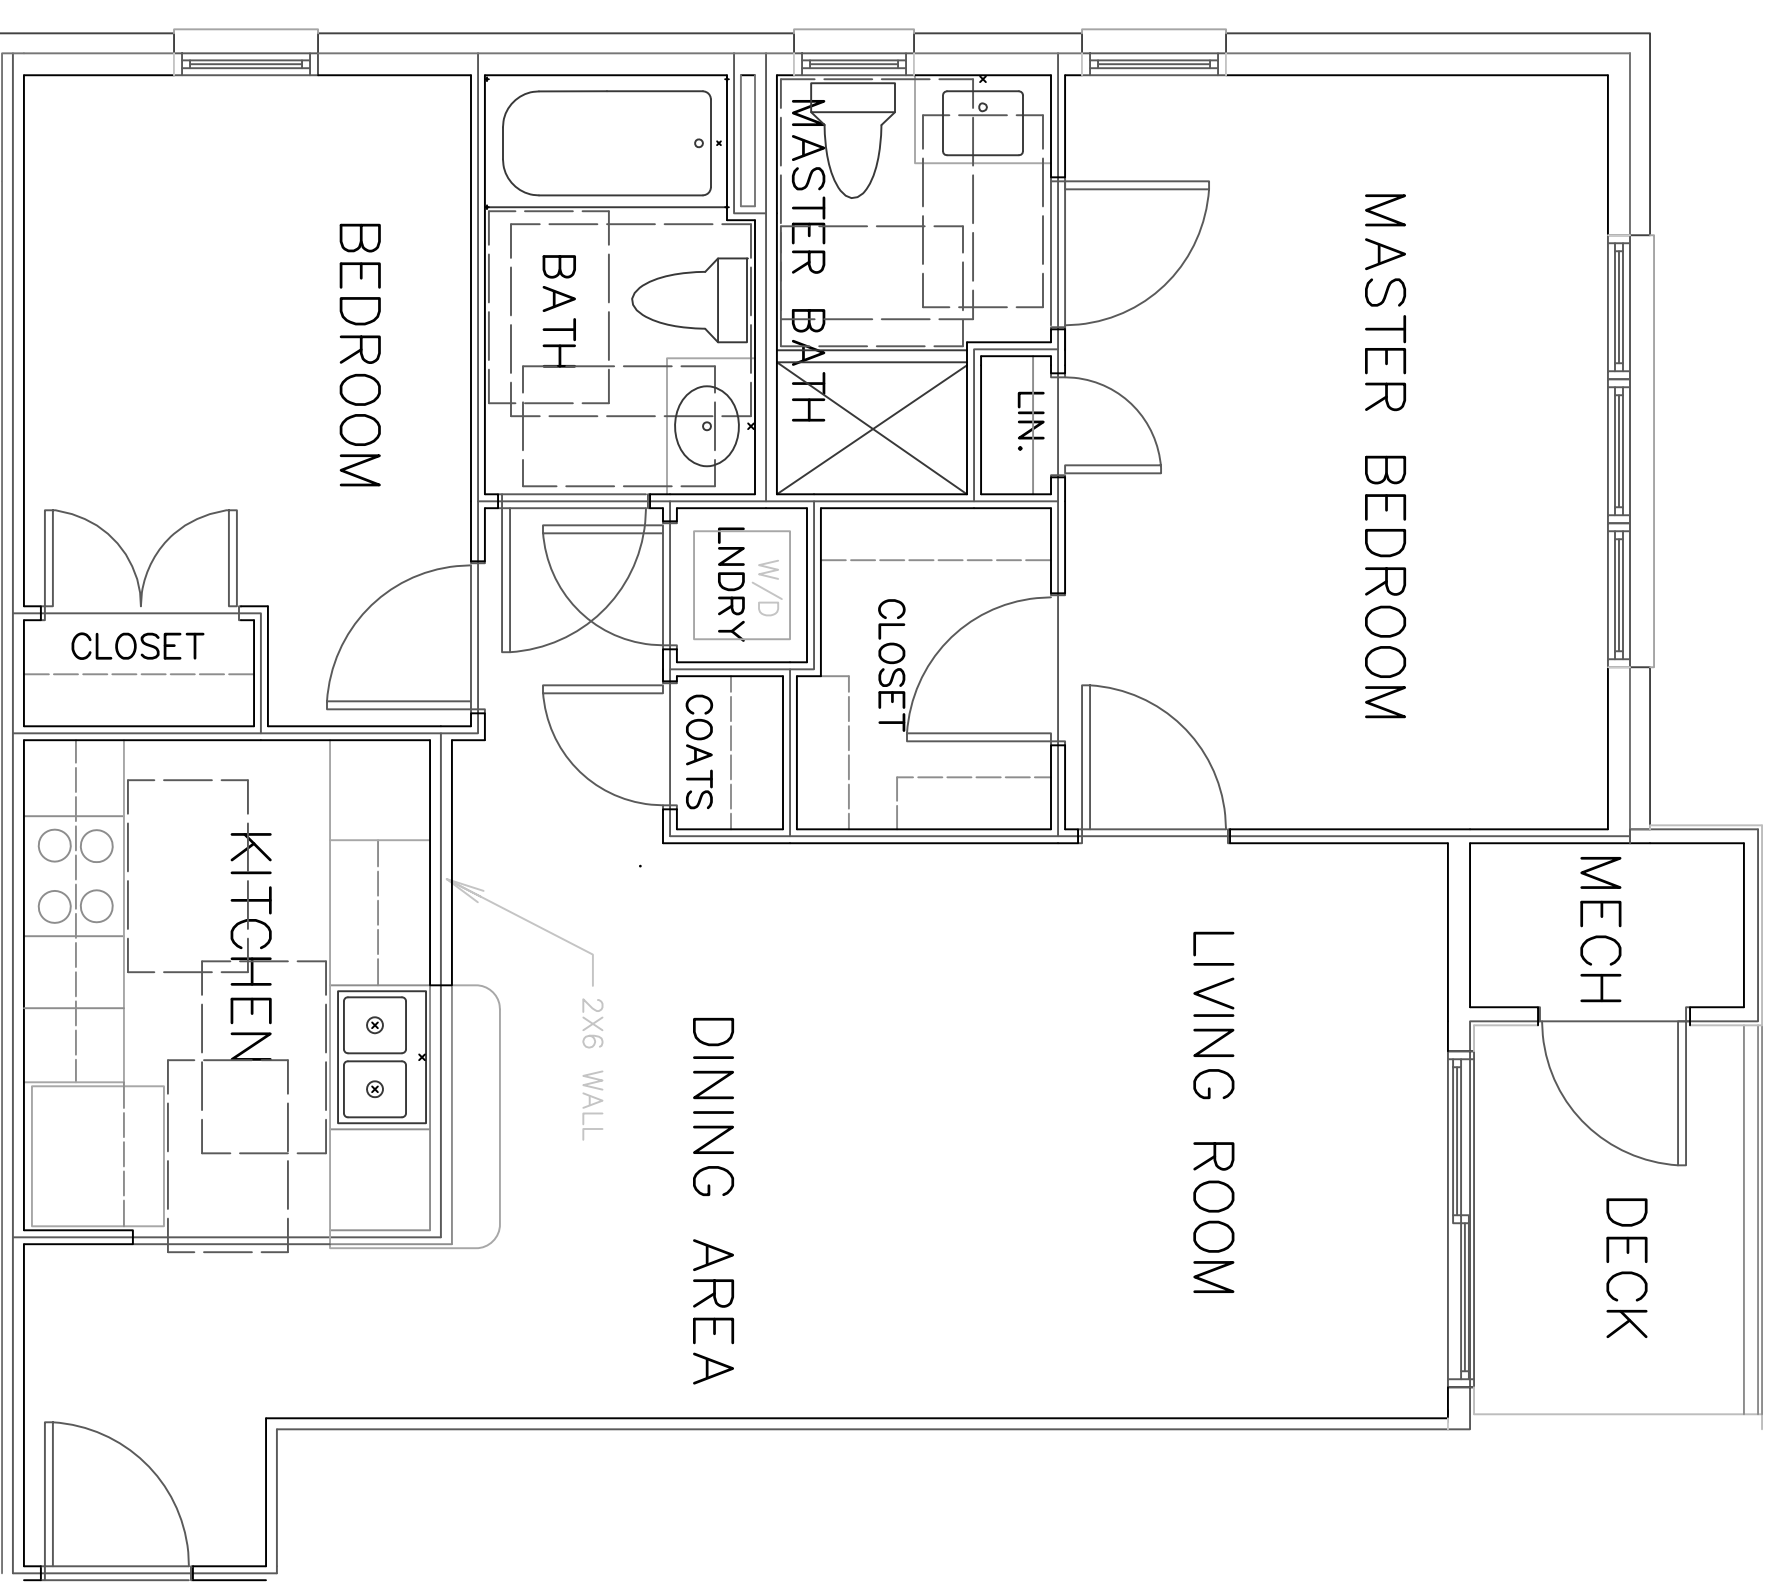

UNIT TYPE D
SCALE: 1/4" = 1' 0"


General Notes
 1. Unit Type D is similar to Unit Type C. See Unit Type C for additional information.
 2. All ceiling diffusers shall have ceiling fire dampers (CFD) with volume control.

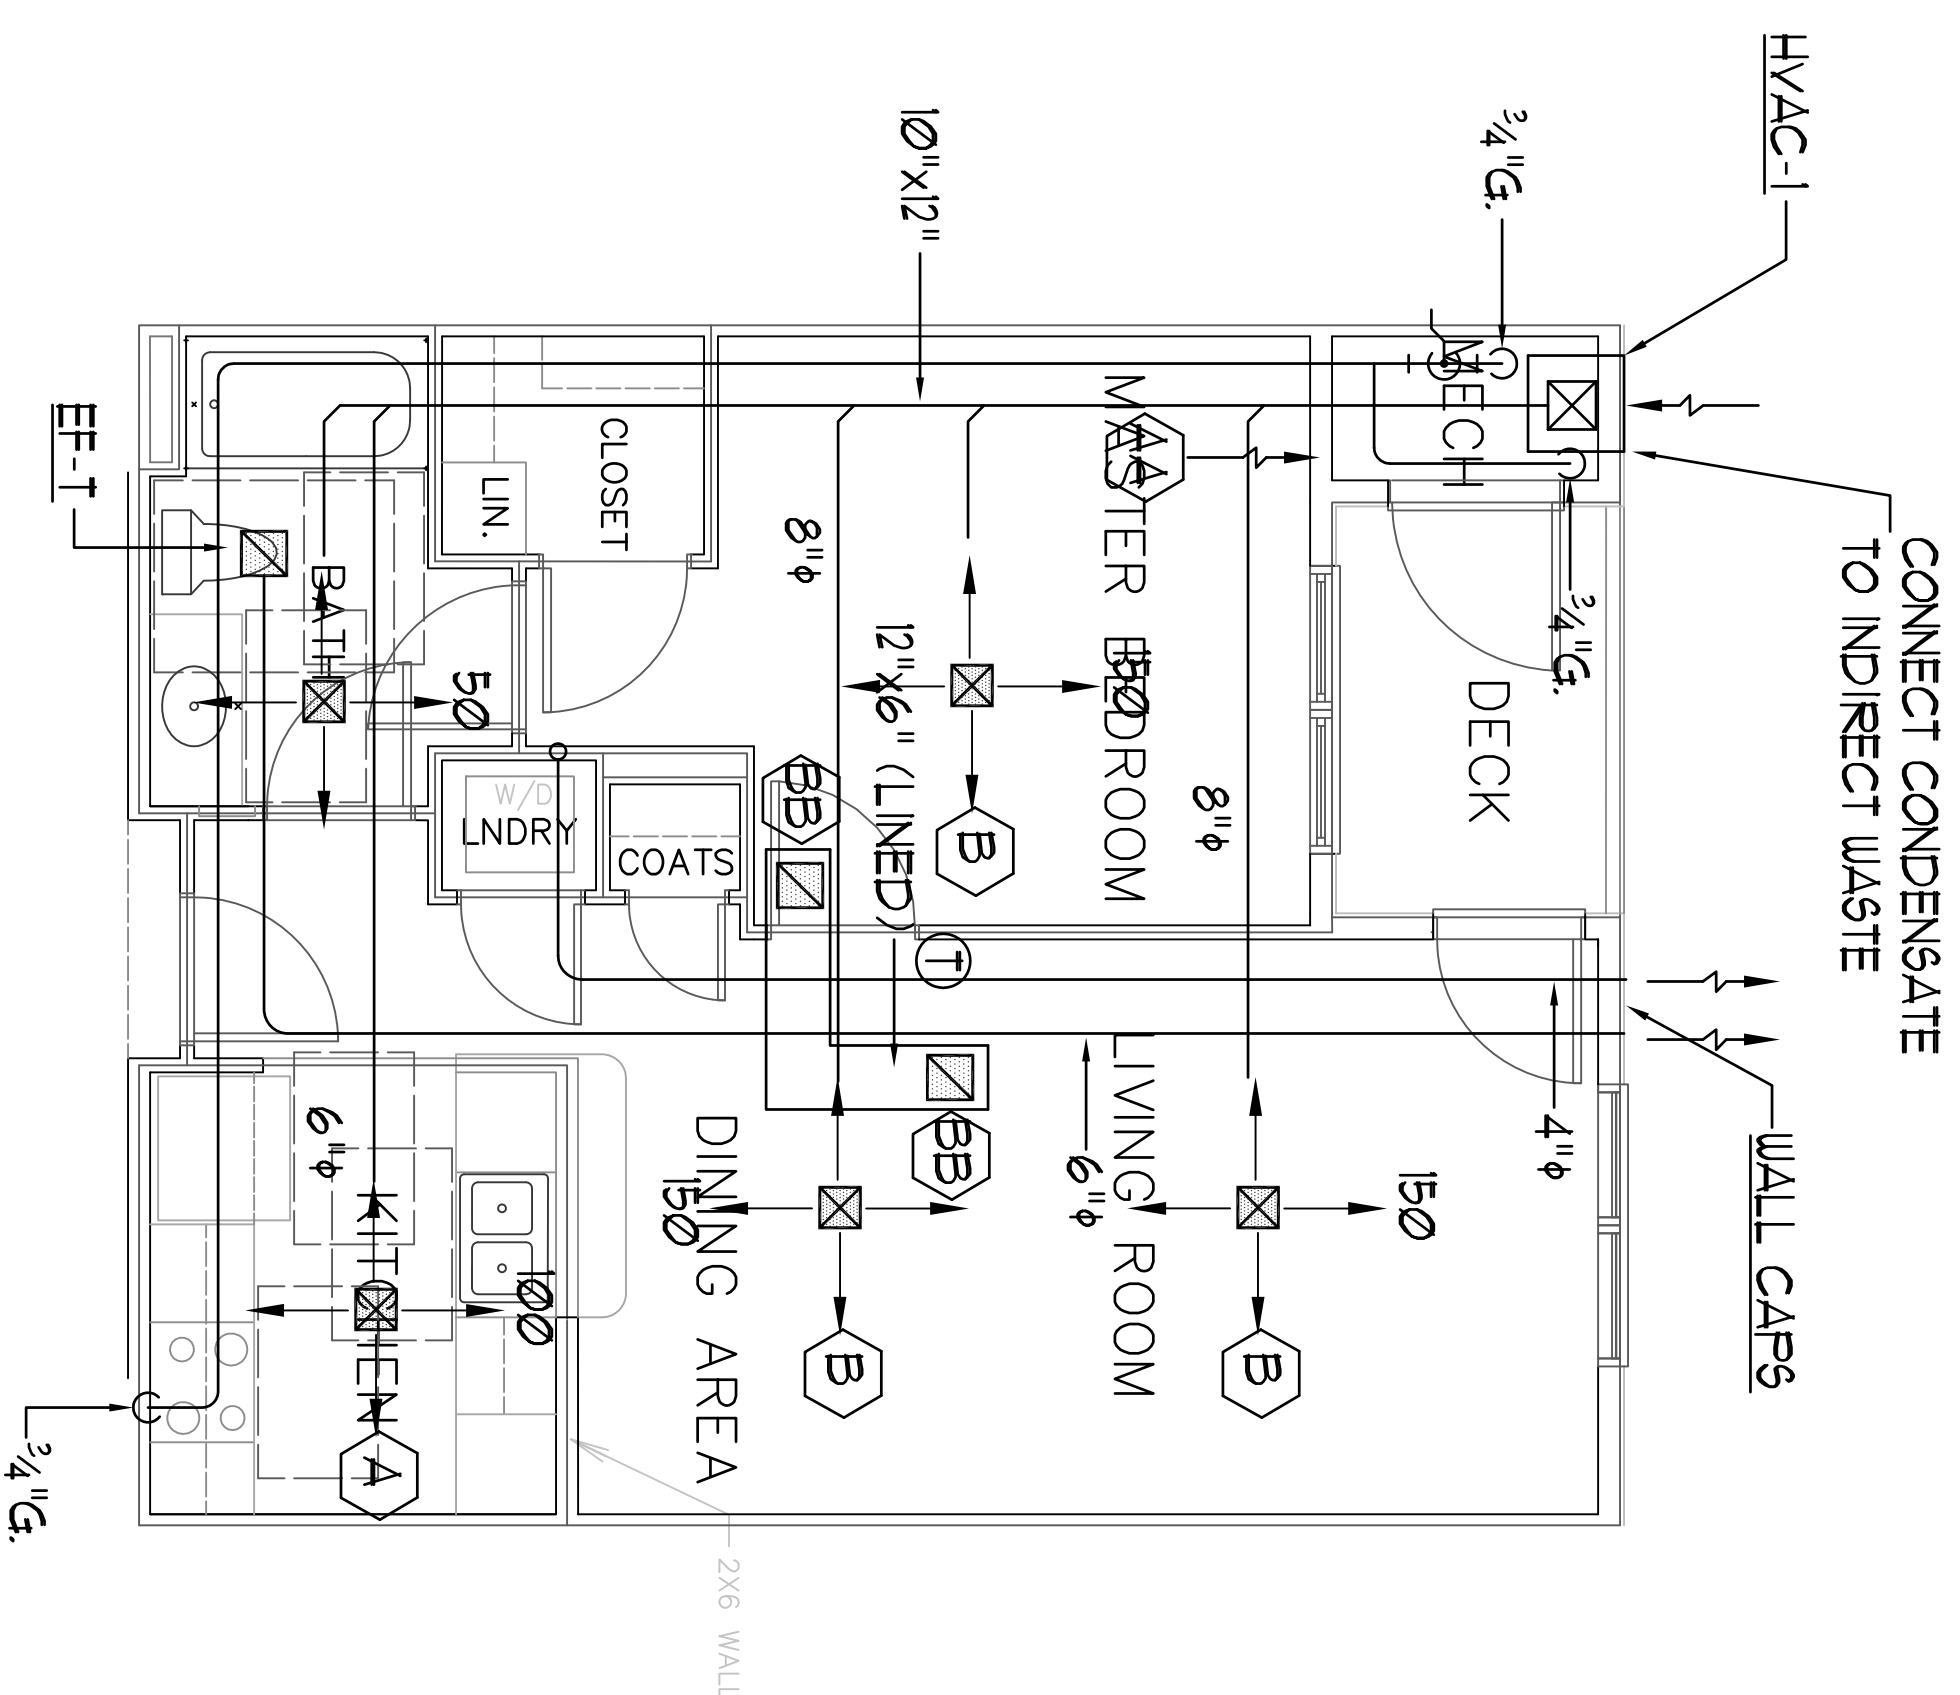

UNIT TYPE E
SCALE: 1/4" = 1' 0"

Revisions
 11/29/2012-INDERS LAB PIPING FOR
 CONSTRUCTION FOR PERMIT
 12/14/2012- FOR PERMIT
 1/14/2013- PLUMBING REVISIONS.
 2/6/2013- 100% For Review
 and Comment

Bay House
 Portland, ME



**BENNETT
 ENGINEERING**
 MECHANICAL • ELECTRICAL
 (207) 865-9475

Job No.: 3346
 Date: 12/14/12
 Scale: 1/8" = 1'-0" or A.N.
 Drawn by: SF Dnd
 Checked by: SF Dnd

Drawing Title:
 Unit Plans



Atlantic Comfort
 Systems, Inc.
 Mechanical Contractor • 807-884-4390
 882 Hill Street, Bridgetown, ME 04005
 www.atlanticcomfort.com

M.14