


SECTION E
 SCALE: 3/8" = 1' 0"

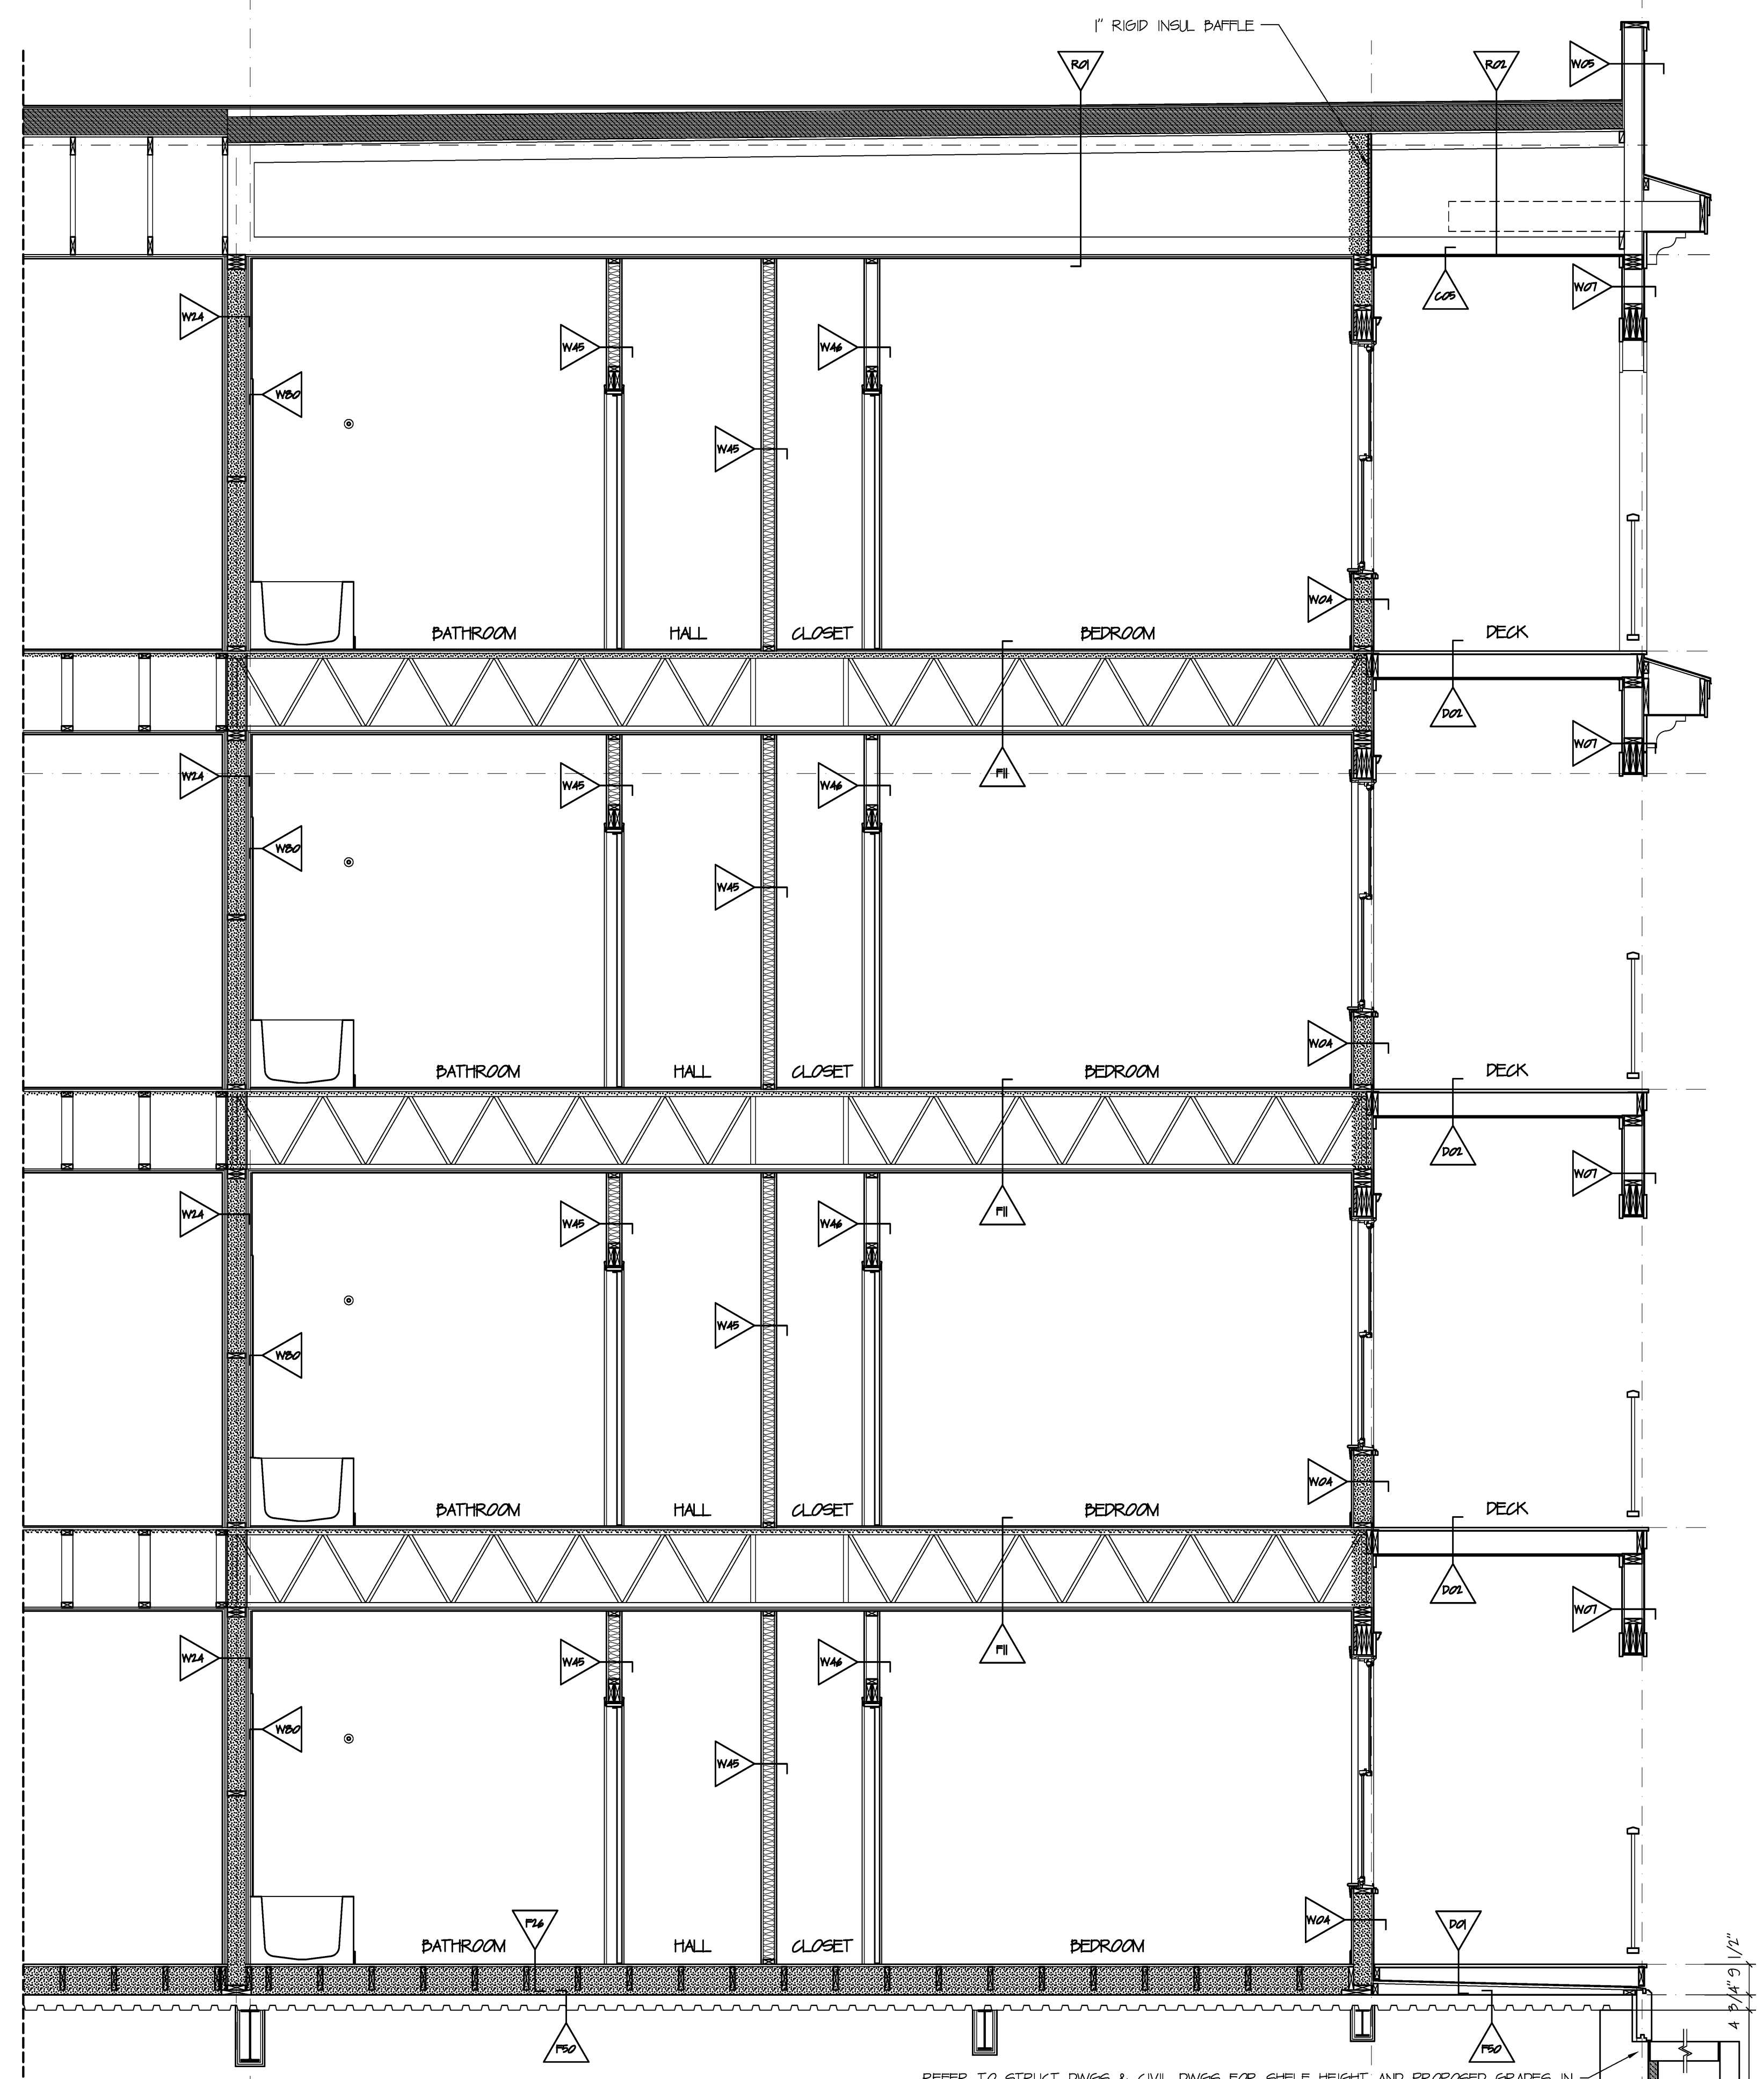

SECTION F
 SCALE: 3/8" = 1' 0"

DAVID M. WHITE, ARCHITECT
 4029 Tibbetts Hill Road
 P. O. Box 447
 Gorham, NH 03045
 (603) 437-3405

THE VILLAGE AT OCEAN GATE, LLC
 c/o Atlas Investment Group, LLC
 35 Fay Street, Suite 107B
 Boston, MA 02118

THE PAY HOUSE
 Middle Street
 Portland, Maine

SECTIONS E & F
 Scale: 3/8" = 1'-0"
 Commission No.: 06-008
 Date: July 15, 2008

REVISIONS:

DRG. NO.
 BUILDING 1
 ISC.5