


SECTION T  
SCALE: 3/8" = 1' 0"

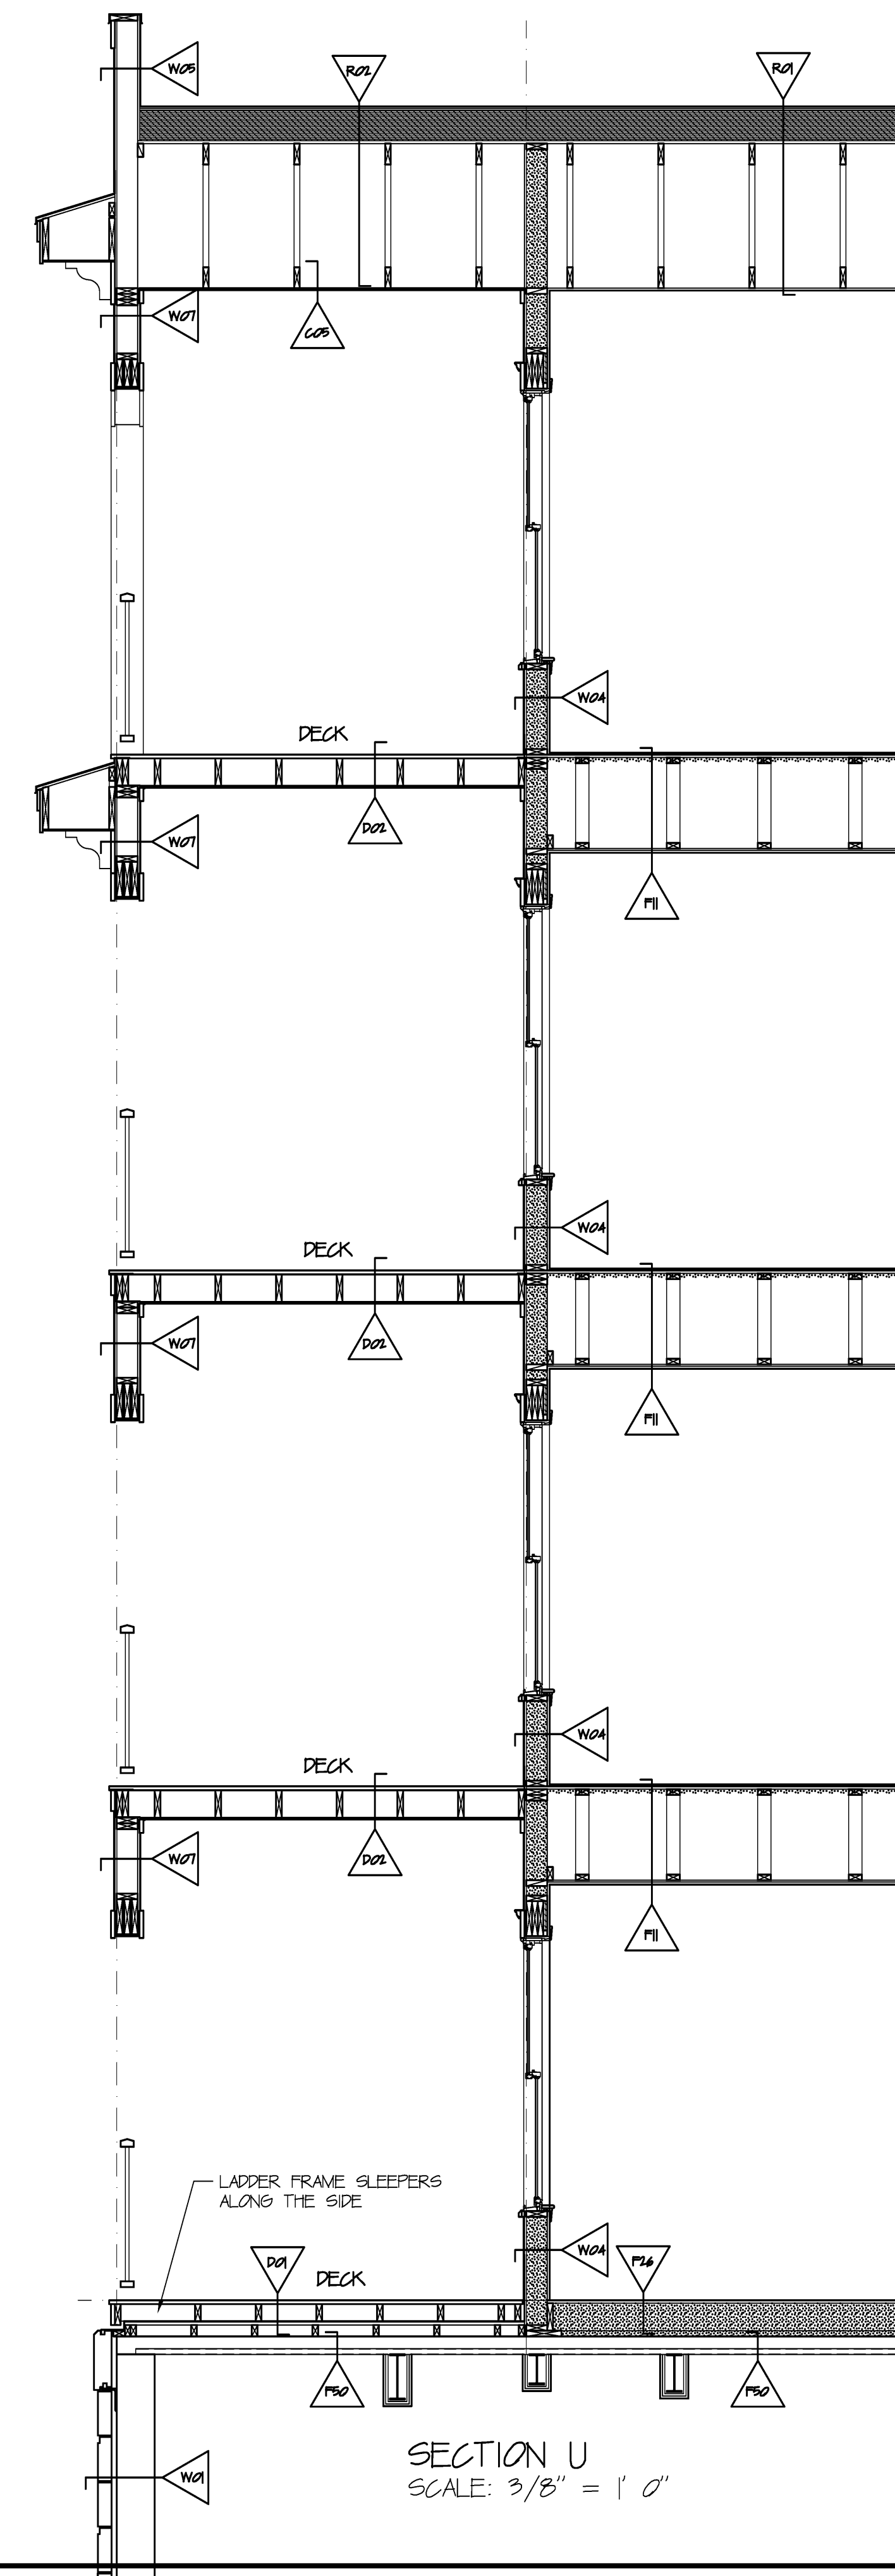

SECTION U  
SCALE: 3/8" = 1' 0"

DAVID M. WHITE, ARCHITECT  
4029 Tibbetts Hill Road  
P. O. Box 447  
Goffstown, NH 07045  
(603) 437-3425

THE VILLAGE AT OCEAN GATE, LLC  
c/o Atlas Investment Group, LLC  
35 Fay Street, Suite 107B  
Boston, MA 02118

THE BAY HOUSE  
Middle Street  
Portland, Maine

SECTIONS T & U  
Scale: 3/8" = 1'-0"  
Commission No.: 06-008  
Date: July 15, 2008

REVISIONS:

DRG. NO.  
BUILDING 2  
**25C.10**