



SECTION V  
SCALE: 3/8" = 1' 0"

COORDINATE ADDITIONAL FRAMING REQUIRED FOR UNITS W/ LOW HVAC RETURN  
3/4" APA RATED OSB DECKING  
2x4 JOISTS @ 16" OC  
5/8" TYPE X DRYWALL

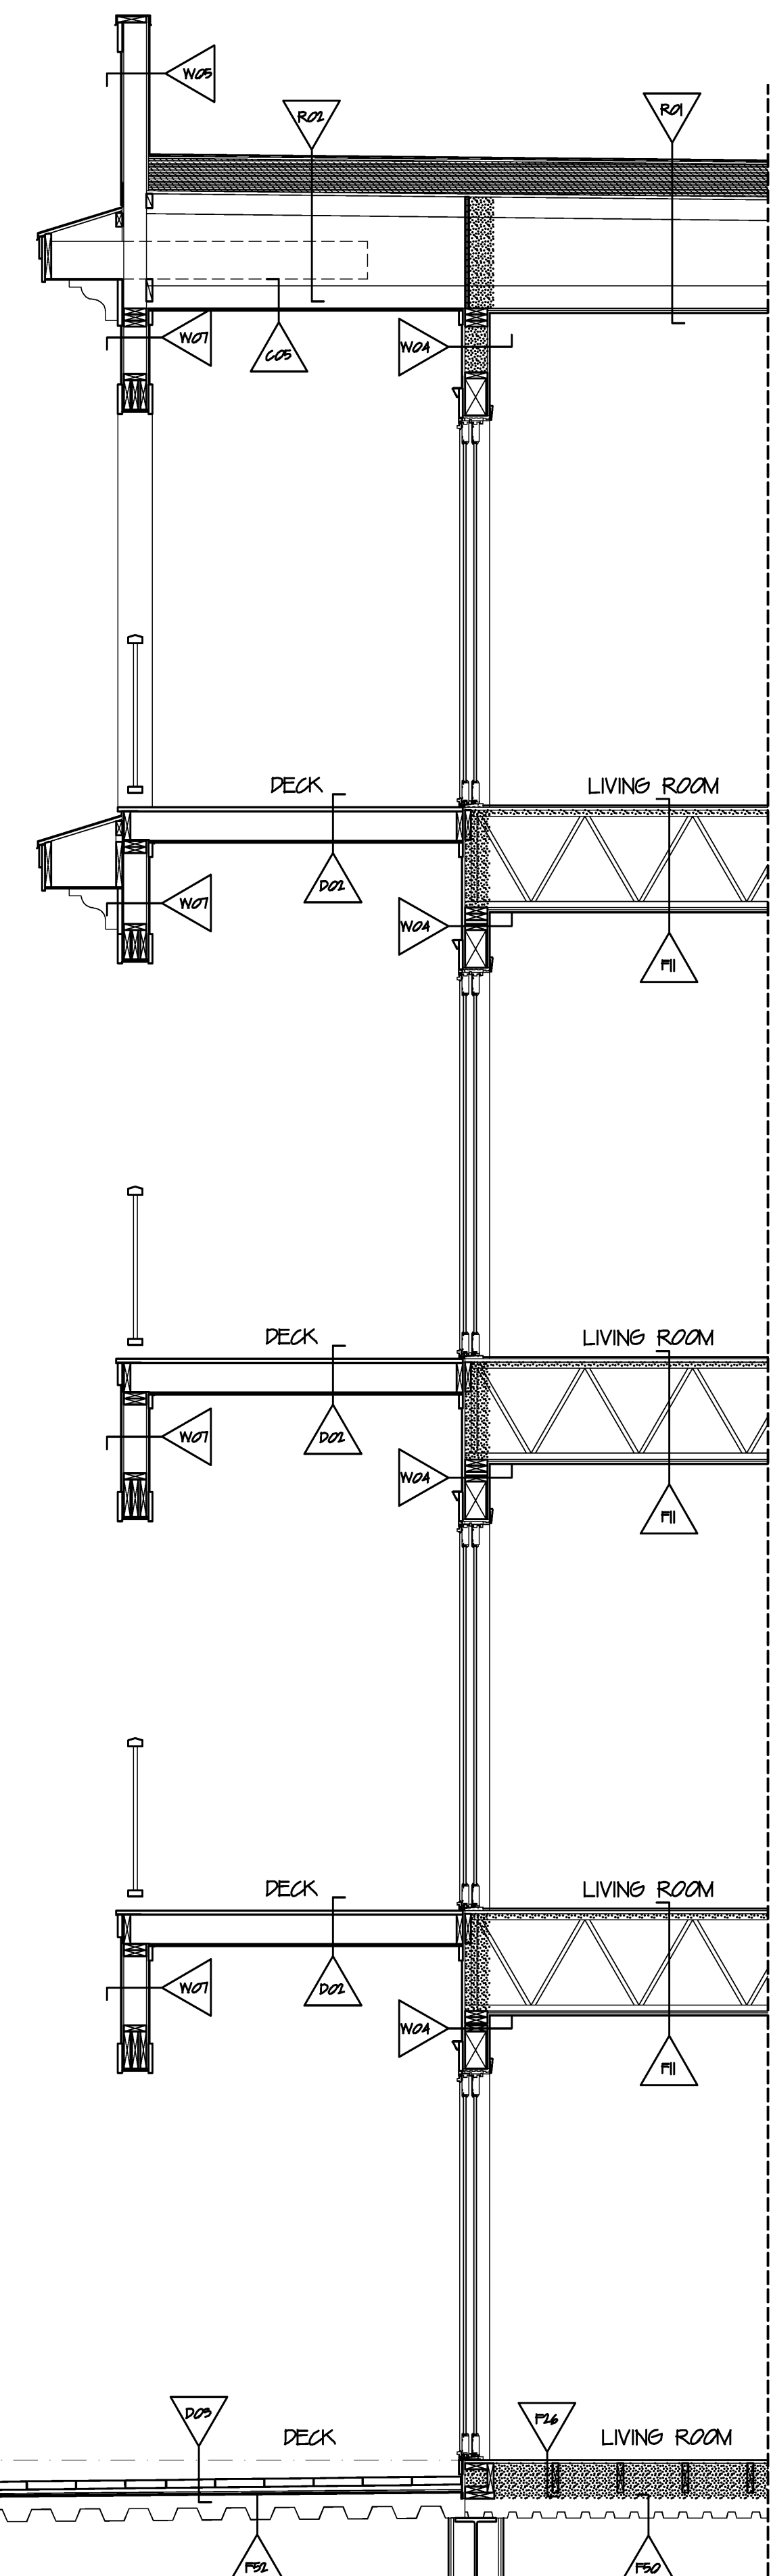

SECTION X  
SCALE: 3/8" = 1' 0"

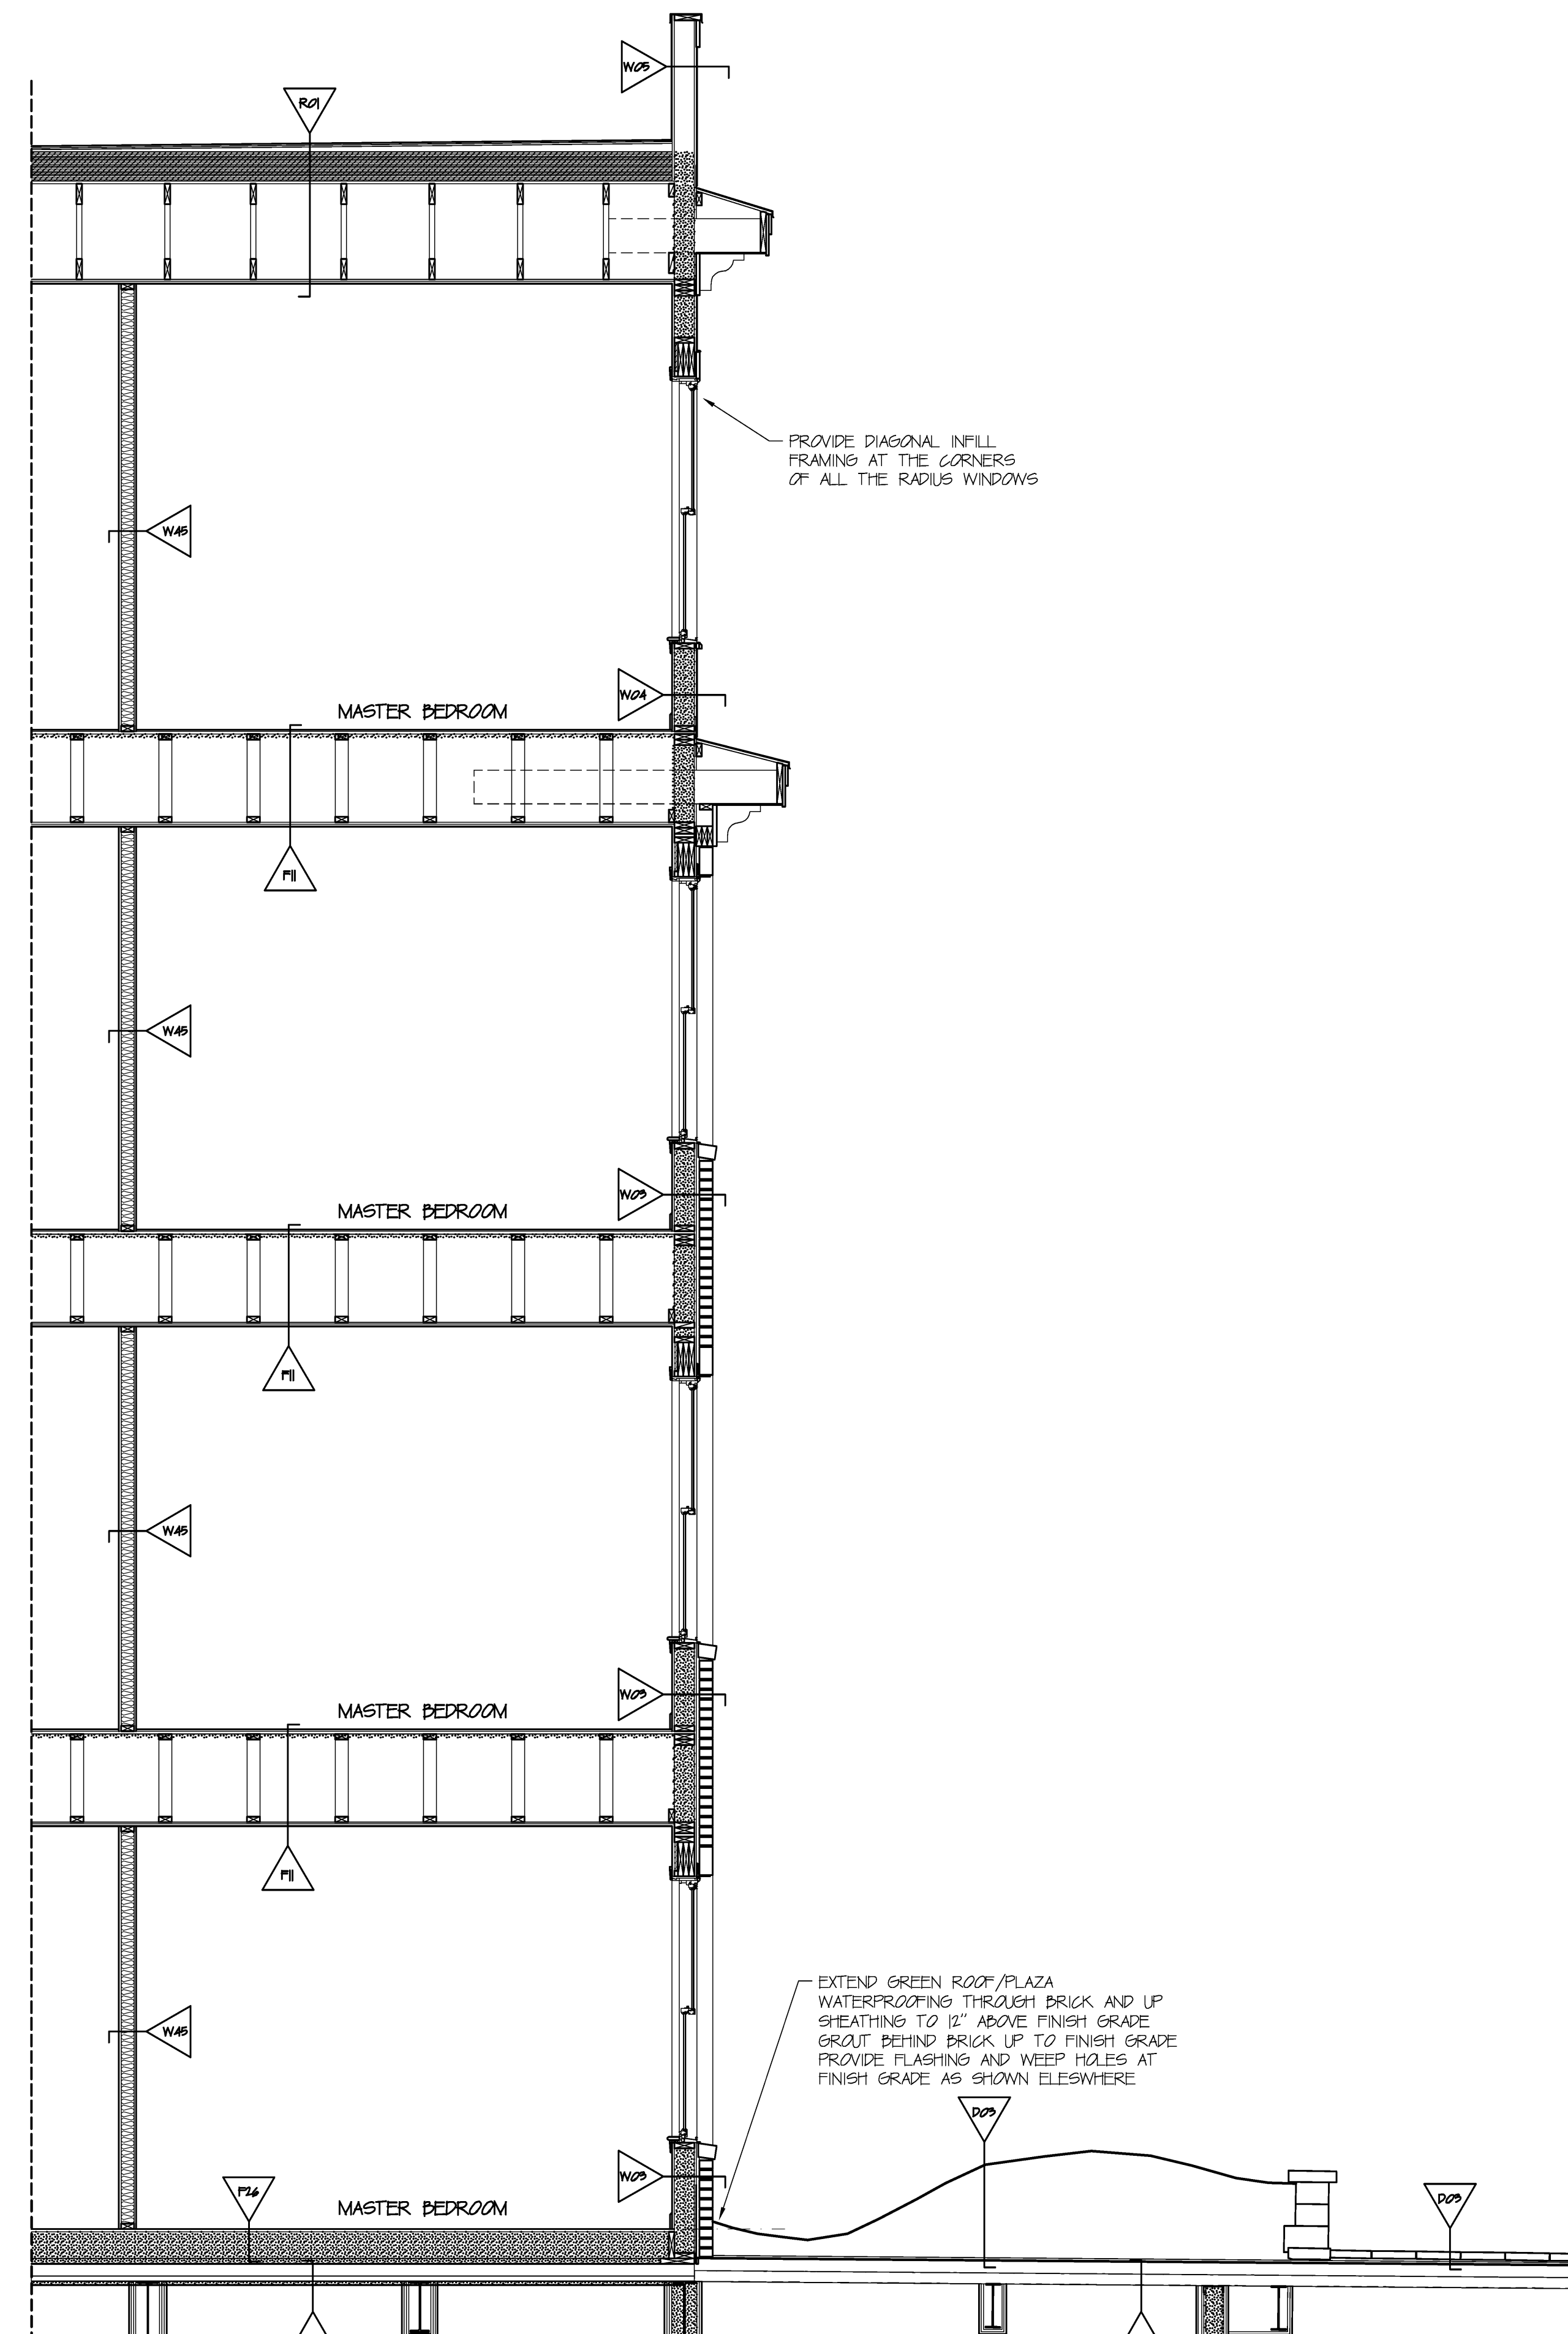

SECTION Y  
SCALE: 3/8" = 1' 0"

DAVID M. WHITE, ARCHITECT  
4029 Tibbetts Hill Road  
P. O. Box 447  
Goffstown, NH 03045  
(603) 497-3405

THE VILLAGE AT OCEAN GATE, LLC  
c/o Atlas Investment Group, LLC  
95 Fay Street, Suite 107B  
Boston, MA 02118

THE BAY HOUSE  
Middle Street  
Portland, Maine

SECTIONS V, X & Y  
Scale: 3/8" = 1'-0"  
Commission No.: 06-008  
Date: July 15, 2008

REVISIONS:

DRG. NO.  
BUILDING 2  
25C.11