



SECTION M
SCALE: 3/8" = 1' 0"

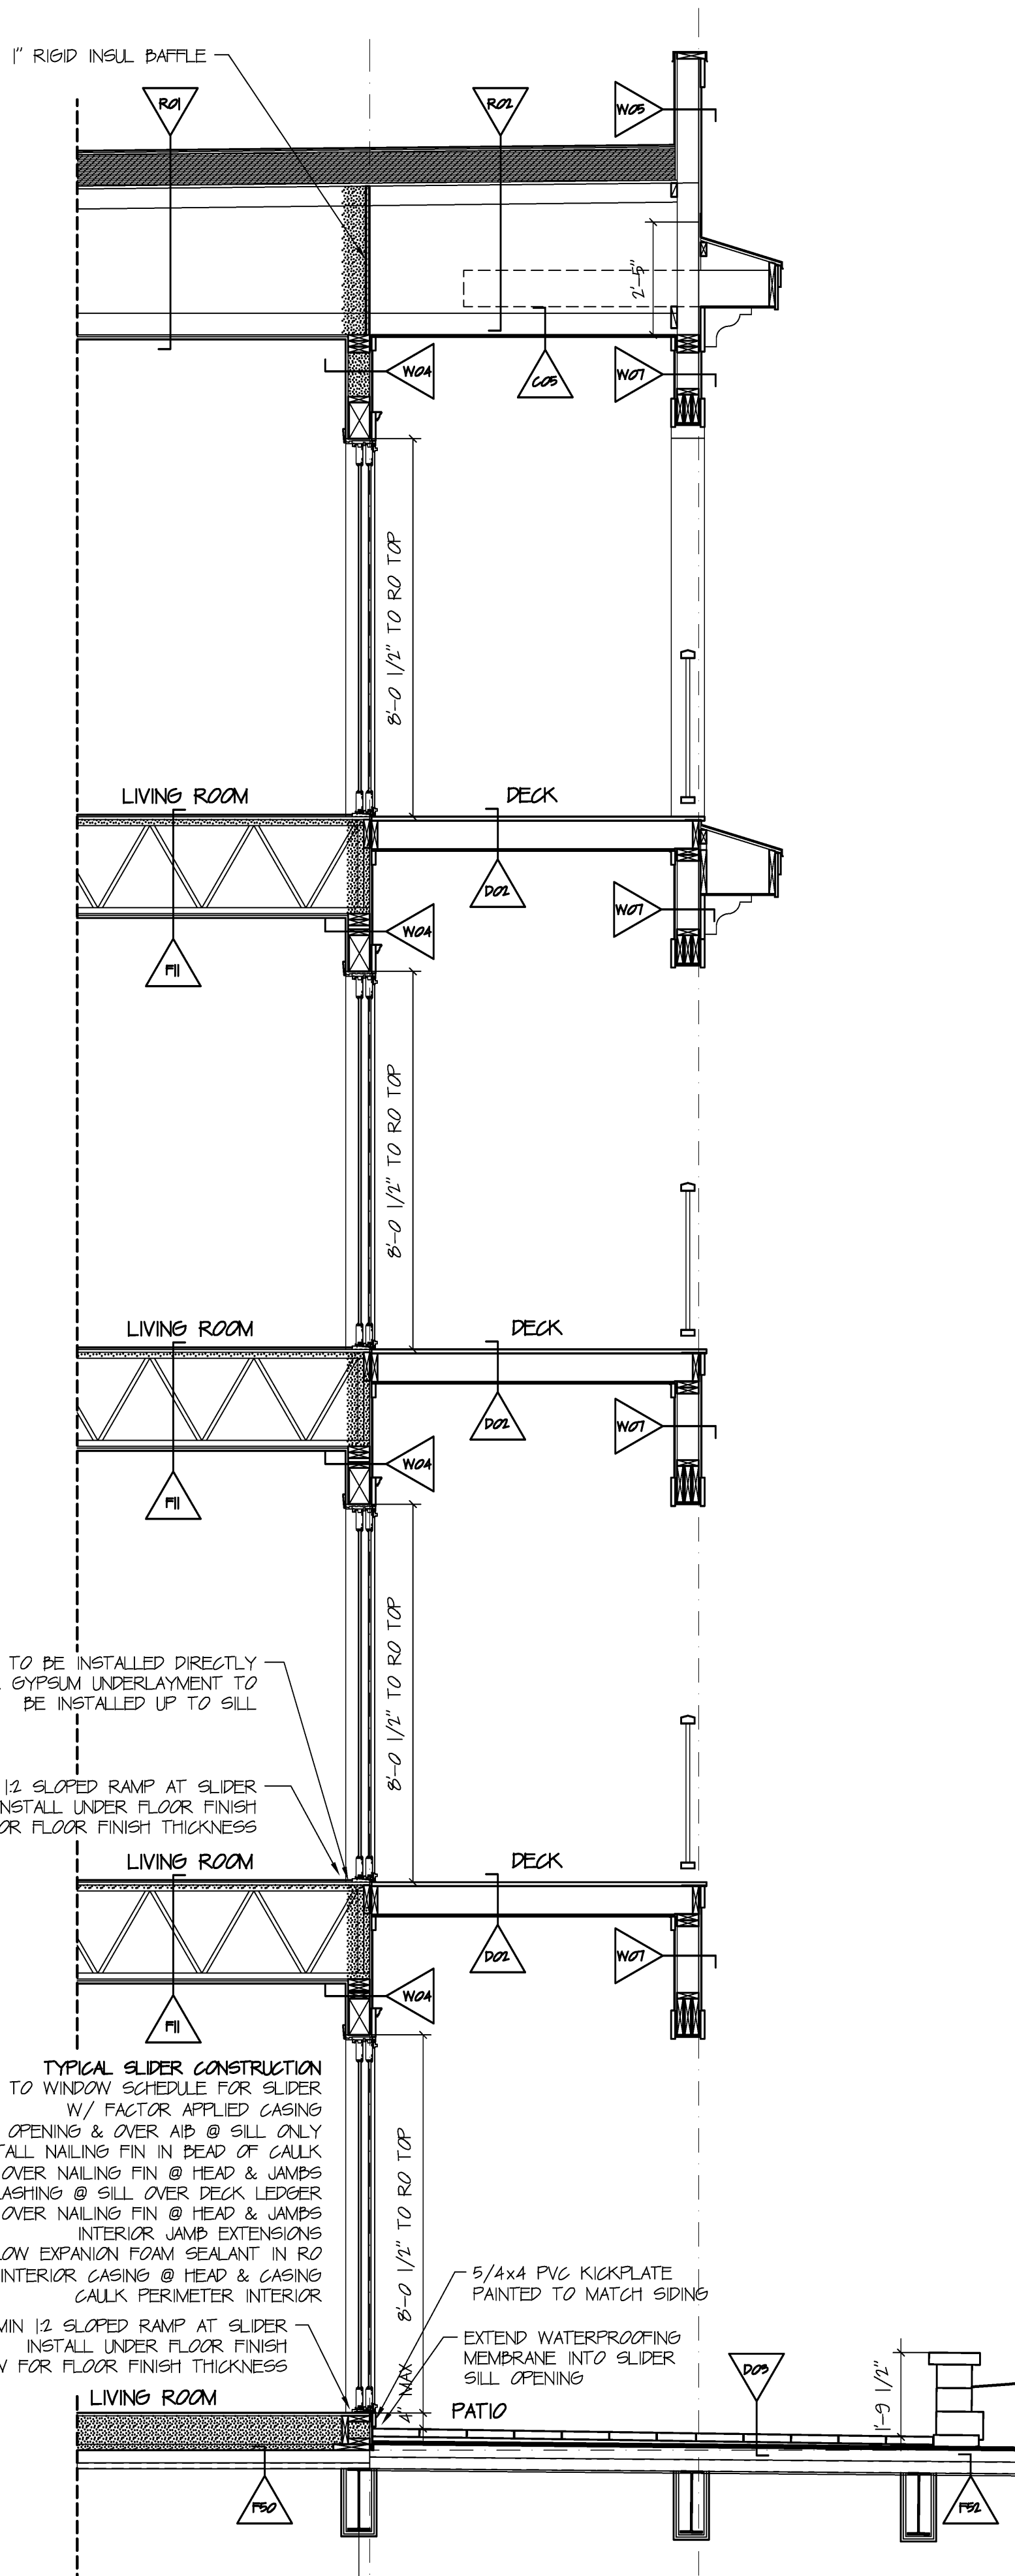

SECTION N
SCALE: 3/8" = 1' 0"

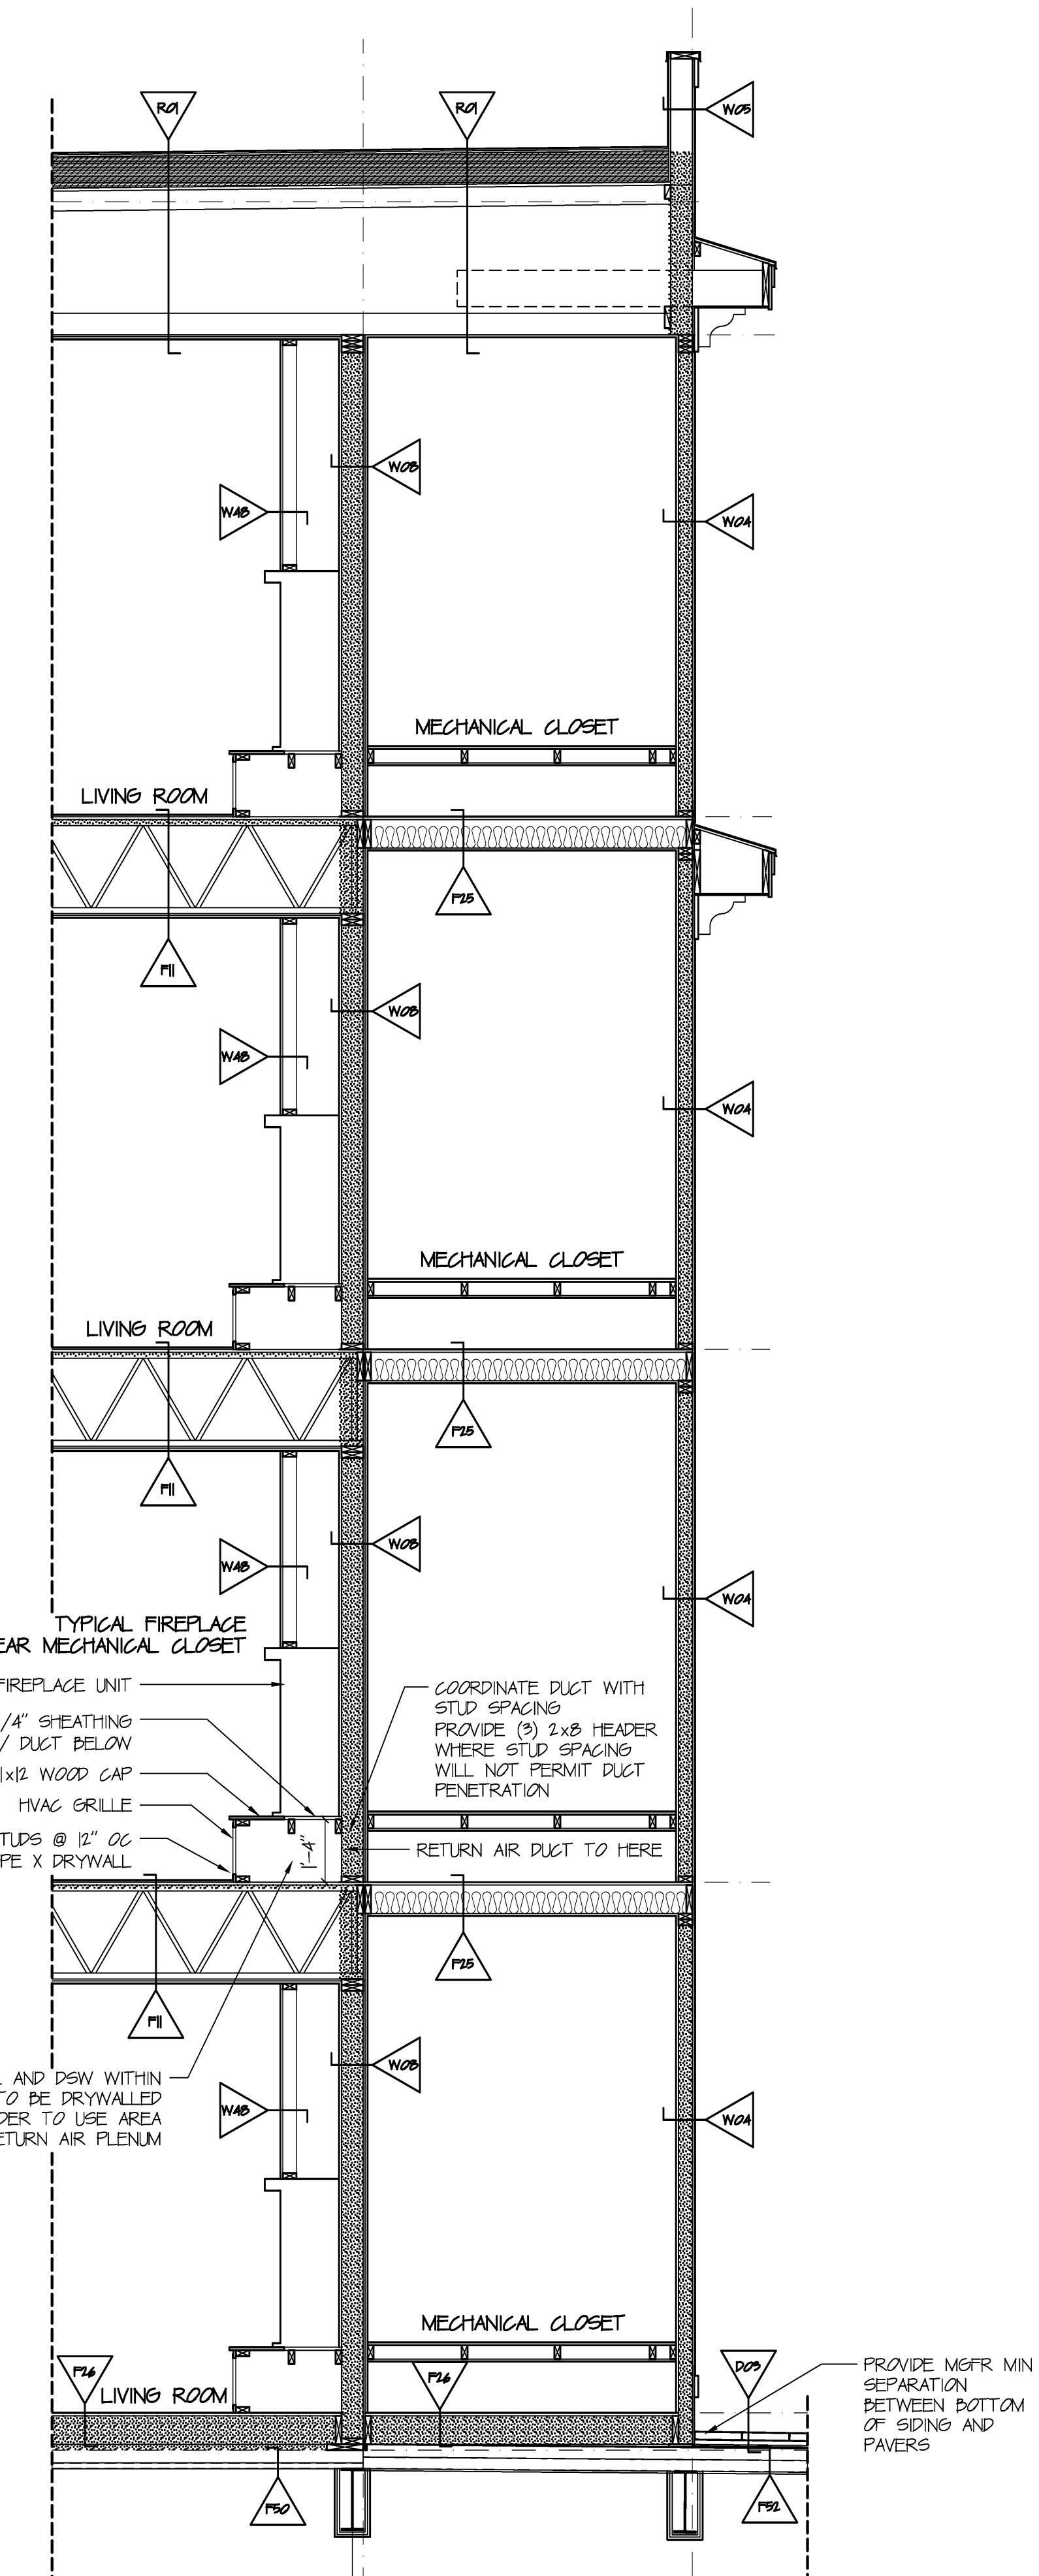

SECTION P
SCALE: 3/8" = 1' 0"

COORDINATE ADDITIONAL FRAMING REQUIRED FOR UNITS W/ LOW HVAC RETURN
2x4 JOISTS @ 16" OC
5/8" TYPE X DRYWALL

PROVIDE M&FR MIN SEPARATION BETWEEN BOTTOM OF SIDING AND FINISH GRADE
REFER TO CIVIL DWGS FOR FINISHED GRADE

SLIDER TO BE INSTALLED DIRECTLY ON DECK GYPSUM UNDERLAYMENT TO BE INSTALLED UP TO SILL
PVC OR WOOD MIN 1/2 SLOPED RAMP AT SLIDER
INSTALL UNDER FLOOR FINISH
ALLOW FOR FLOOR FINISH THICKNESS

TYPICAL SLIDER CONSTRUCTION
REFER TO WINDOW SCHEDULE FOR SLIDER W/ FACTOR APPLIED CASING
18" VYCOR IN ROUGH OPENING & OVER AP @ SILL ONLY
INSTALL NAILING FIN IN HEAD OF GASKET
9" WIDE VYCOR OVER NAILING FIN @ HEAD & JAMBS
2x2 VINYL COATED ALUM FLASHING @ SILL OVER DECK LEDGER
AIR INFILTRATION TAPE OVER NAILING FIN @ HEAD & JAMBS
INTERIOR JAMB EXTENSIONS
LOW EXPANSION FOAM SEALANT IN RO
2 1/2" COLONIAL INTERIOR CASING @ HEAD & CASING
GASKET PERIMETER INTERIOR
PVC OR WOOD MIN 1/2 SLOPED RAMP AT SLIDER
INSTALL UNDER FLOOR FINISH
ALLOW FOR FLOOR FINISH THICKNESS

5/4x4 PVC KICKPLATE
PAINTED TO MATCH SIDING
EXTEND WATERPROOFING MEMBRANE INTO SLIDER SILL OPENING

TYPICAL FIREPLACE NEAR MECHANICAL CLOSET
FIREPLACE UNIT
3/4" SHEATHING
2x4 JOISTS @ 12" COORD W/ DUCT BELOW
1x12 WOOD CAP
HVAC GRILLE
2x4 STUDS @ 12" OC
5/8" TYPE X DRYWALL

COORDINATE DUCT WITH STUD SPACING
PROVIDE (3) 2x8 HEADER WHERE STUD SPACING WILL NOT PERMIT DUCT PENETRATION

EXTERIOR WALL AND PSW WITHIN PLATFORM FRAMING TO BE DRYWALLED AND INSULATED IN ORDER TO USE AREA AS RETURN AIR PLENUM

PROVIDE M&FR MIN SEPARATION BETWEEN BOTTOM OF SIDING AND PAVERS

DAVID M. WHITE, ARCHITECT
4029 Tibbetts Hill Road
P. O. Box 447
Goffstown, NH 03045
(603) 437-3425

THE VILLAGE AT OCEAN GATE, LLC
c/o Atlas Investment Group, LLC
35 Fay Street, Suite 107B
Boston, MA 02118

THE BAY HOUSE
Middle Street
Portland, Maine

SECTIONS M, N & P
Scale: 3/8" = 1'-0"
Commission No.: 06-008
Date: July 15, 2008

REVISIONS:

DRG. NO.
BUILDING 2
250.8