



SECTION 33  
SCALE: 3/8" = 1' 0"

COORDINATE ADDITIONAL FRAMING REQUIRED FOR UNITS W/ LOW HVAC RETURN  
3/4" APA RATED OSB DECKING  
2x4 JOISTS @ 16" OC  
5/8" TYPE X DRYWALL

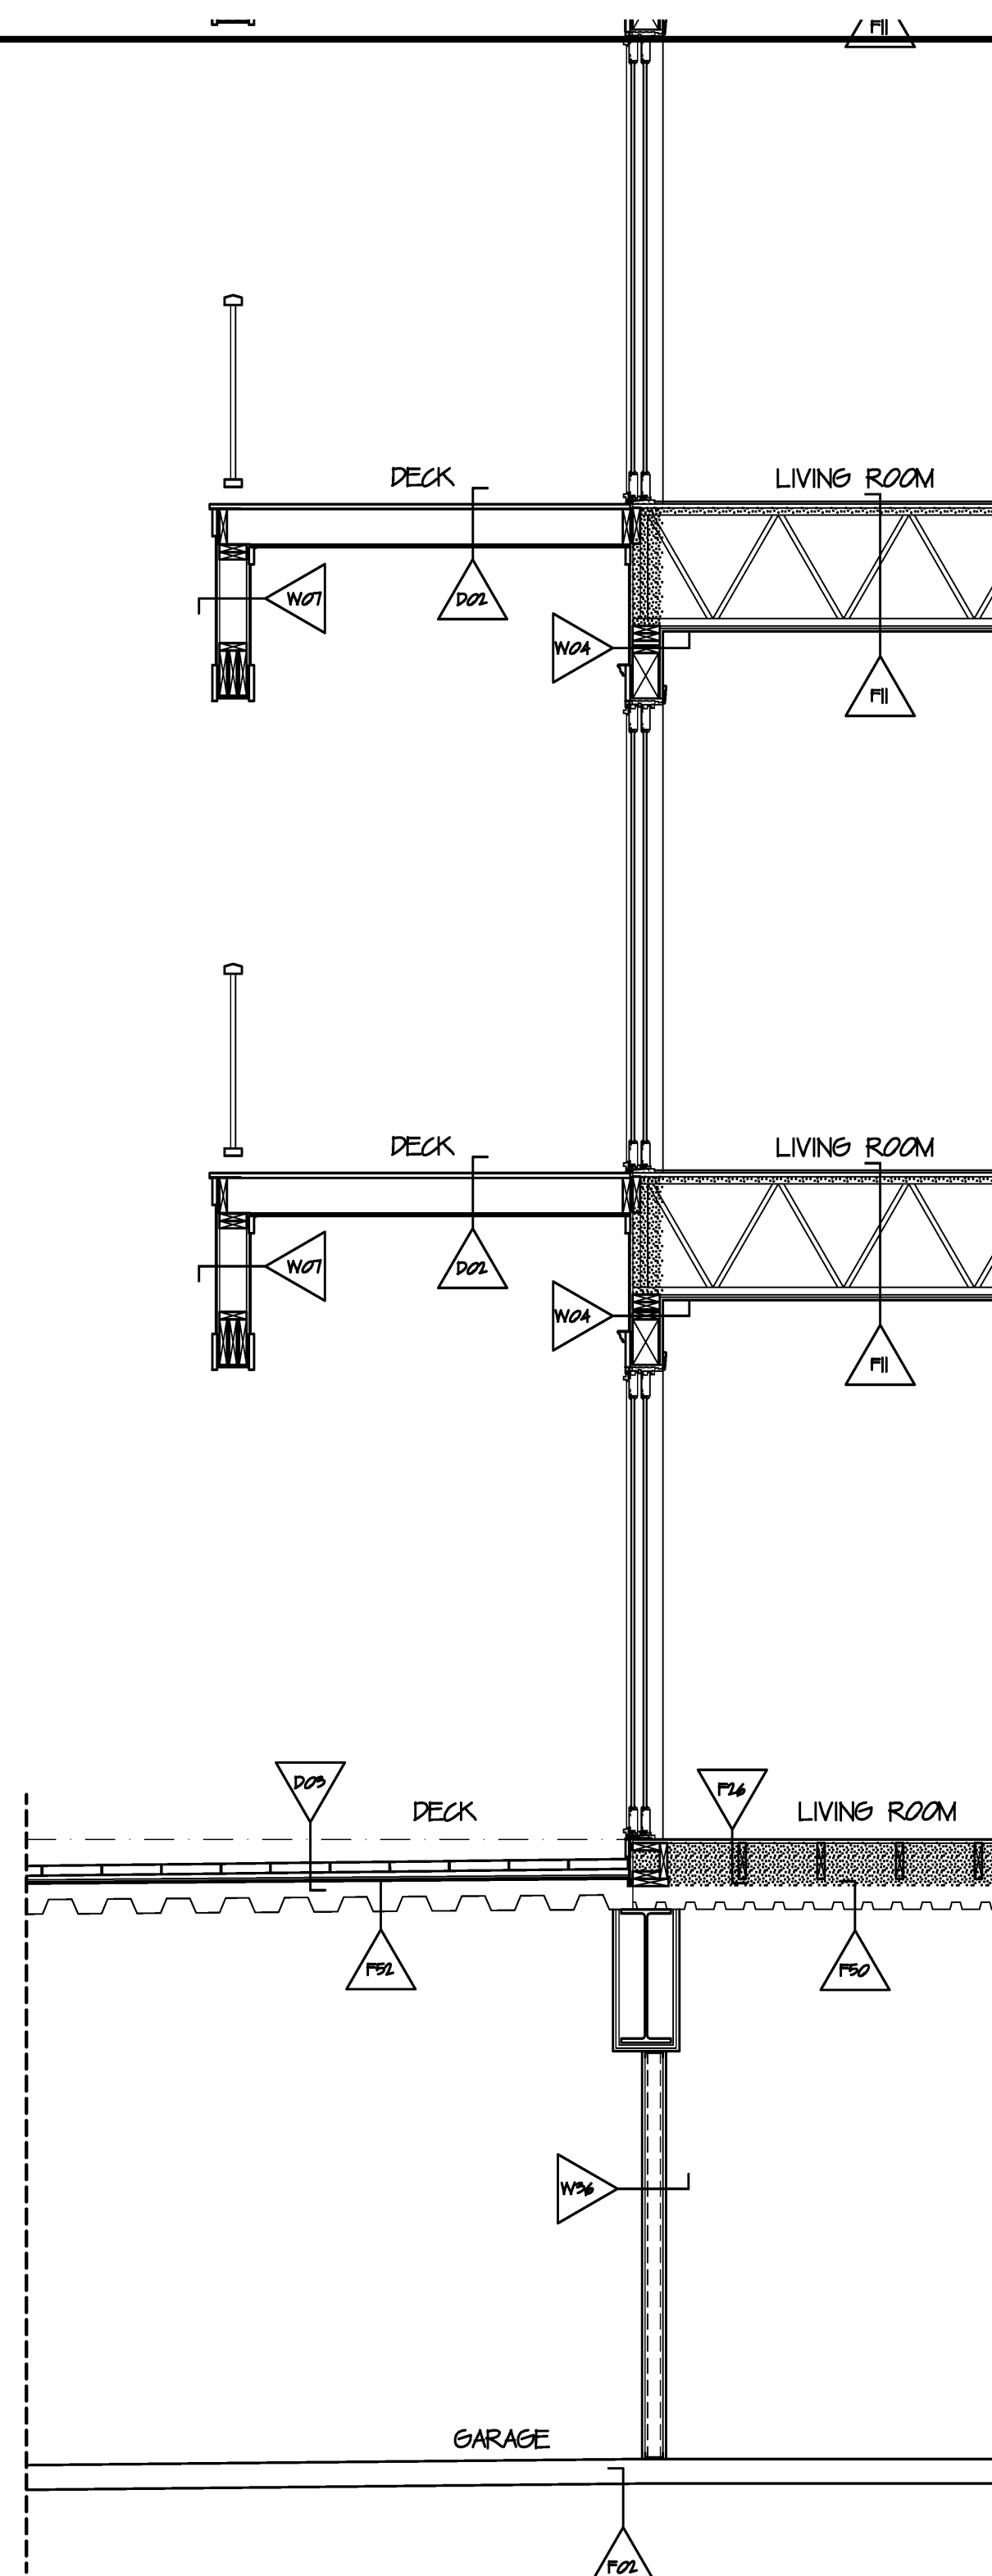

SECTION 34  
SCALE: 3/8" = 1' 0"

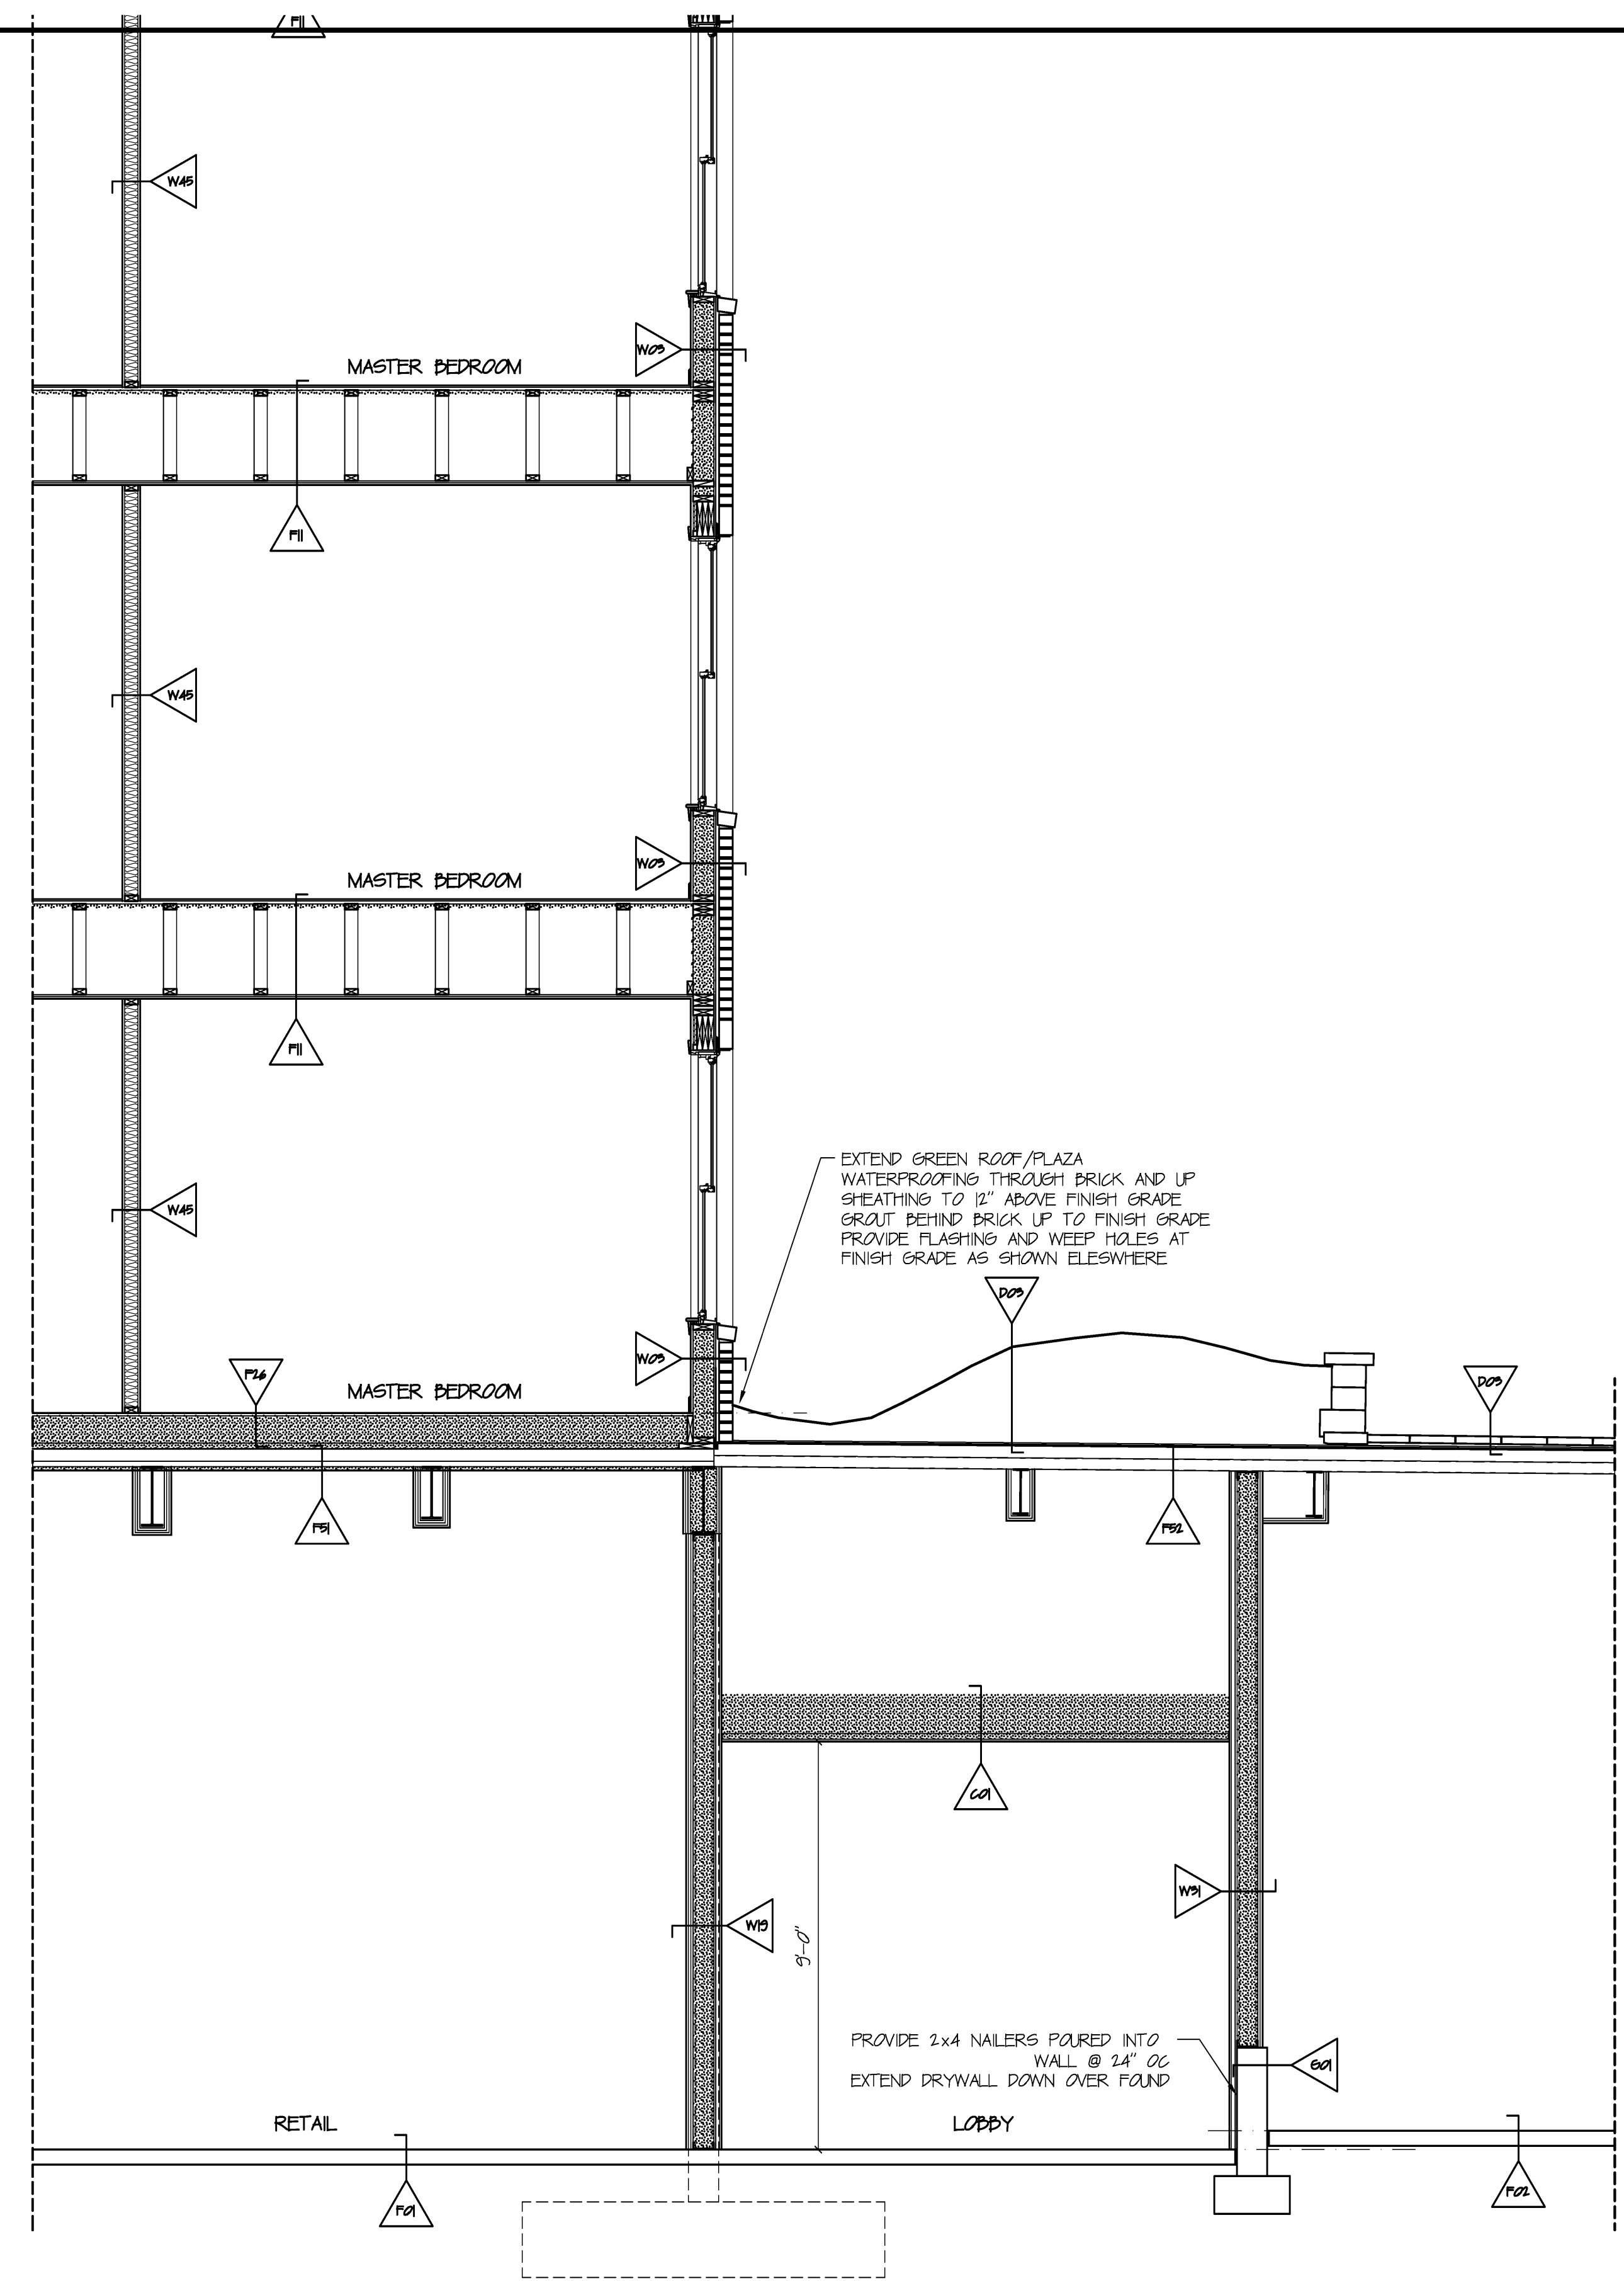

SECTION 35  
SCALE: 3/8" = 1' 0"

EXTEND GREEN ROOF/PLAZA WATERPROOFING THROUGH BRICK AND UP BREATHING TO 12" ABOVE FINISH GRADE  
GRAUT BEHIND BRICK UP TO FINISH GRADE  
PROVIDE FLASHING AND WEEP HOLES AT FINISH GRADE AS SHOWN ELSEWHERE

PROVIDE 2x4 NAILERS POURED INTO WALL @ 24" OC  
EXTEND DRYWALL DOWN OVER FOUND

DAVID M. WHITE, ARCHITECT  
4029 Tibbetts Hill Road  
P. O. Box 447  
Goffstown, NH 03045  
(603) 437-3425

THE VILLAGE AT OCEAN GATE, LLC  
c/o Atlas Investment Group, LLC  
35 Fay Street, Suite 107B  
Boston, MA 02118

THE BAY HOUSE  
Middle Street  
Portland, Maine

SECTIONS 33, 34 & 35  
Scale: 3/8" = 1'-0"  
Commission No.: 06-008  
Date: July 15, 2008

REVISIONS:

DRG. NO.  
GARAGE LEVEL  
**OSC.19**