



ELEVATION A

Scale: 1/2" = 1' 0

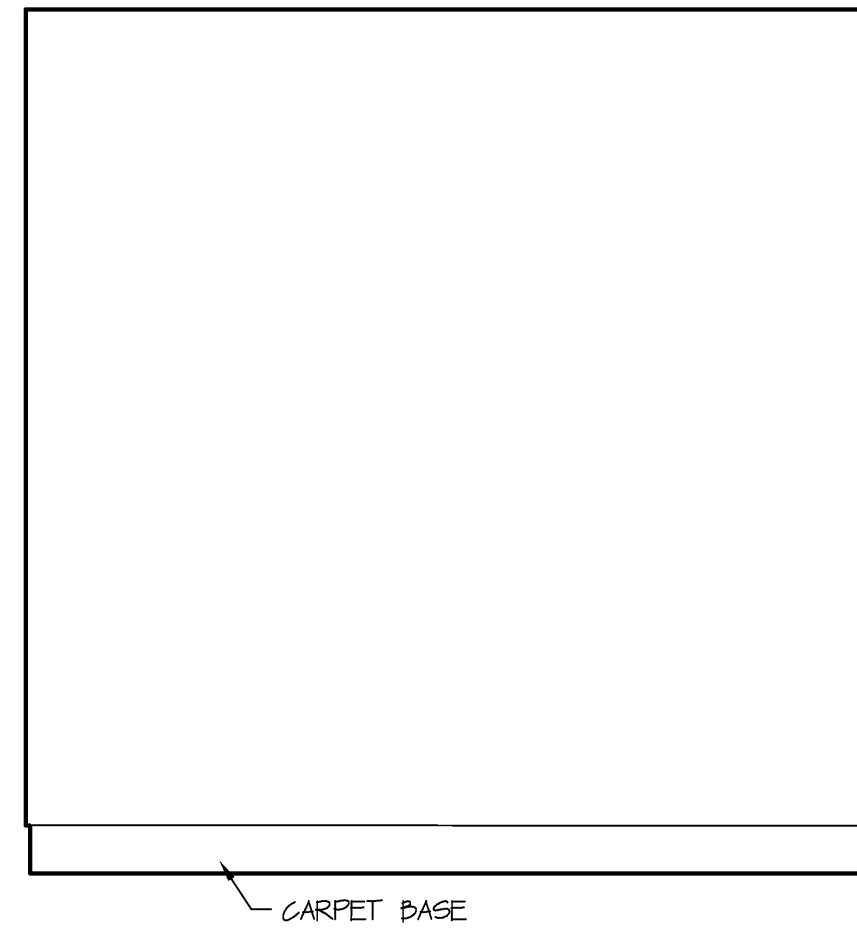


ELEVATION B

Scale: 1/2" = 1' 0

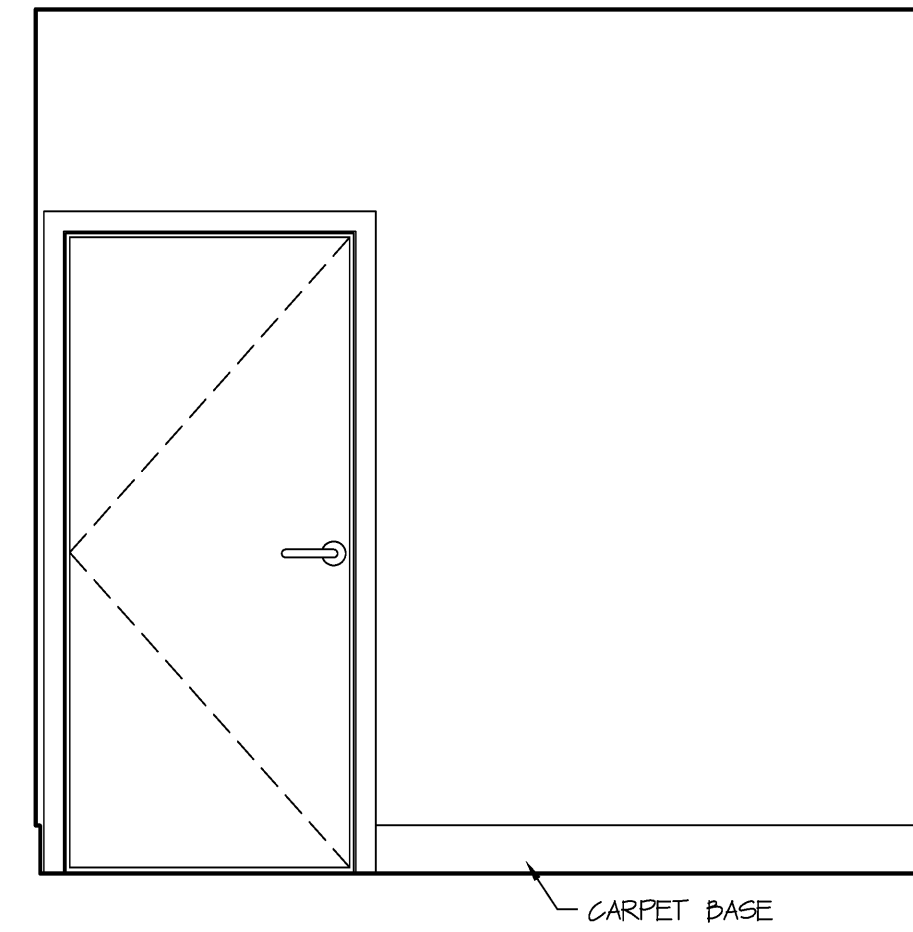

ELEVATION C


Scale: 1/2" = 1' 0

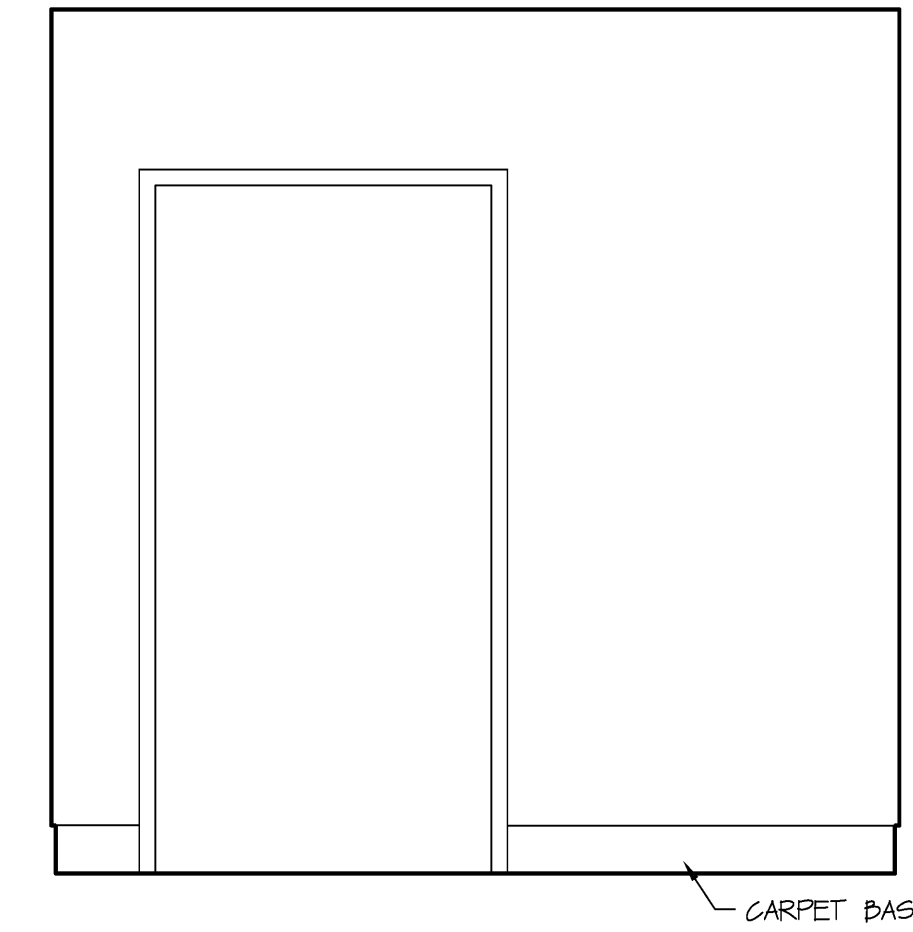

ELEVATION D


Scale: 1/2" = 1' 0

ELEVATOR LOBBY 1

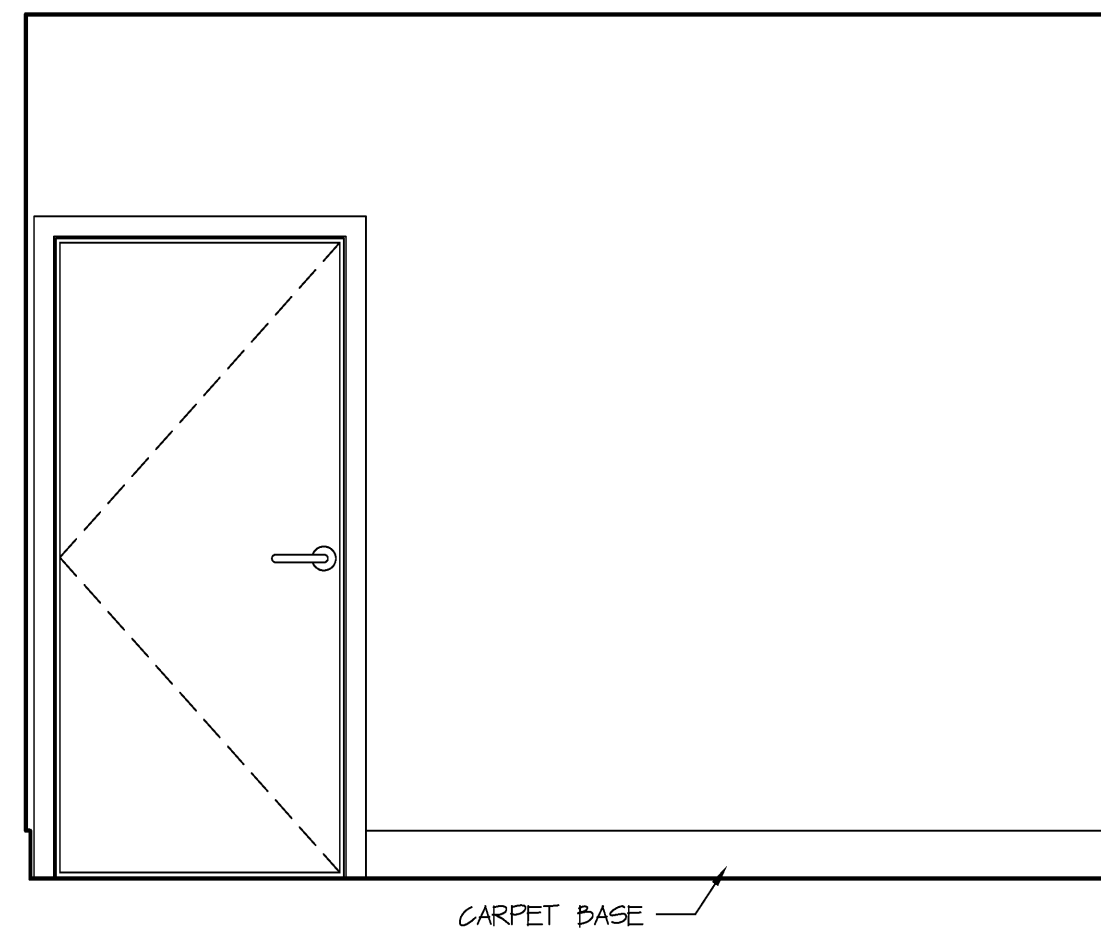


ELEVATION A

Scale: 1/2" = 1' 0

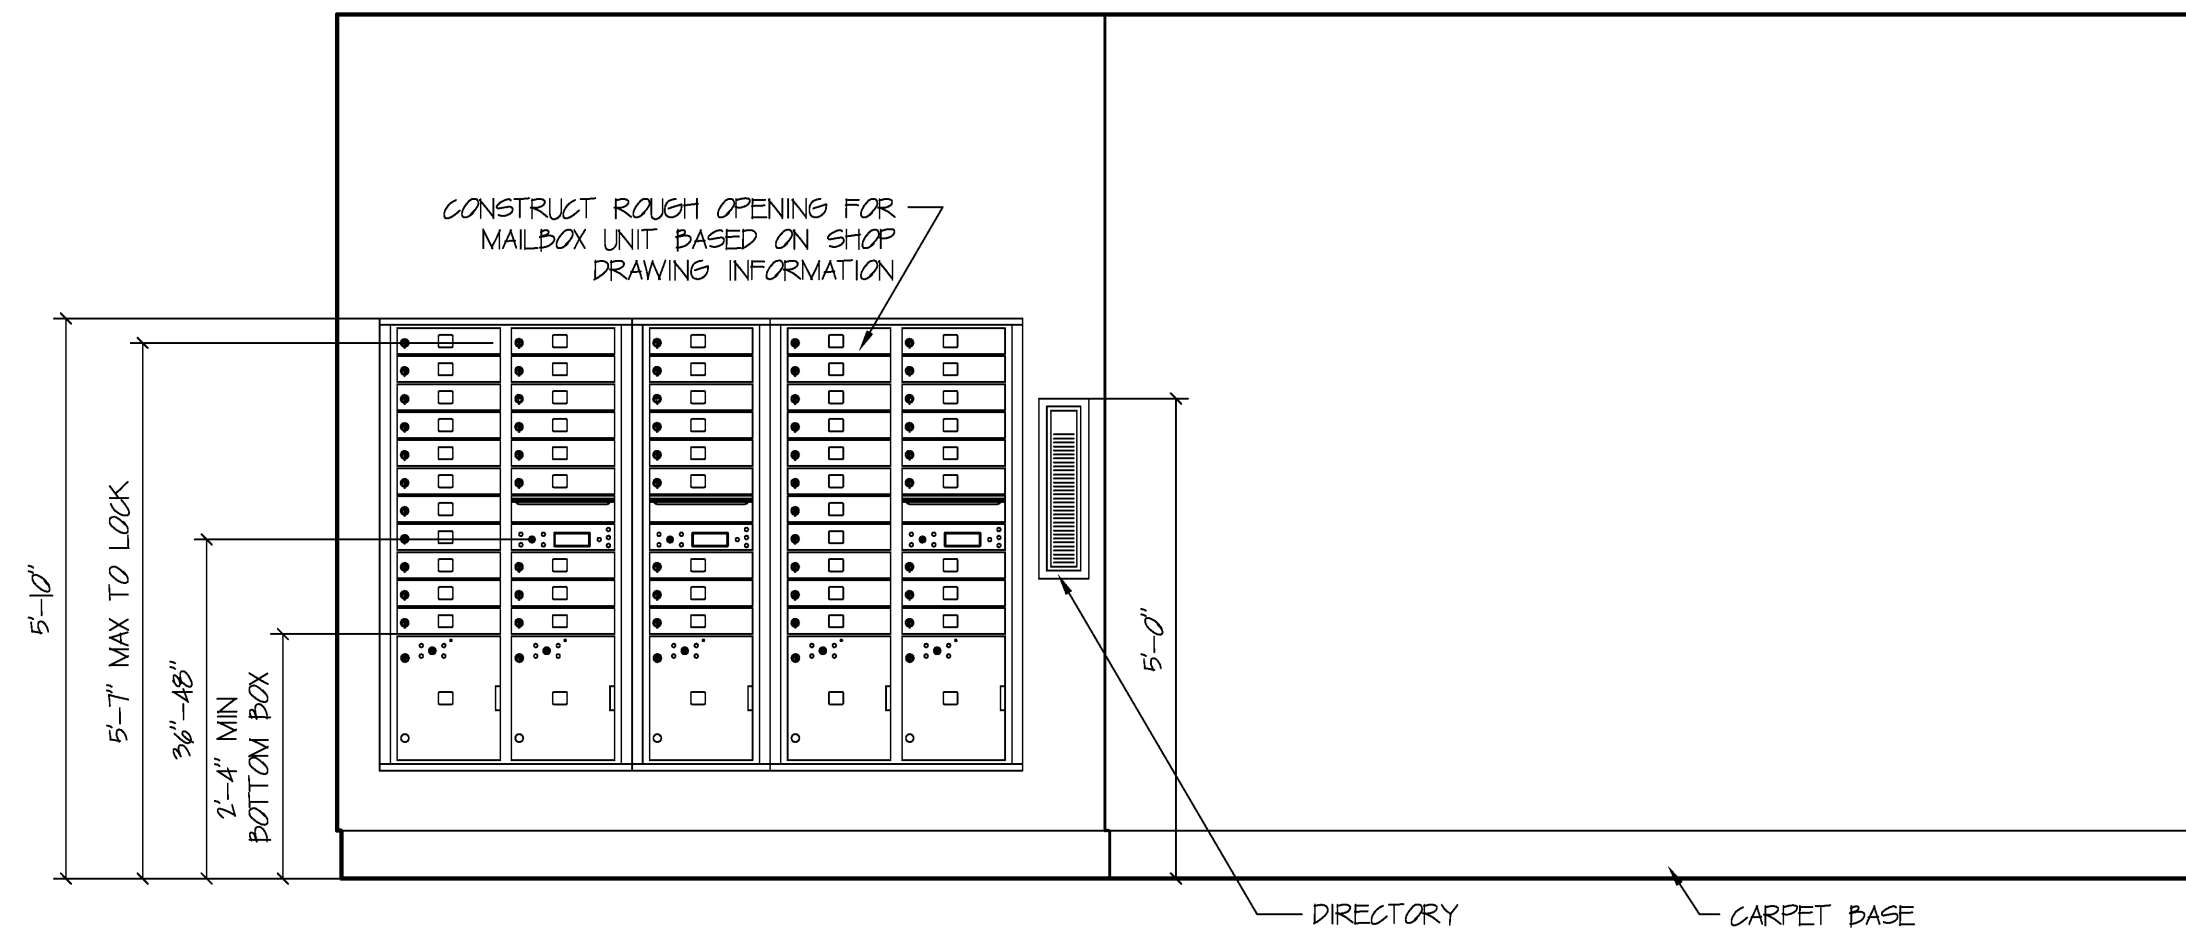


ELEVATION B

Scale: 1/2" = 1' 0

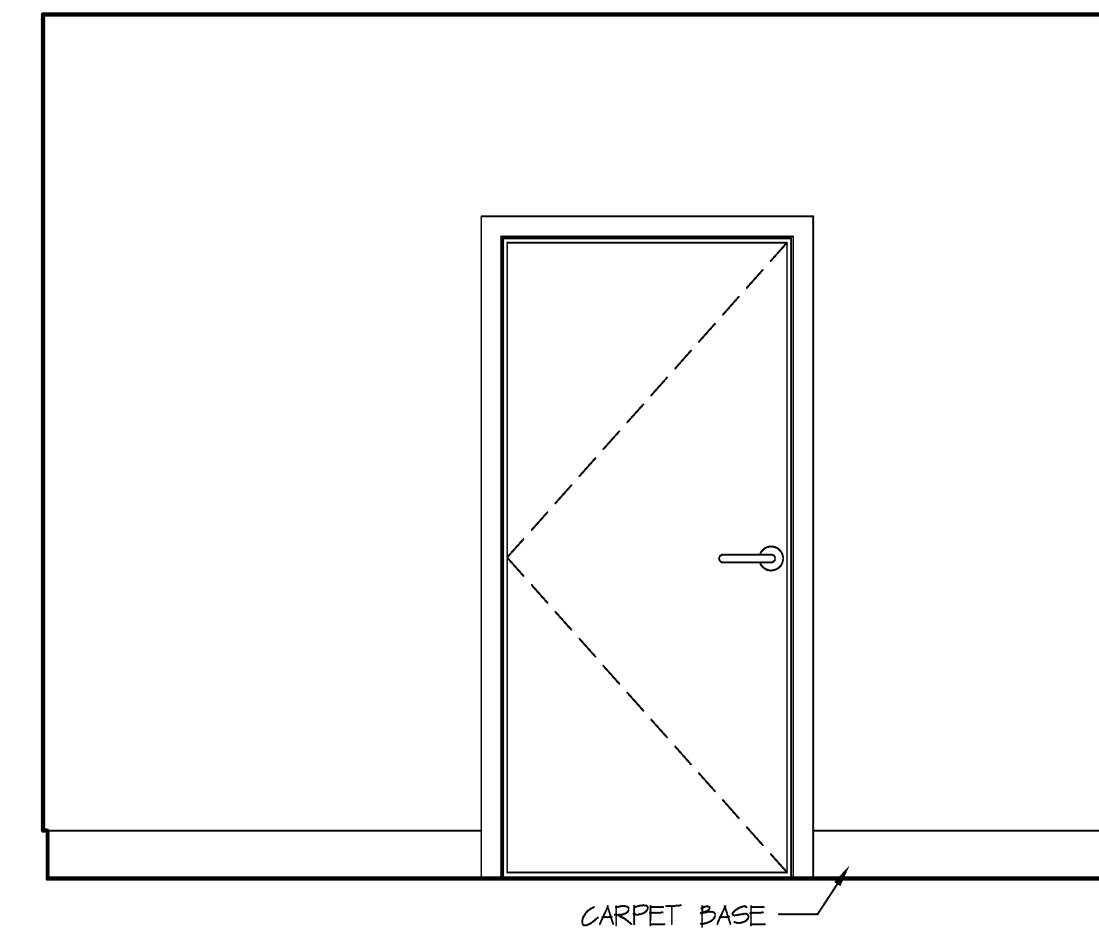

ELEVATION C


Scale: 1/2" = 1' 0

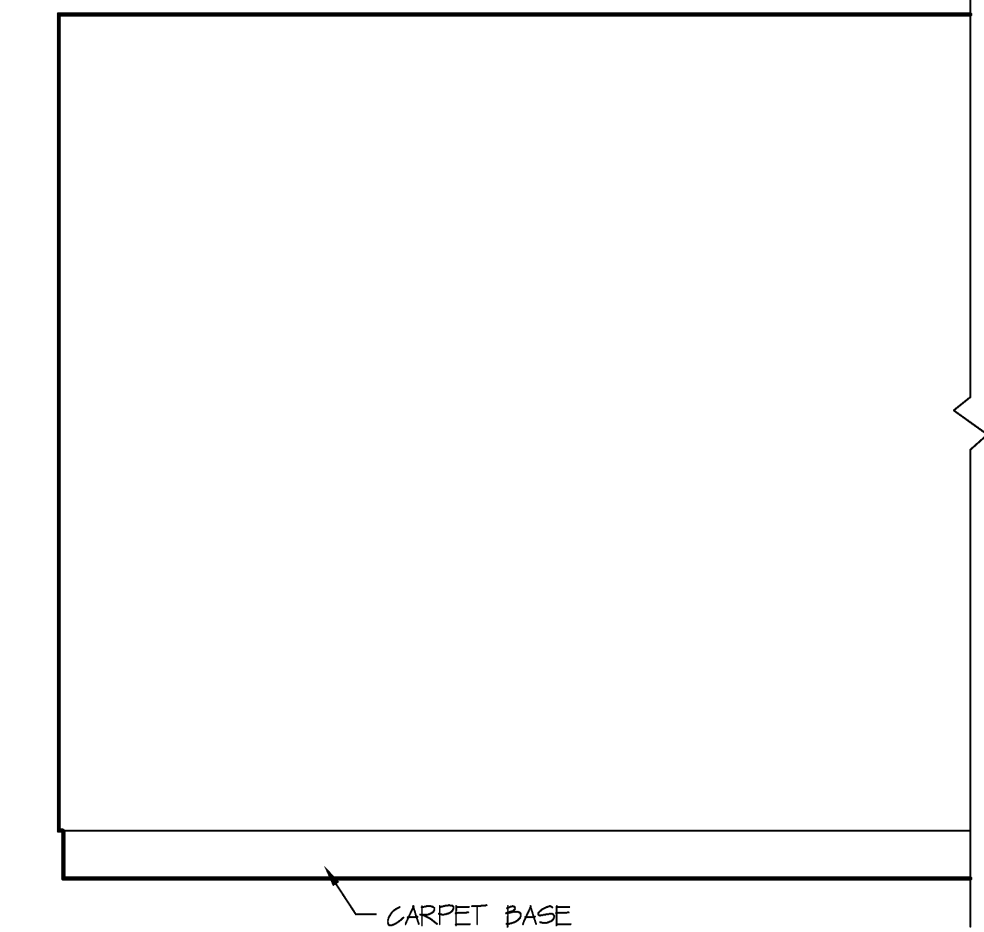

ELEVATION D


Scale: 1/2" = 1' 0

LOBBY BLDG 2

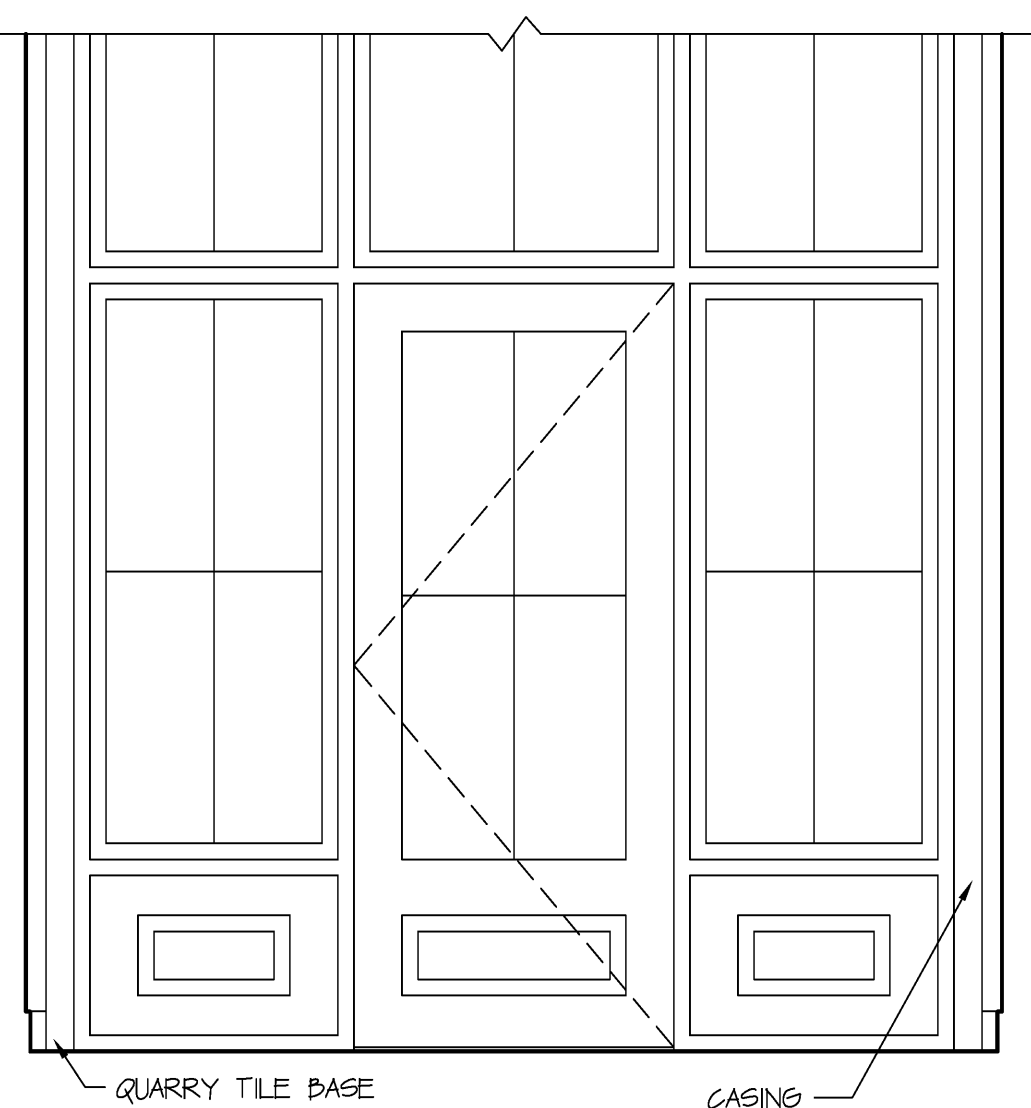


ELEVATION A

Scale: 1/2" = 1' 0

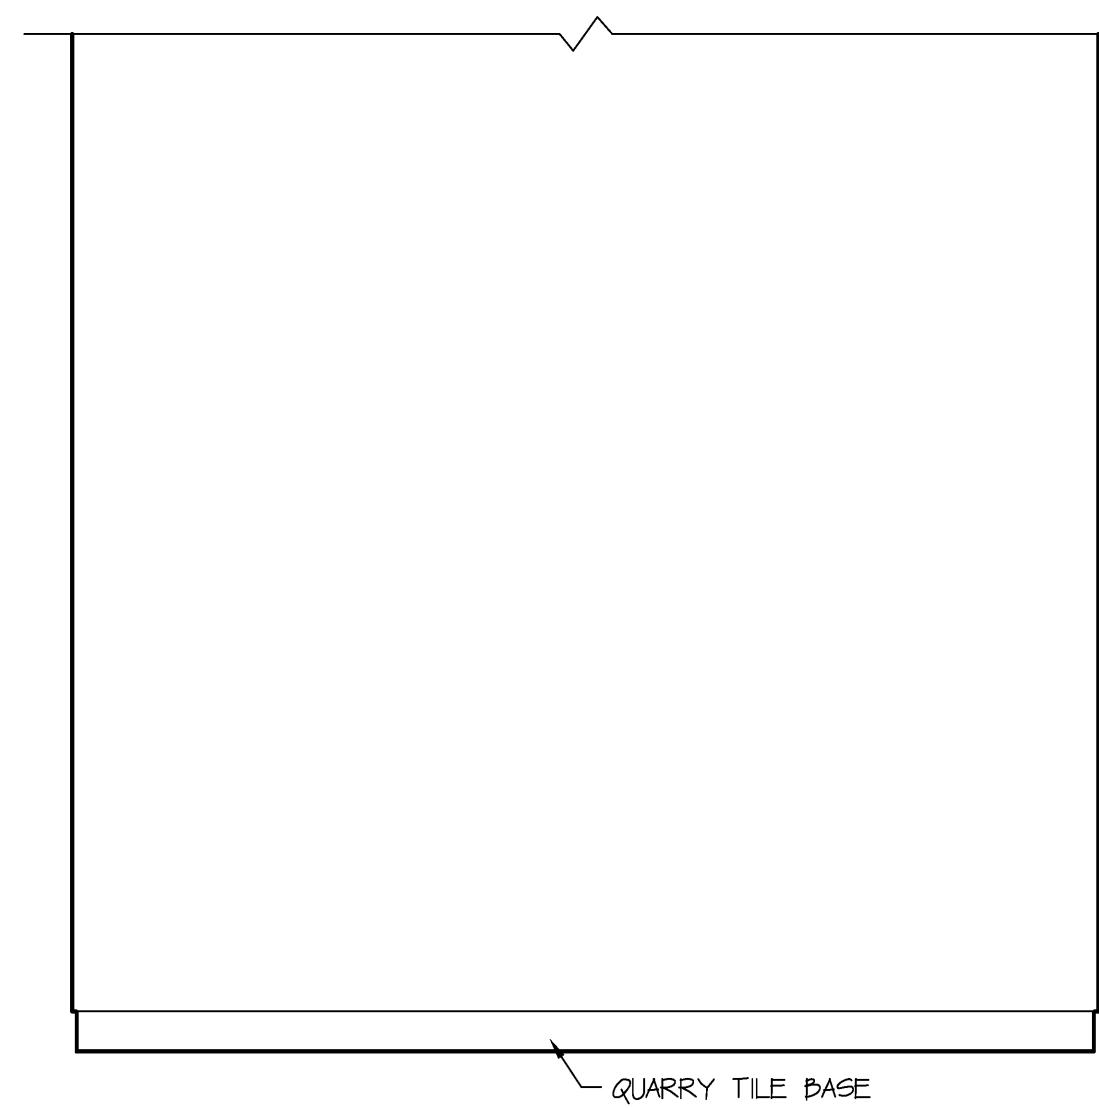


ELEVATION B

Scale: 1/2" = 1' 0

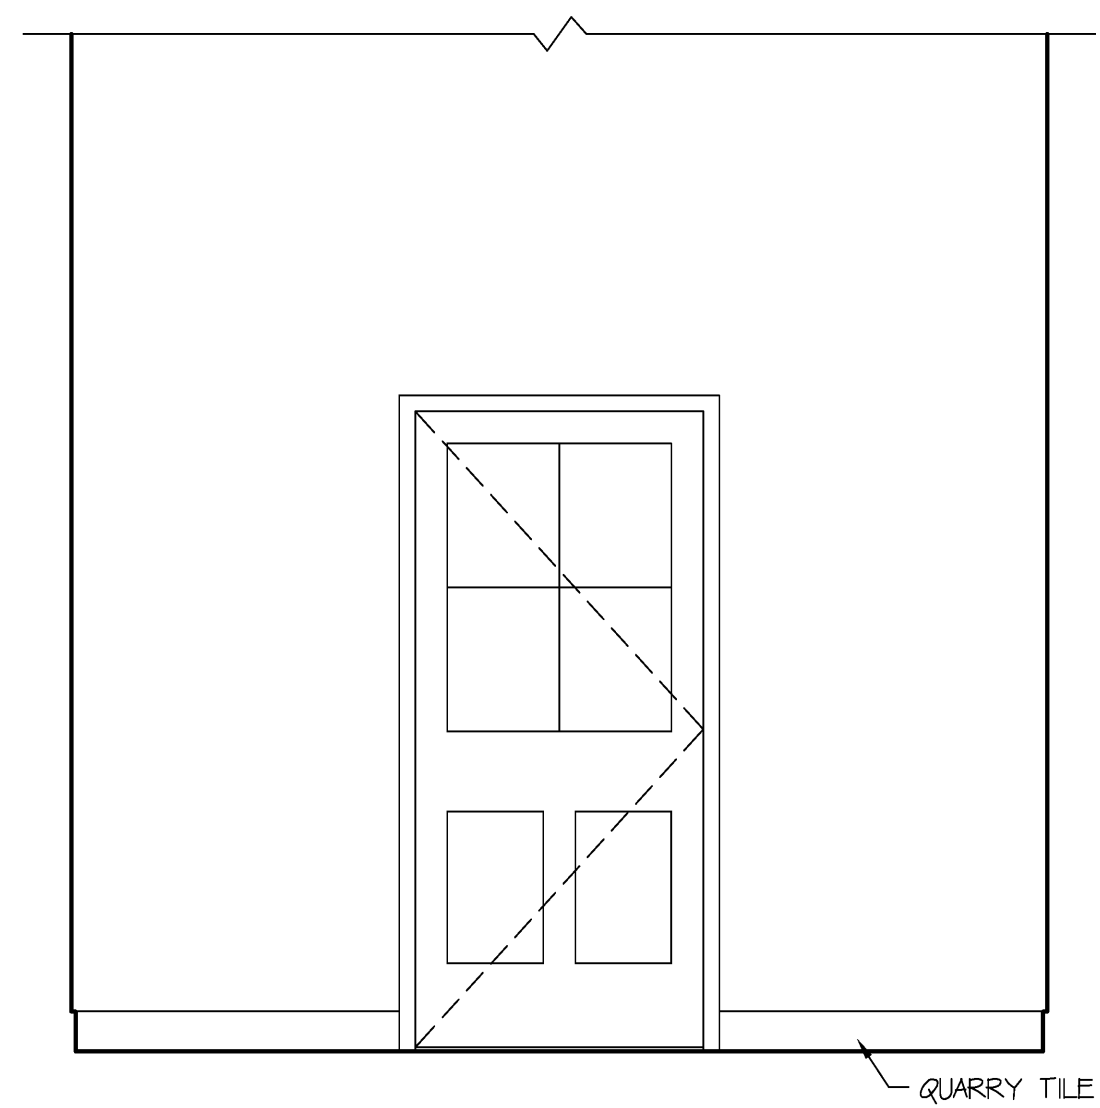

ELEVATION C

Scale: 1/2" = 1' 0

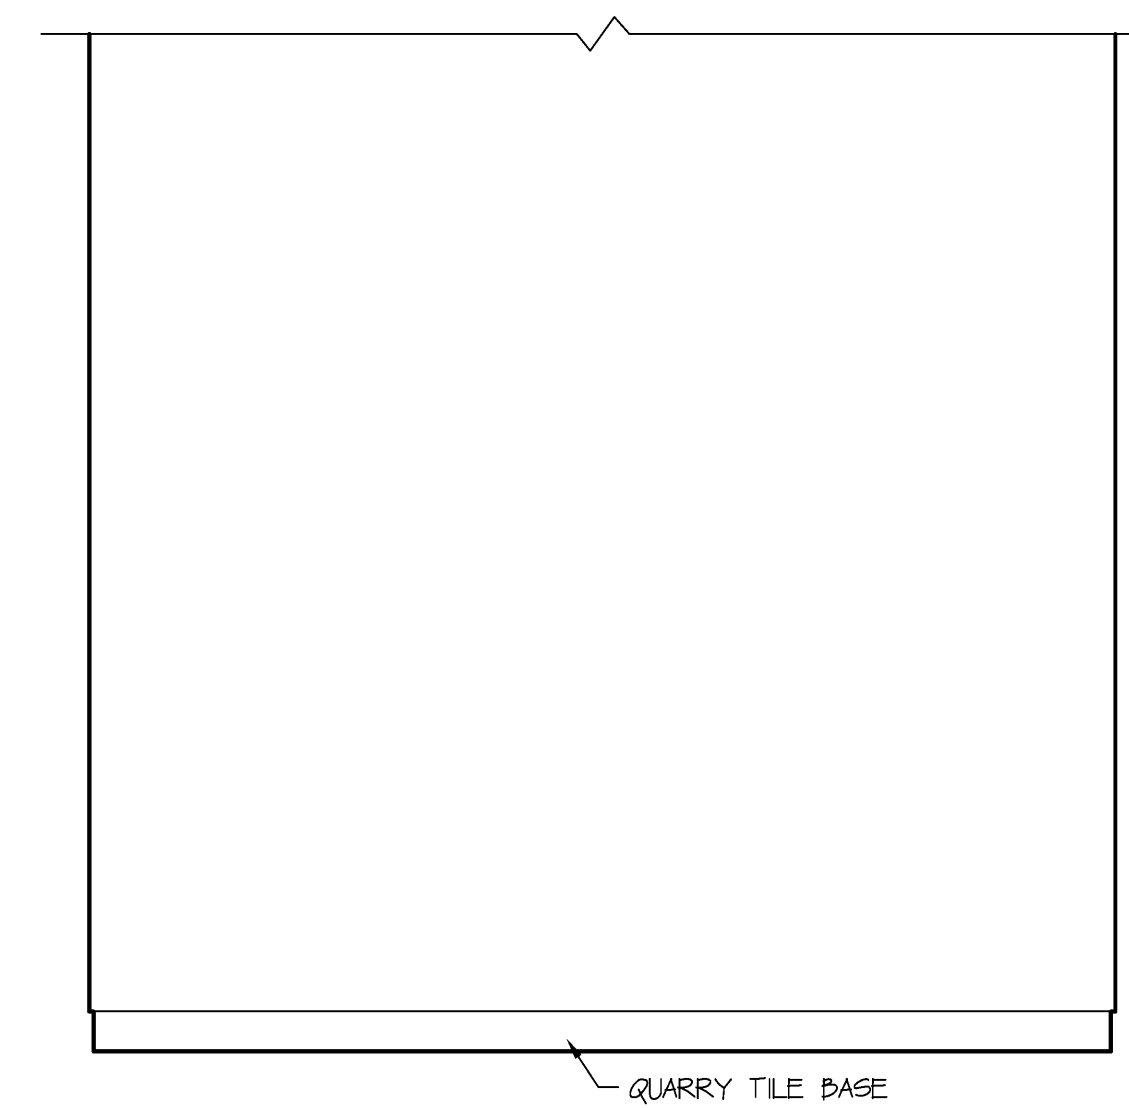

ELEVATION D

Scale: 1/2" = 1' 0

VESTIBULE BUILDING 2

DAVID M. WHITE, ARCHITECT  
403 Tibbetts Hill Road  
P. O. Box 447  
Goffstown, NH 03045  
(603) 437-3425

THE VILLAGE AT OCEAN GATE, LLC  
c/o Atlas Investment Group, LLC  
35 Fay Street, Suite 107B  
Boston, MA 02118

THE BAY HOUSE  
Middle Street  
Portland, Maine

COMMON AREA  
INTERIOR ELEVATIONS  
Scale: 1/2" = 1'-0"  
Commission No.: 06-008  
Date: July 15, 2008

REVISIONS:

DRG. NO.  
**IE.14**