


ELEVATION A


Scale: 1/2" = 1' 0"

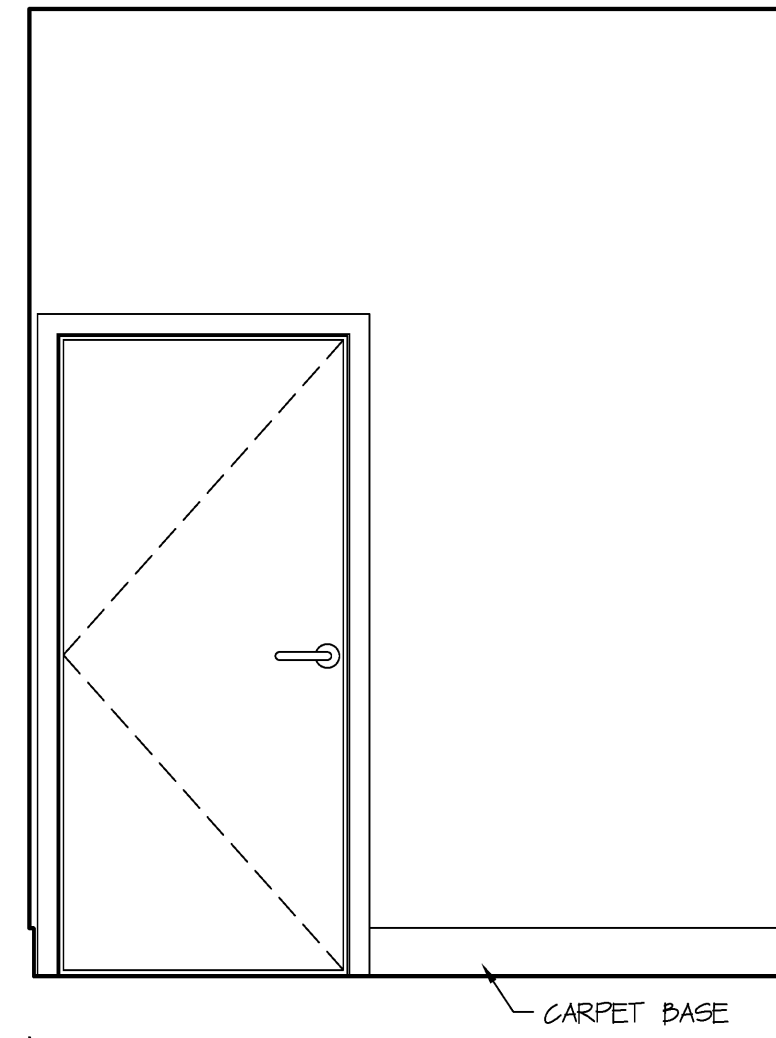

ELEVATION B


Scale: 1/2" = 1' 0"

STAIR 4 BUILDING 2 SECOND-FOURTH FLOORS

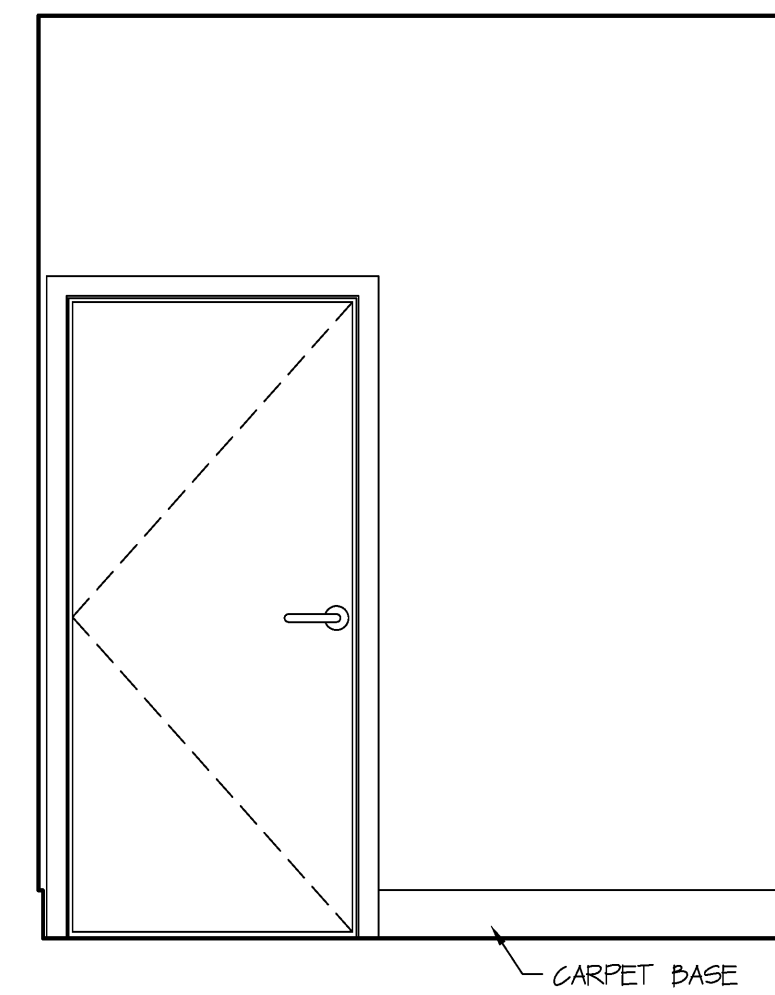

ELEVATION A


Scale: 1/2" = 1' 0"

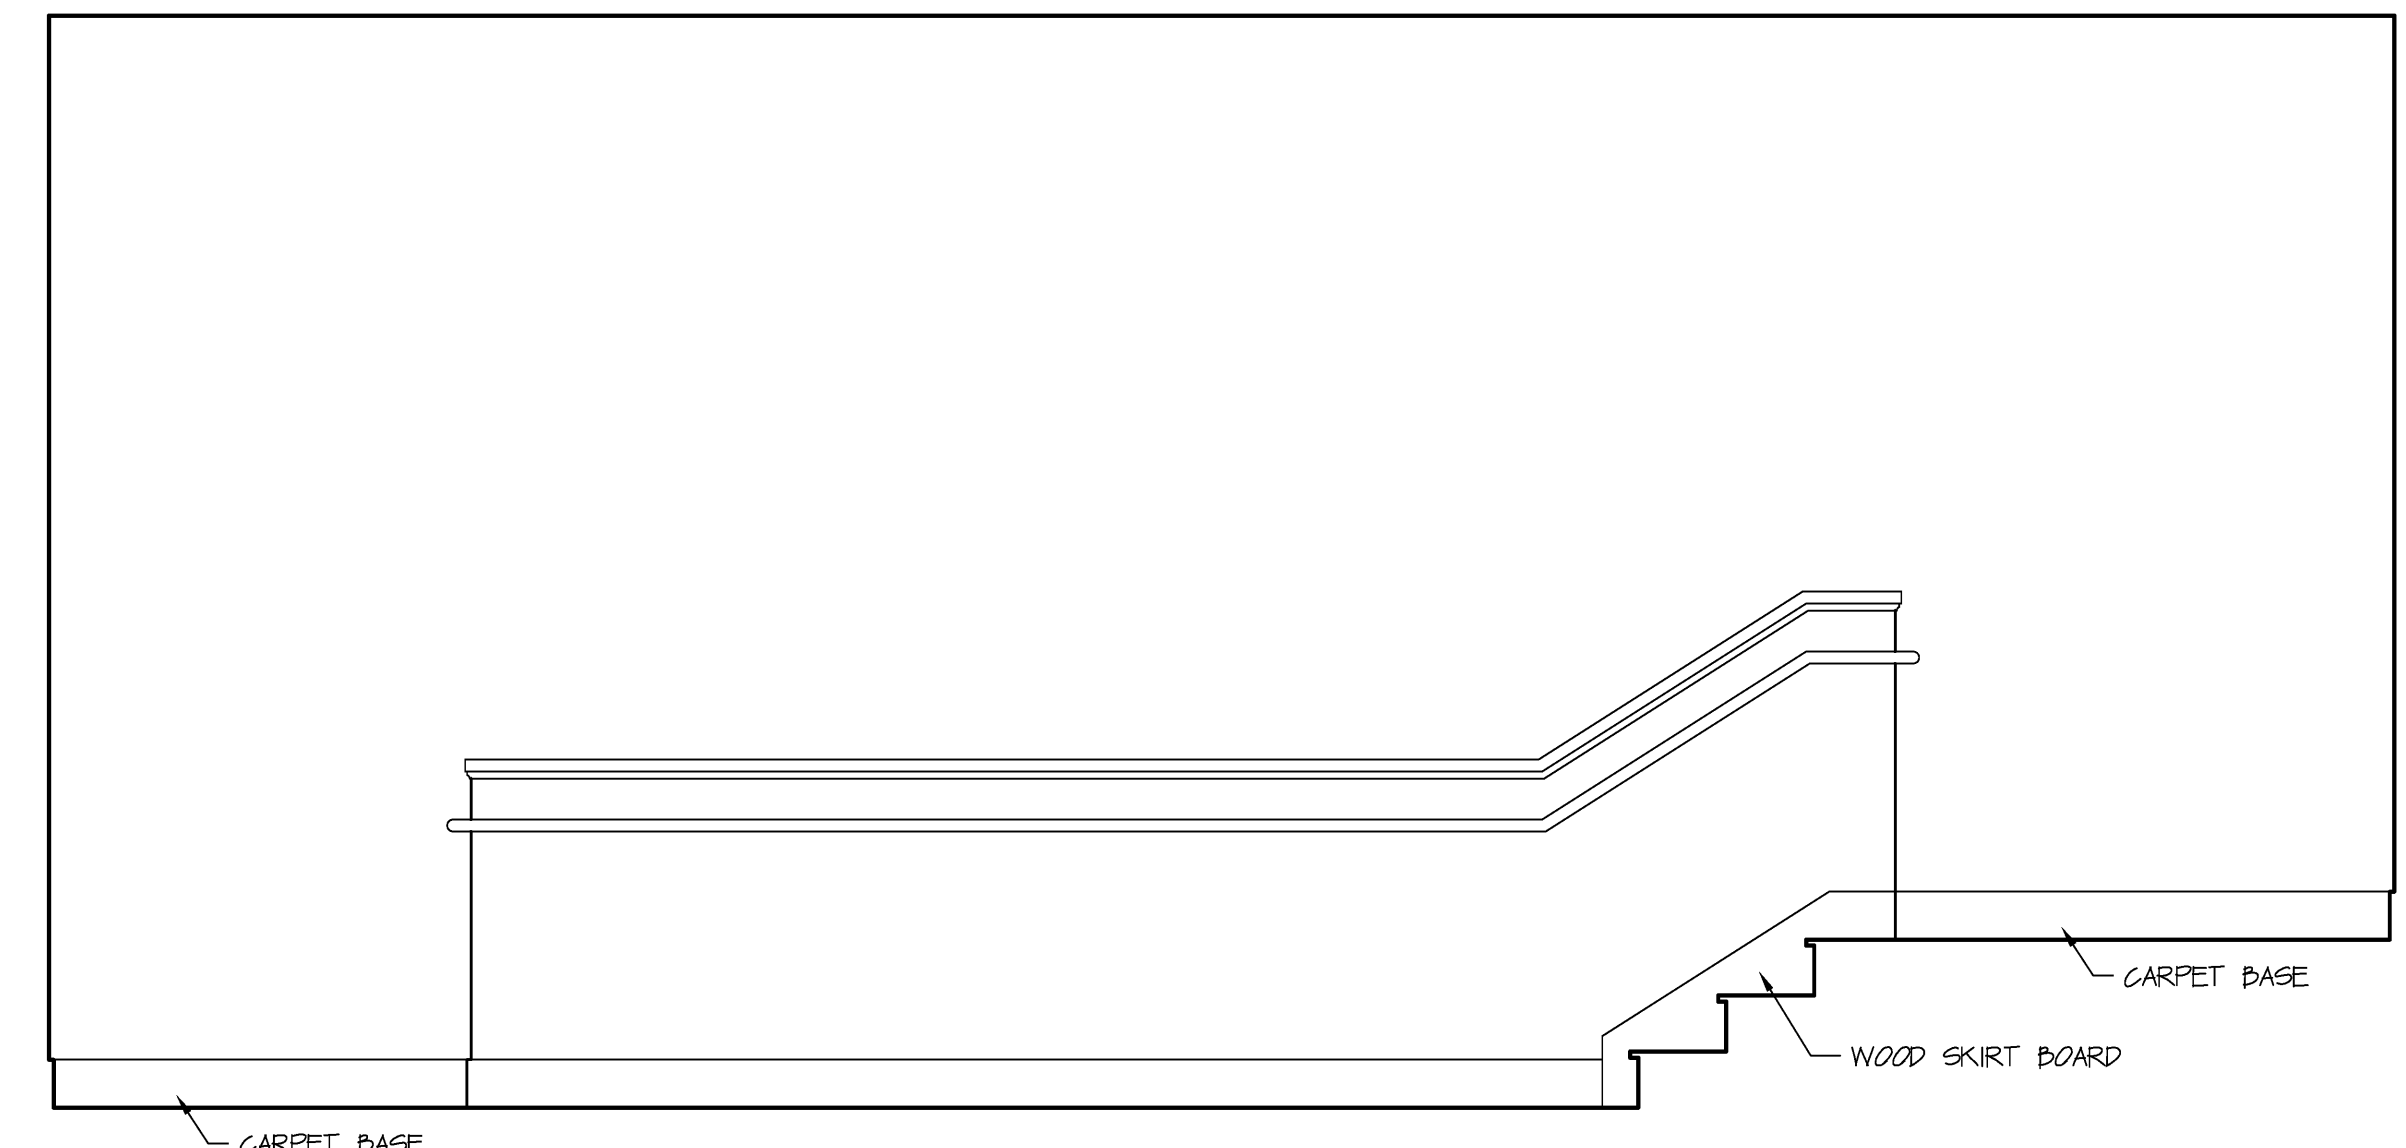

ELEVATION B


Scale: 1/2" = 1' 0"

STAIR 4 BUILDING 2 FIFTH FLOOR

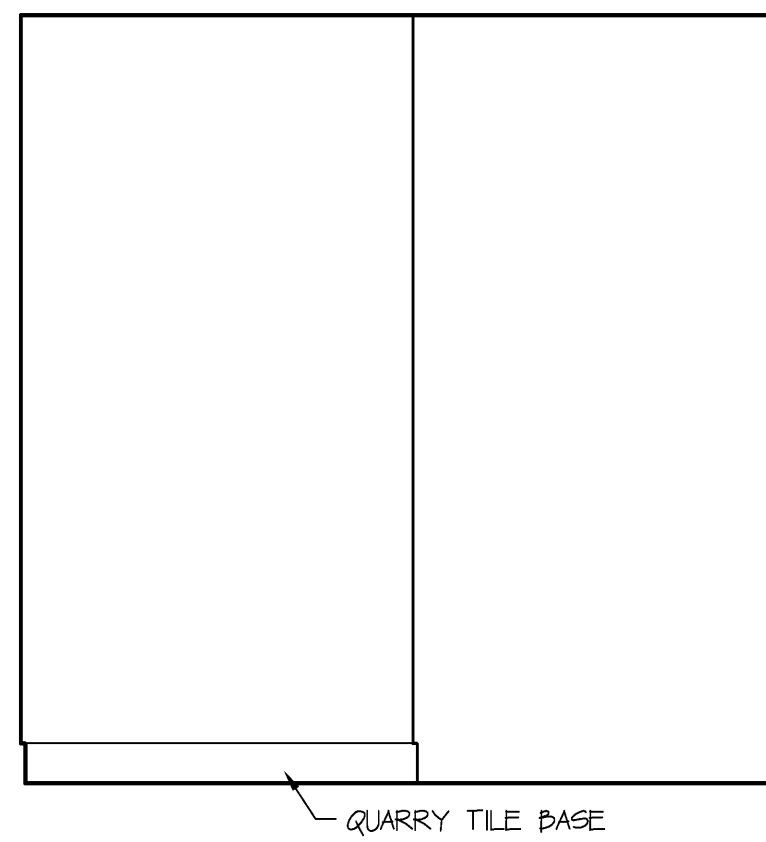

ELEVATION A


Scale: 1/2" = 1' 0"

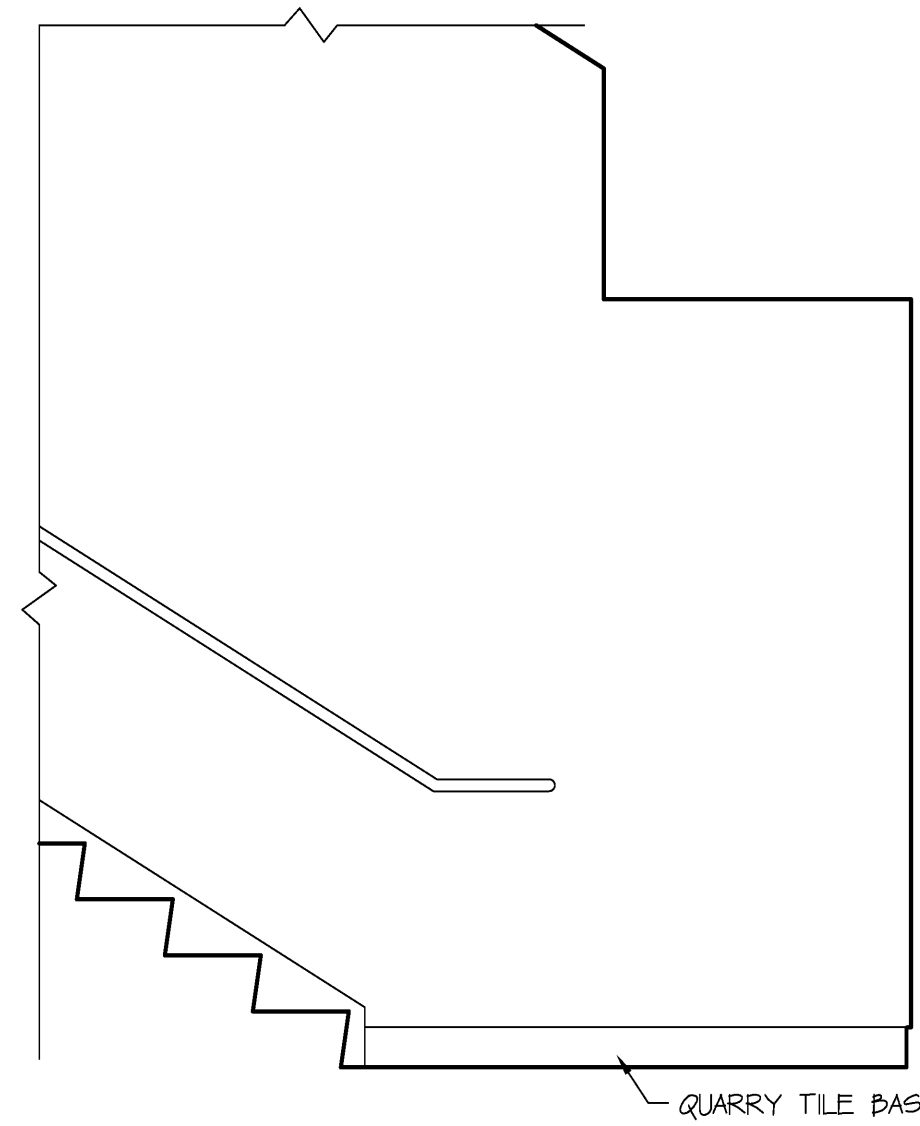

ELEVATION B


Scale: 1/2" = 1' 0"

STAIR 4 BUILDING 2 FIRST FLOOR

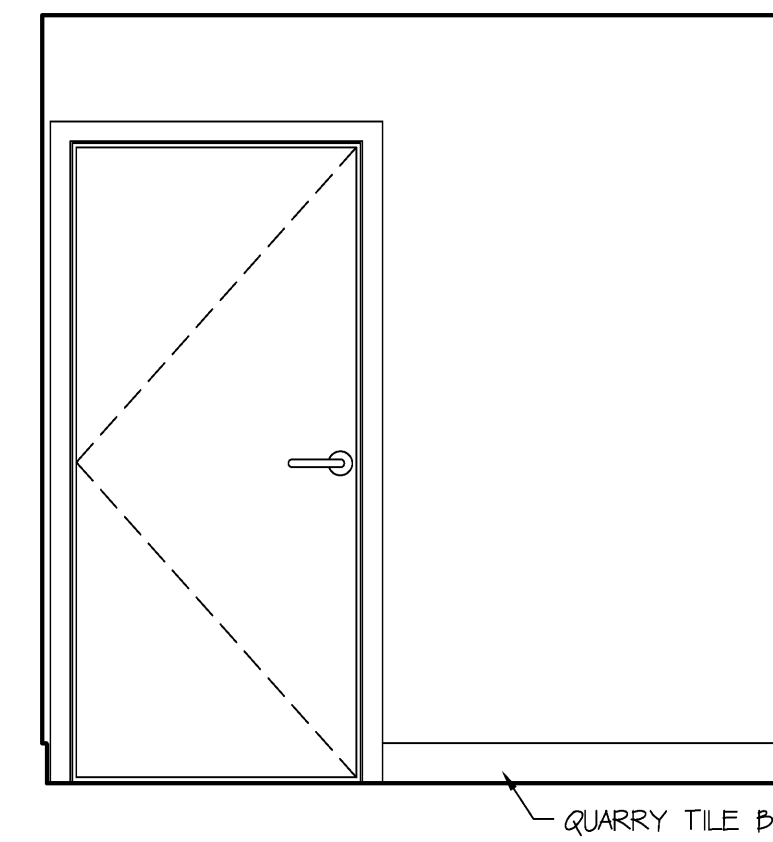


ELEVATION C

Scale: 1/2" = 1' 0"

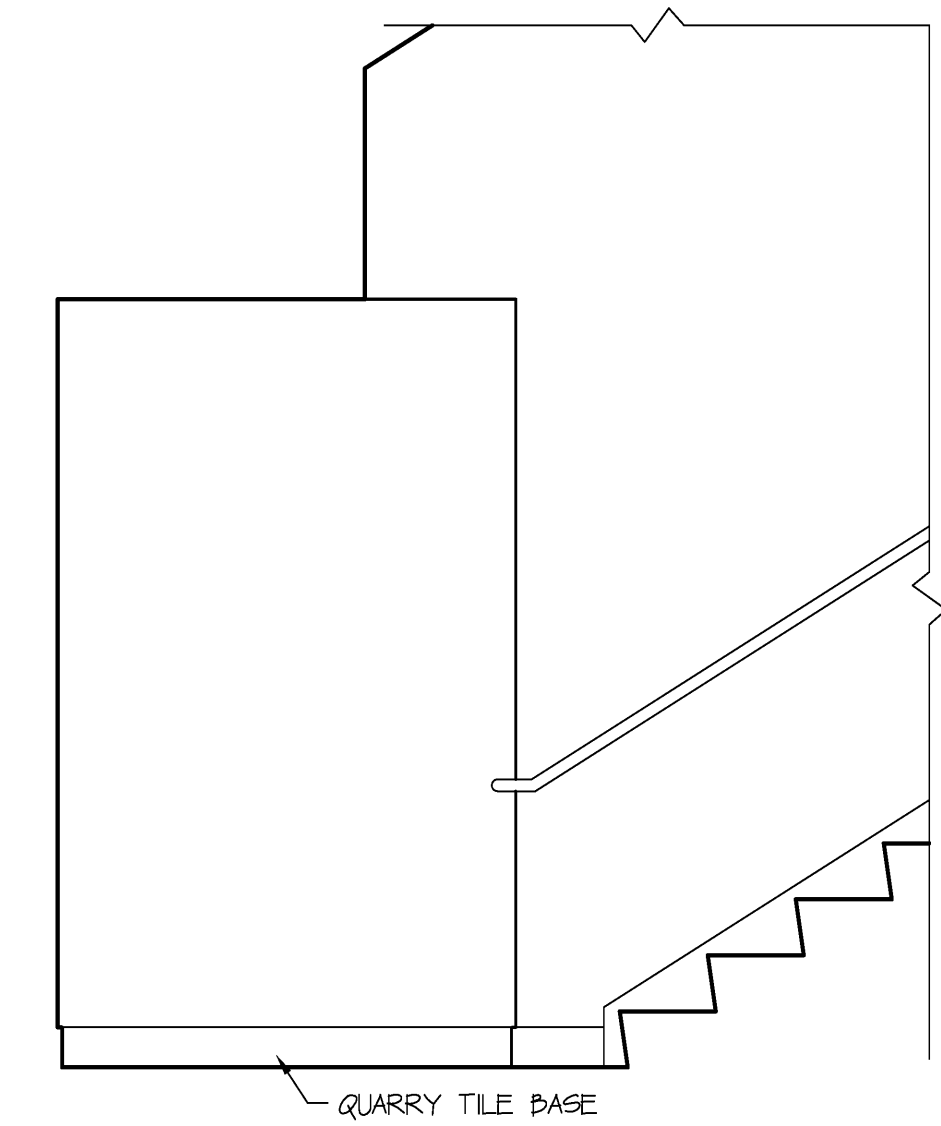


ELEVATION D

Scale: 1/2" = 1' 0"

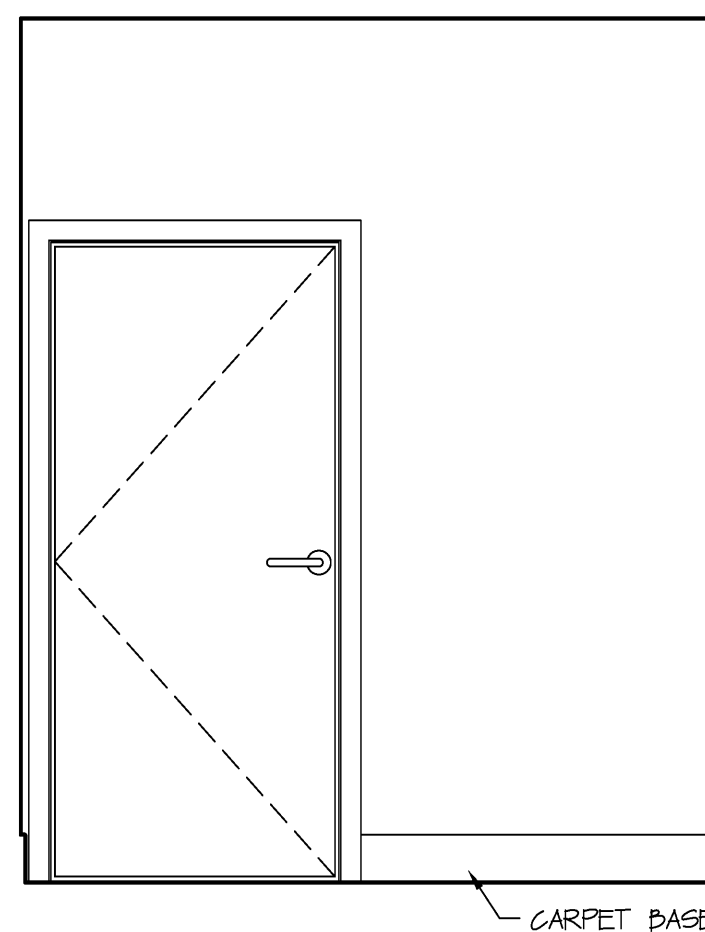


ELEVATION A

Scale: 1/2" = 1' 0"

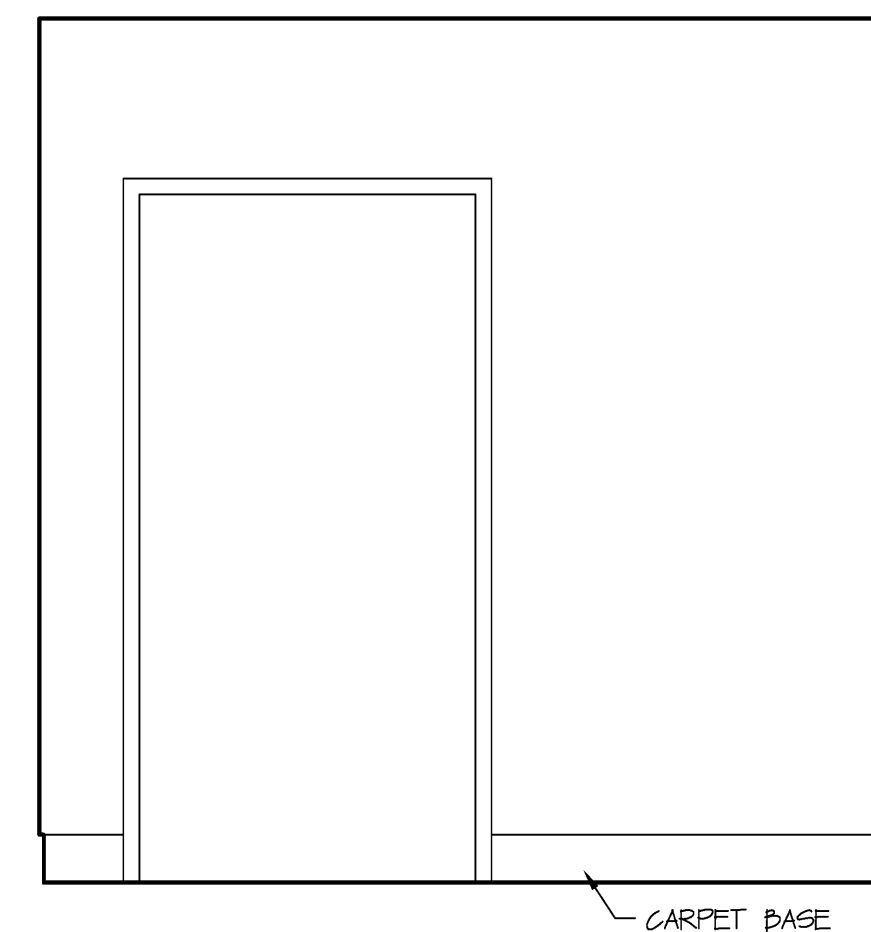


ELEVATION B

Scale: 1/2" = 1' 0"

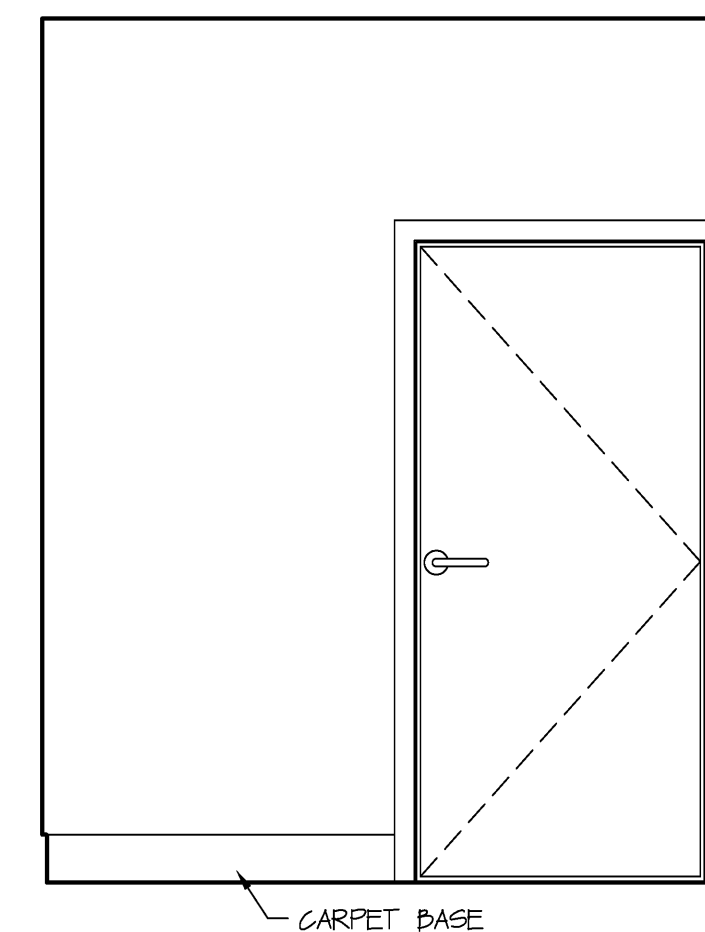

ELEVATION C

Scale: 1/2" = 1' 0"

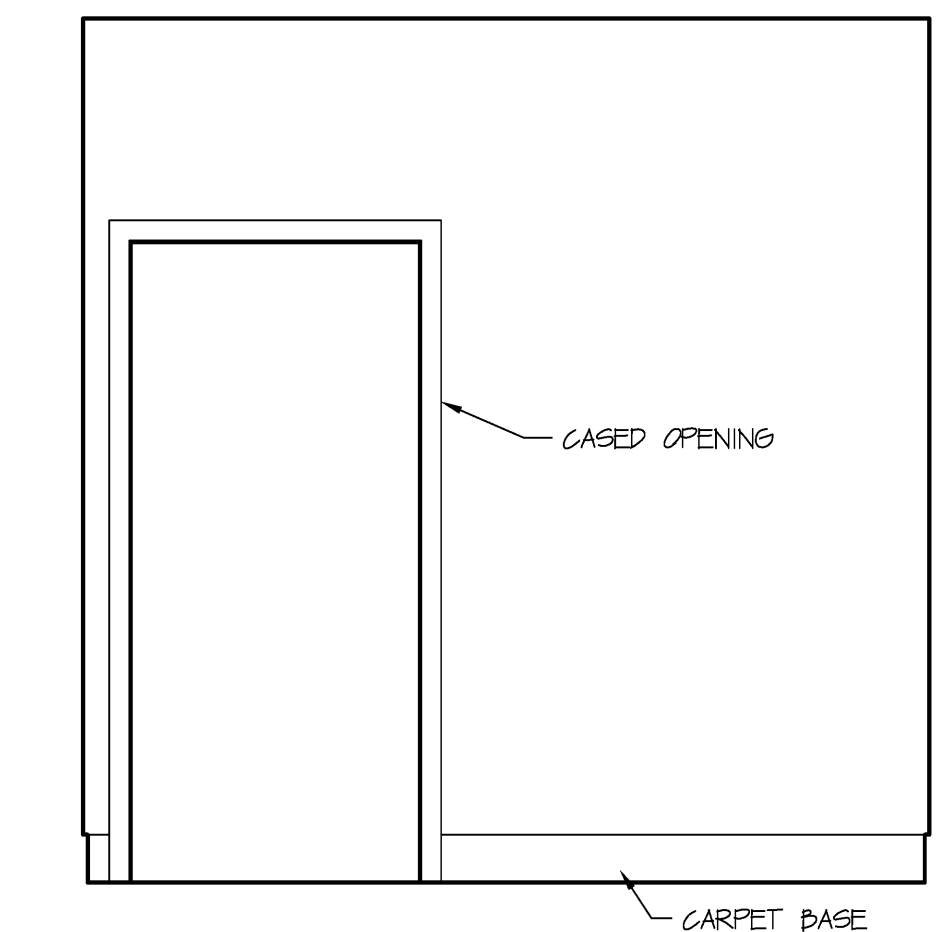

ELEVATION D

Scale: 1/2" = 1' 0"

ELEVATOR LOBBY 2

DAVID M. WHITE, ARCHITECT
4029 Tibbetts Hill Road
P. O. Box 447
Goffstown, NH 03045
(603) 437-3425

THE VILLAGE AT OCEAN GATE, LLC
c/o Atlas Investment Group, LLC
35 Fay Street, Suite 107B
Boston, MA 02118

THE BAY HOUSE
Middle Street
Portland, Maine

COMMON AREA
INTERIOR ELEVATIONS
Scale: 1/2" = 1'-0"
Commission No.: 06-008
Date: July 15, 2008

REVISIONS:

DRG. NO.
IE.15