



ELEVATION A

Scale: 1/2" = 1' 0

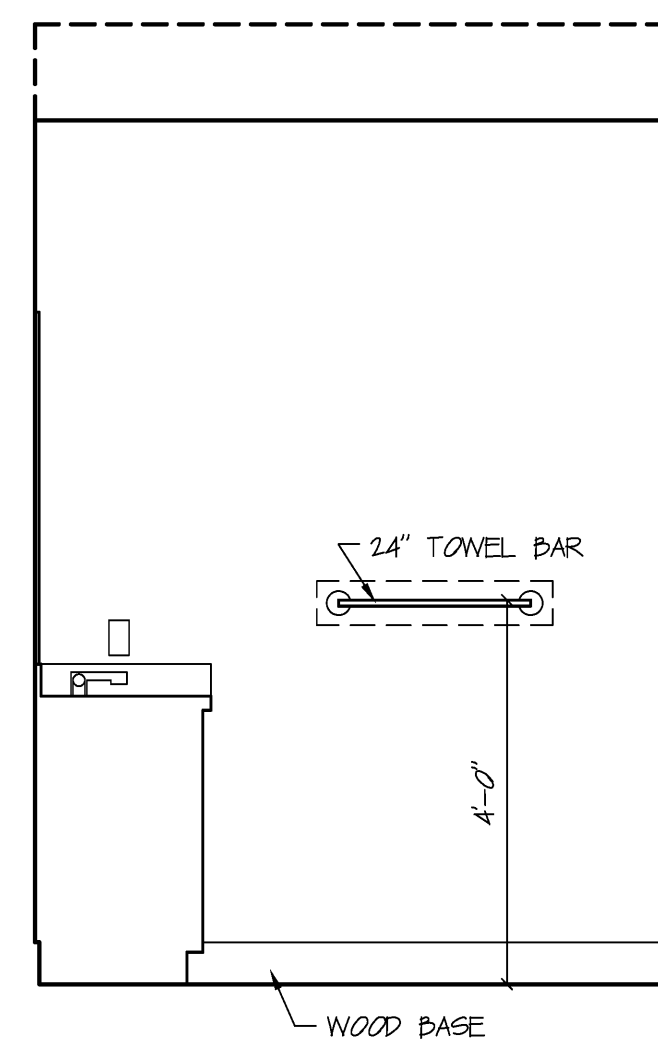


ELEVATION B

Scale: 1/2" = 1' 0

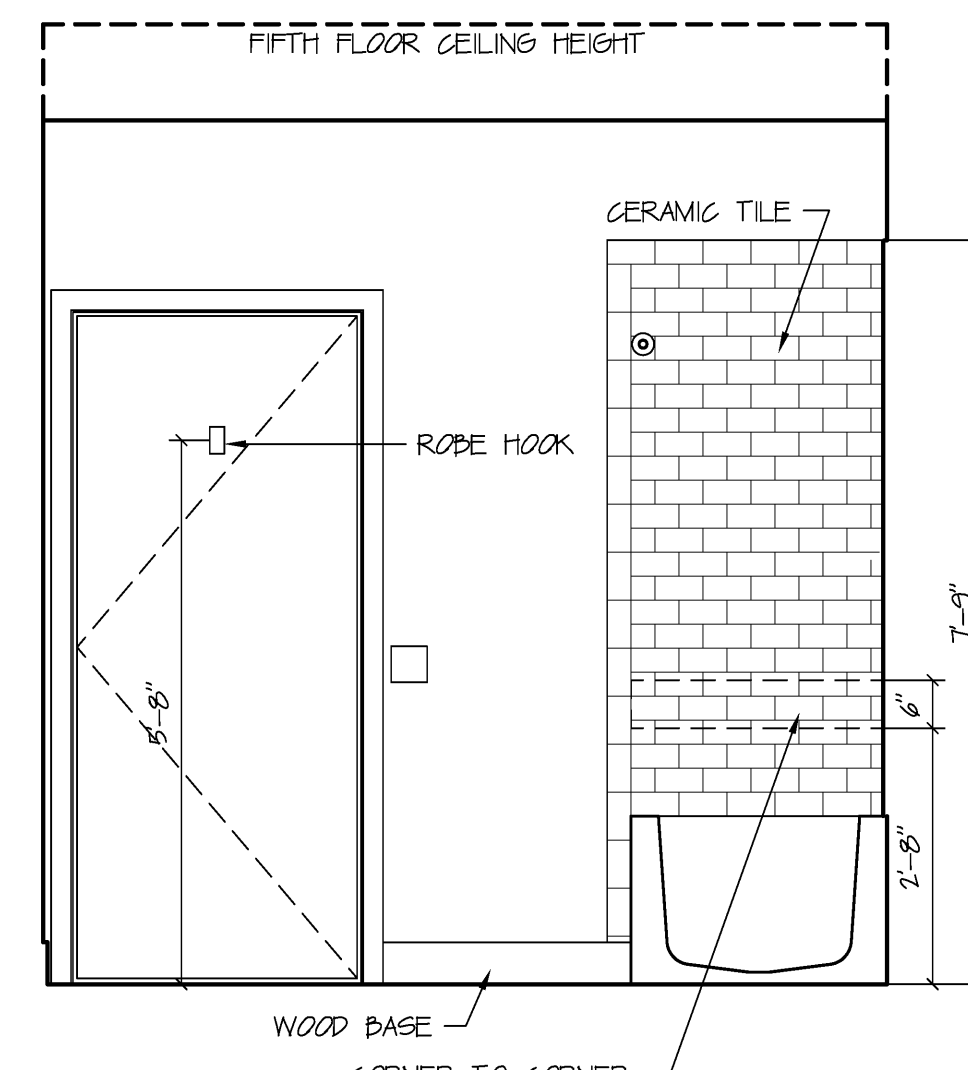

ELEVATION C

Scale: 1/2" = 1' 0

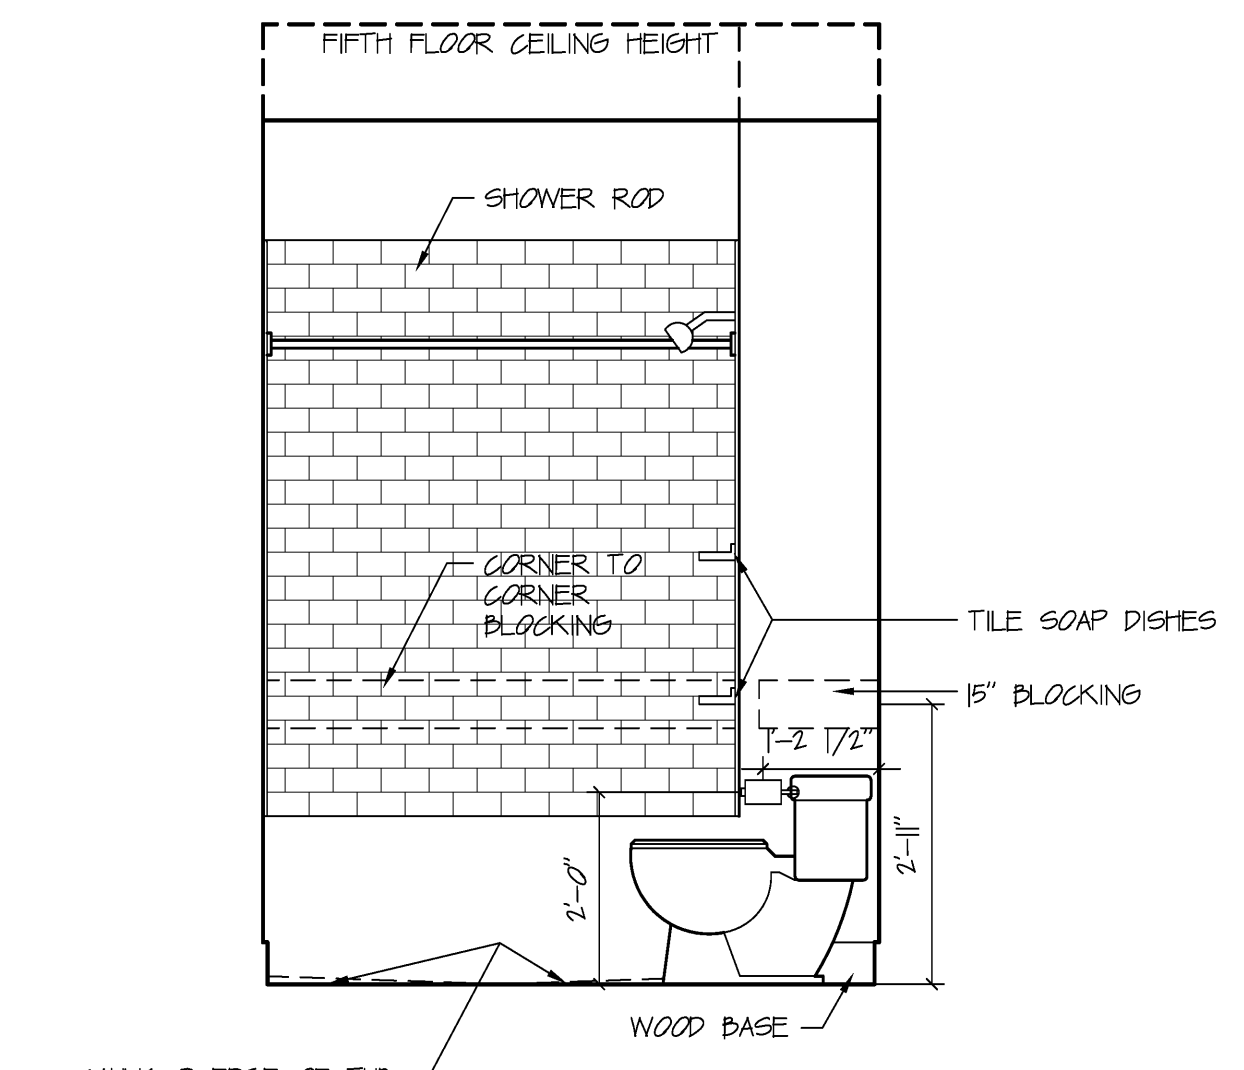


ELEVATION D

Scale: 1/2" = 1' 0


UNIT R BATH

REFER TO PLANS FOR ACTUAL ORIENTATION OF UNIT

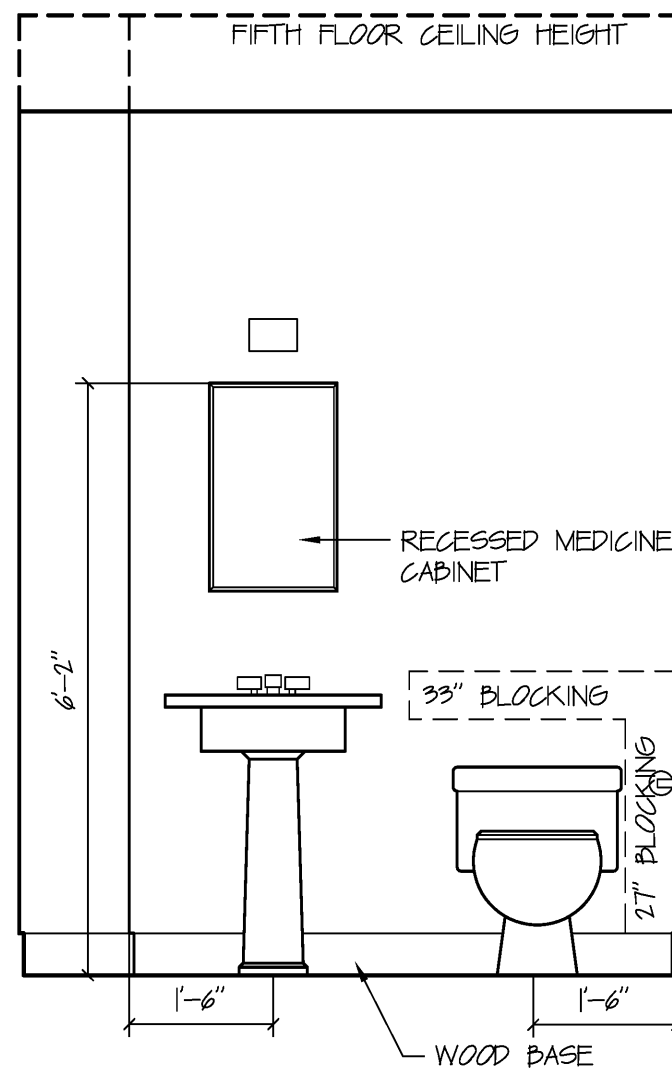


ELEVATION A

Scale: 1/2" = 1' 0

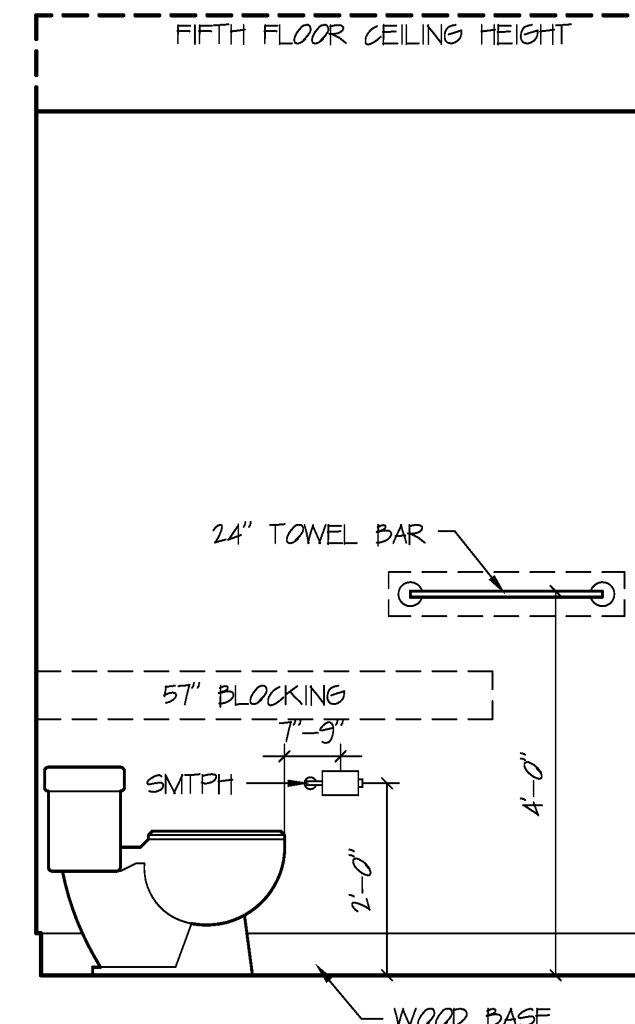


ELEVATION B

Scale: 1/2" = 1' 0

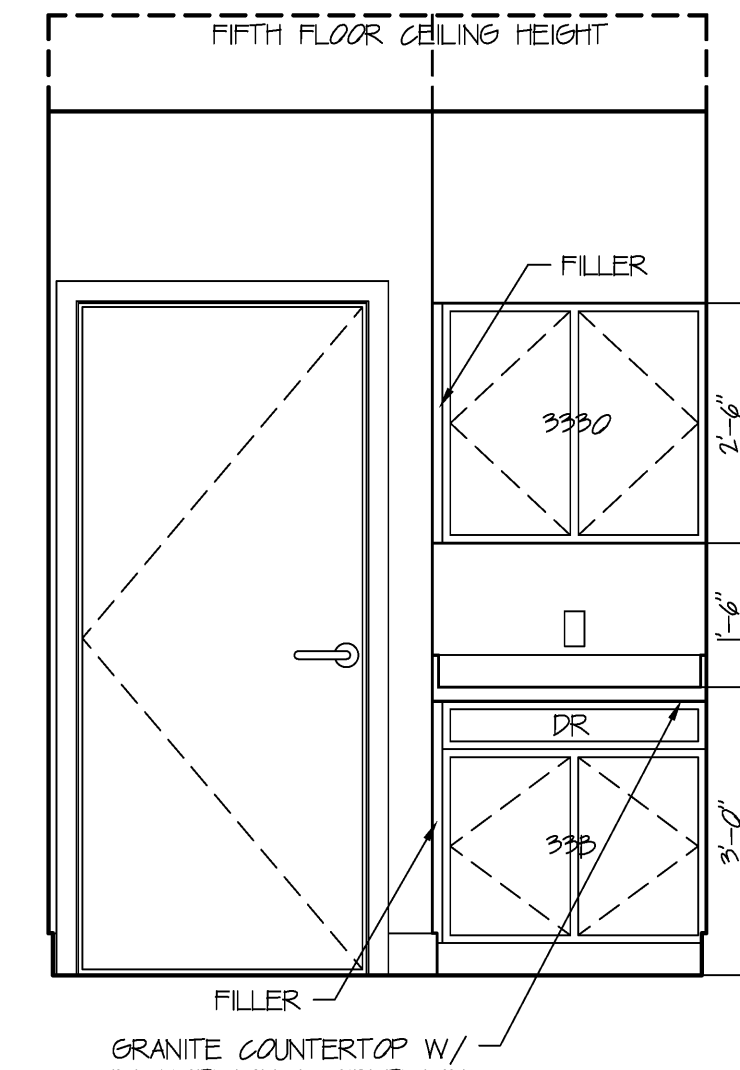

ELEVATION C

Scale: 1/2" = 1' 0

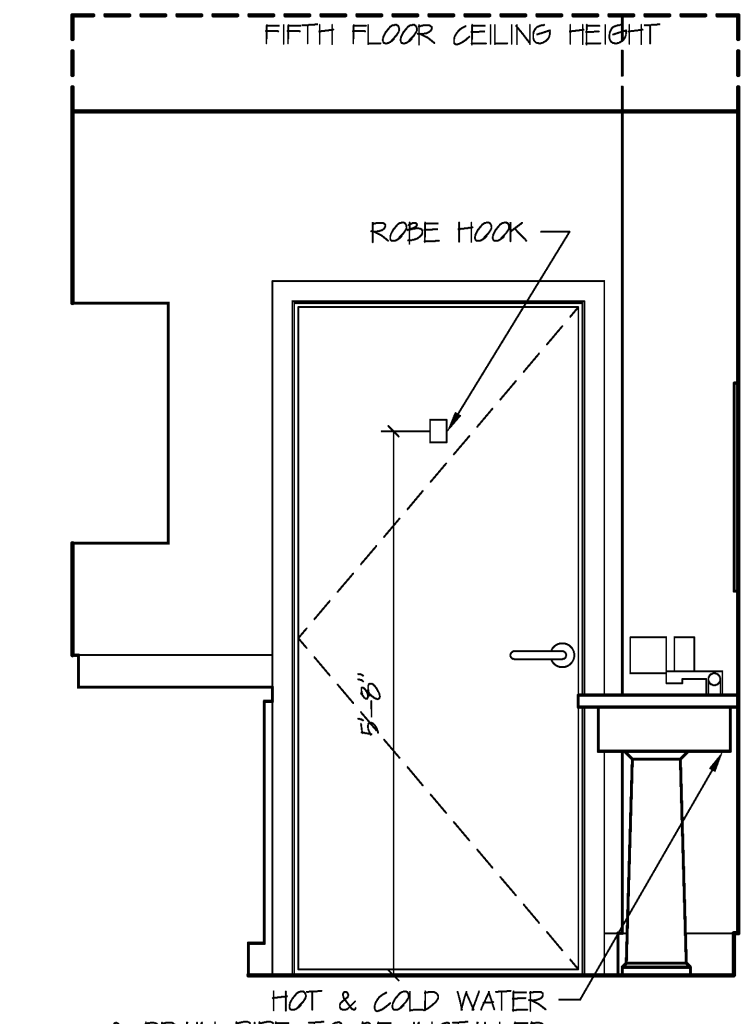


ELEVATION D

Scale: 1/2" = 1' 0

UNIT R POWDER ROOM


REFER TO PLANS FOR ACTUAL ORIENTATION OF UNIT

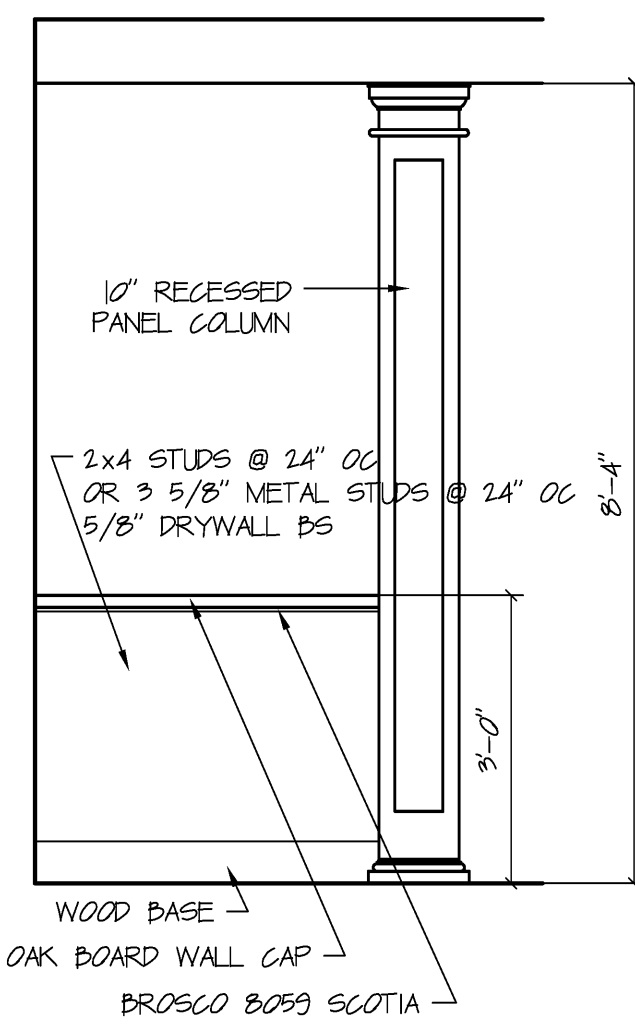

ELEVATION A

Scale: 1/2" = 1' 0


PARTIAL WALL FLOORS 2-4

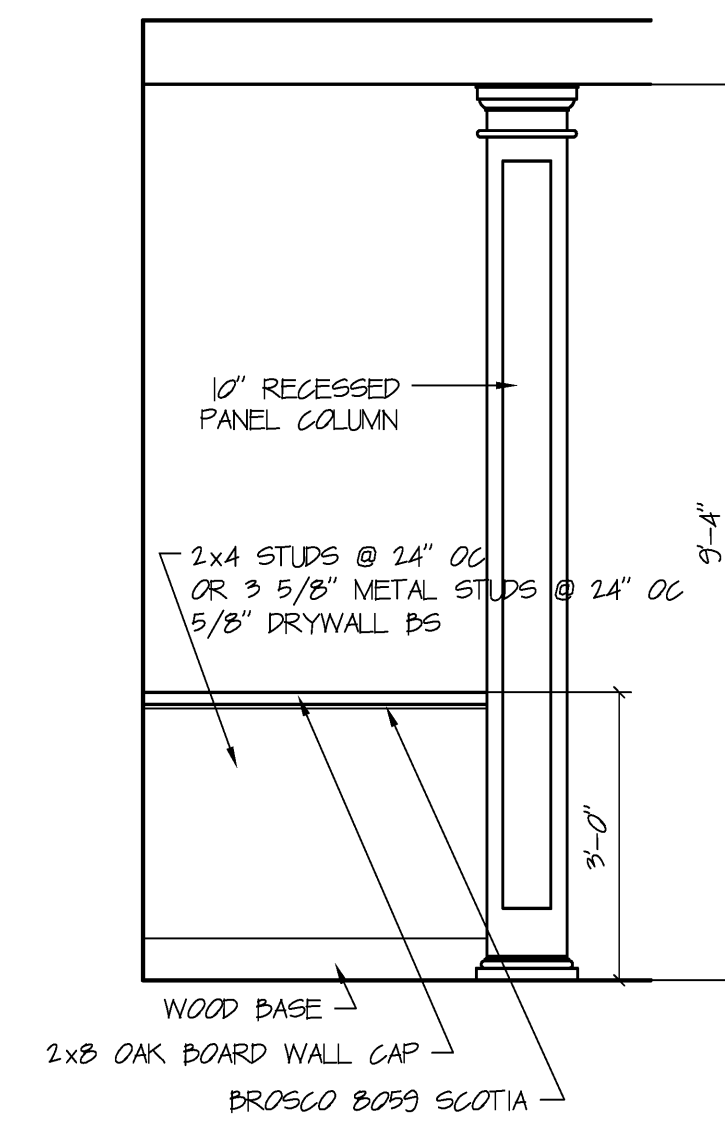

ELEVATION A

Scale: 1/2" = 1' 0


PARTIAL WALL 5TH FLOOR

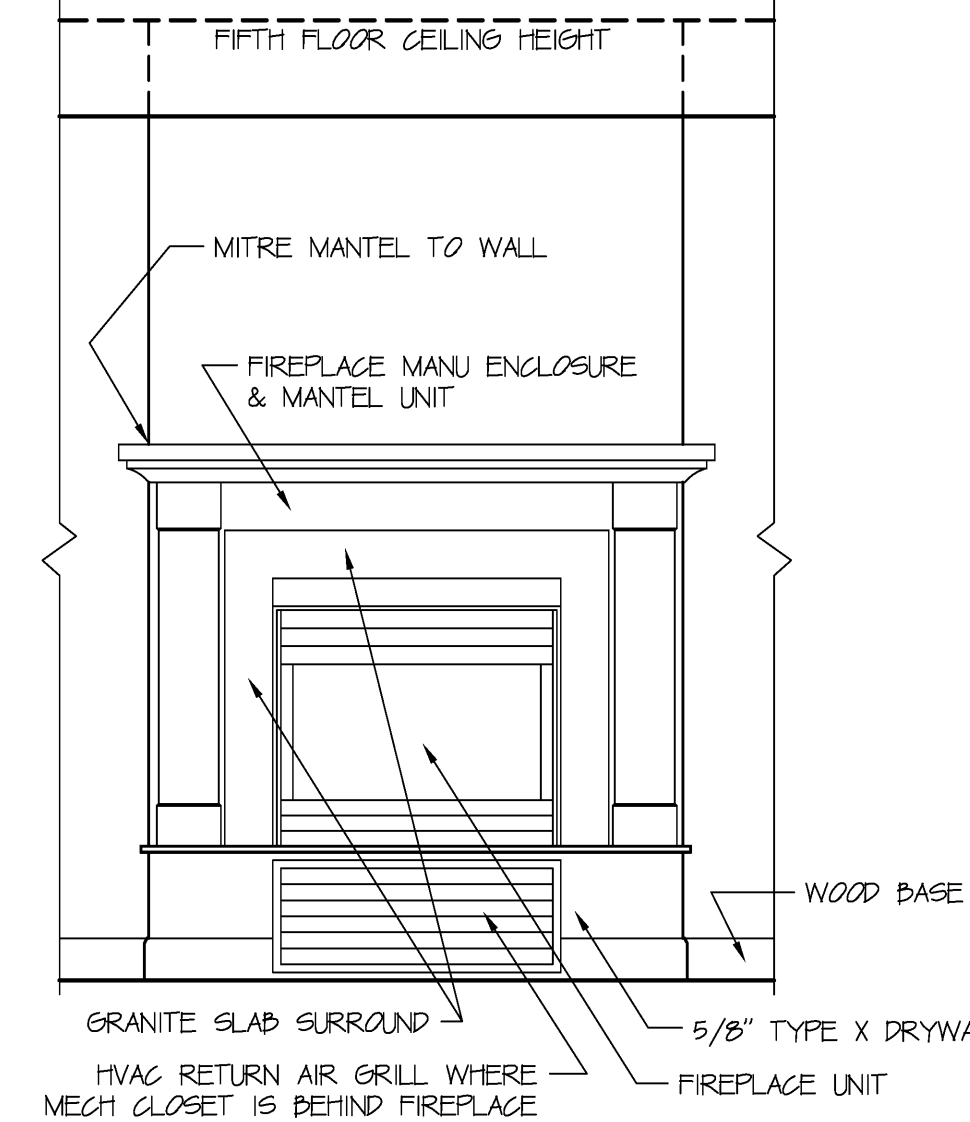

ELEVATION A

Scale: 1/2" = 1' 0


FIREPLACE W/ RAISED HEARTH

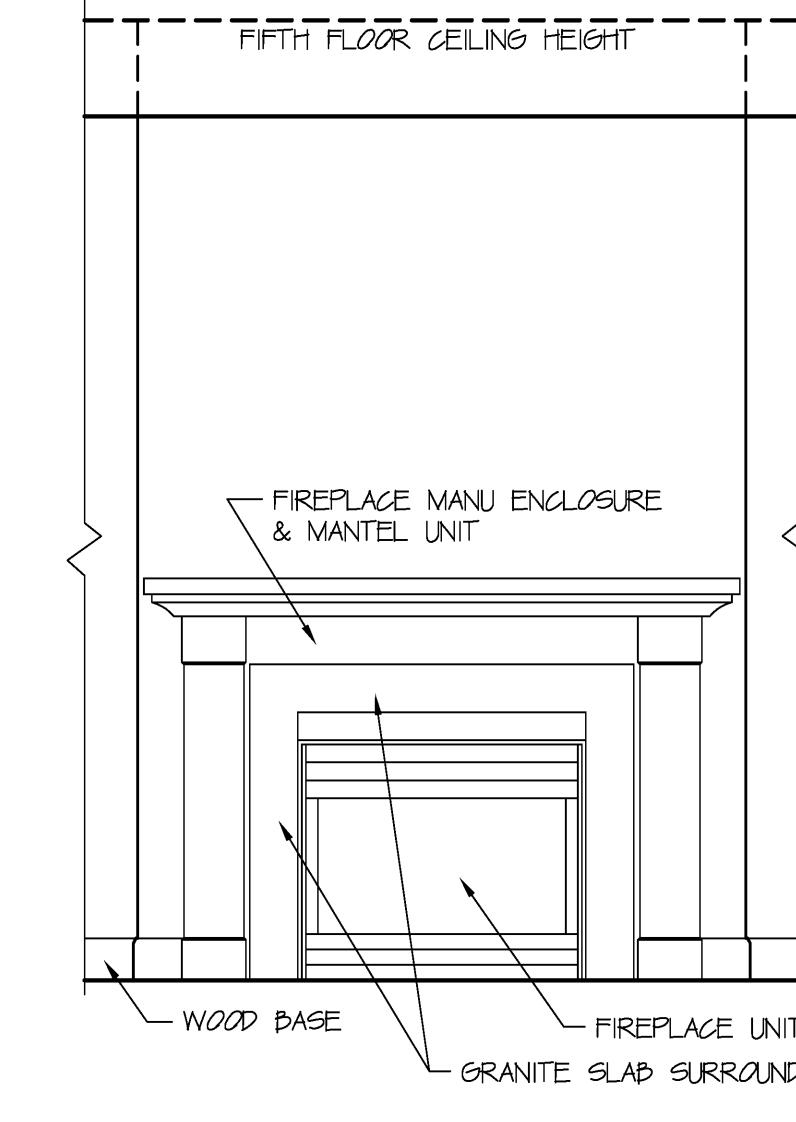

ELEVATION A

Scale: 1/2" = 1' 0

FIREPLACE ON SIDE WALL

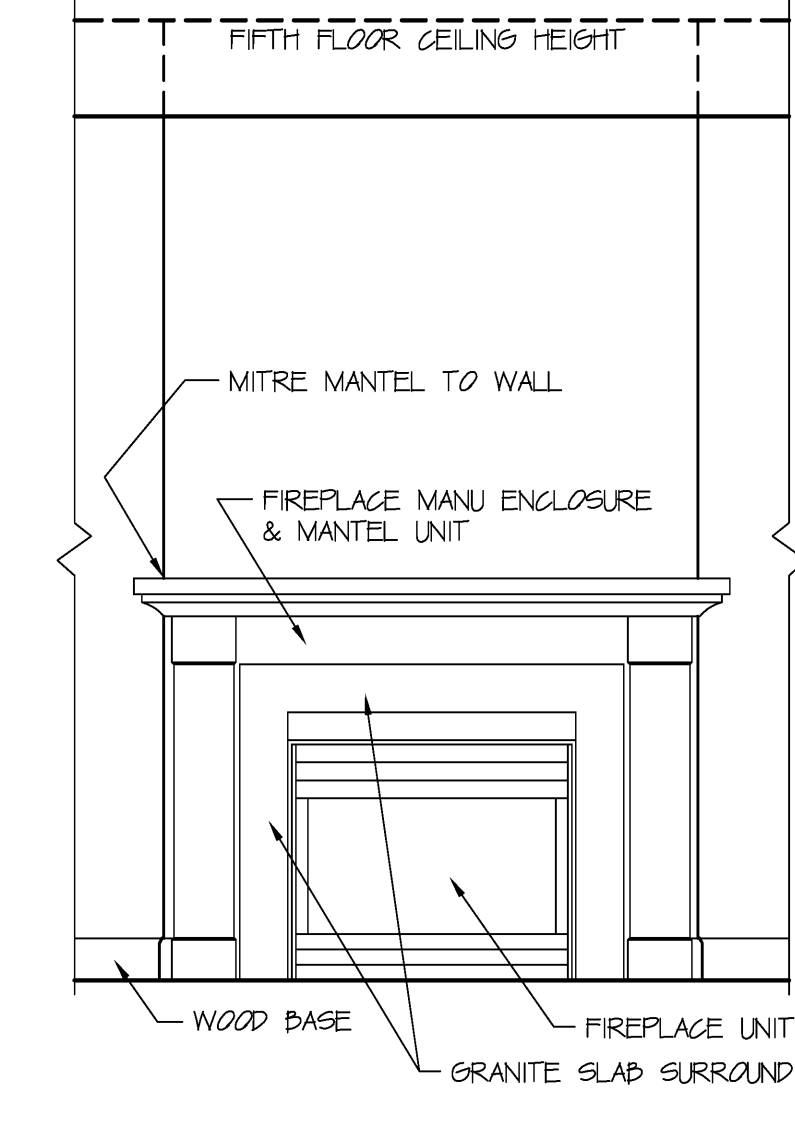

ELEVATION A

Scale: 1/2" = 1' 0

CORNER FIREPLACE

DAVID M. WHITE, ARCHITECT
403 Tibbetts Hill Road
P. O. Box 447
Goffstown, NH 03045
(603) 437-3405

THE VILLAGE AT OCEAN GATE, LLC
c/o Atlas Investment Group, LLC
95 Fay Street, Suite 107B
Boston, MA 02116

THE BAY HOUSE
Middle Street
Portland, Maine

UNIT /COMMON AREA
INTERIOR ELEVATIONS
Scale: 1/2" = 1'-0"
Commission No.: 06-008
Date: July 15, 2008

REVISIONS:

DRG. NO.
IE.9