


NOTE: EDGE OF CONCRETE DECK SHALL BE LOCATED FLUSH TO OUTSIDE FACE OF FOUNDATION AND HELD BACK 1/2" FROM OUTSIDE FACE OF STUDS (ABOVE AND BELOW) AT PERIMETER SUPPORTED BY STEEL BEAMS AND AT INTERIOR OPENINGS IN CONCRETE DECK (U.N.O.)

NOTE: SEE SHEET S1.0 FOR CONNECTION SCHEDULE AND SECOND FLOOR FRAMING NOTES

NOTE: TYPICAL LIGHT GAGE FRAMING BELOW SECOND FLOOR FRAMING IS NON-LOAD BEARING PARTITION WALLS DESIGNED BY OTHERS WITH DEFLECTION TRACKS AT TOP OF WALLS - SEE SHEET S1.0 FOR LIGHT GAGE NOTES.

NOTE: PROVIDE SMOOTH SLAB FINISH OF CONCRETE DECK BENEATH BUILDING LOCATIONS AND LIGHT BROOM FINISH AT ALL AREAS TO RECEIVE TOPPING AT COURTYARD

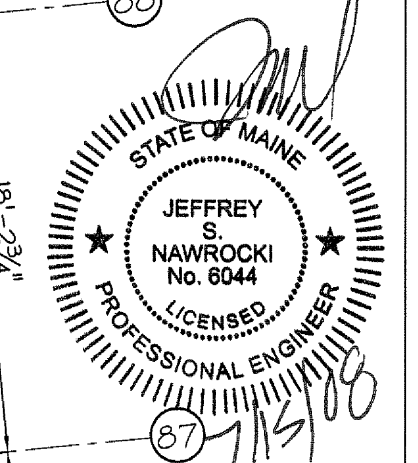

SECOND FLOOR FRAMING PLAN
- BUILDING 2
 S1.1 Scale: 1/8" = 1'