


# WINDOW SCHEDULE

LRL	GRILL	MANUFACTURER	MODEL NO	RO	NO	HDR/LNTL	GLASS TYPE	GRILL TYPE	CASING TYPE	REMARKS
A	2/2	EAGLE DH	3060	3'-0" 1/2" x 6'-0" 1/2"	3'-0" 1/2" x 6'-0" 3/4"	SEE SEC	3/4" LoE ARGON	1 1/8" MODERN DIVIDED LIGHT		ALUM SCREEN/ EXT JAMB
B	4	EAGLE CASEMENT	3040	3'-0" 1/2" x 4'-0" 1/2"	3'-0" 1/2" x 4'-0" 3/4"	SEE SEC	3/4" LoE ARGON	1 1/8" MODERN DIVIDED LIGHT		ALUM SCREEN/ EXT JAMB
C	2/2	EAGLE DH	(2) 3060	6'-0" 1/2" x 6'-0" 1/2"	6'-0" 1/2" x 6'-0" 3/4"	SEE SEC	3/4" LoE ARGON	1 1/8" MODERN DIVIDED LIGHT		ALUM SCREEN/ EXT JAMB
D	6	EAGLE INSWING FRENCH DR	3080	3'-0" 1/2" x 8'-0" 1/2"	N/A	SEE SEC	3/4" LoE ARGON	1 1/8" MODERN DIVIDED LIGHT	FIELD APPLIED	ALUM SCREEN/ EXT JAMB
E	2/2	EAGLE DH	(3) 3060	3'-0" 1/2" x 6'-0" 1/2"	3'-0" 1/2" x 6'-0" 3/4"	SEE SEC	3/4" LoE ARGON	1 1/8" MODERN DIVIDED LIGHT		ALUM SCREEN/ EXT JAMB
F	6	EAGLE FRENCH PATIO SLIDER	7080	7'-0" 1/2" x 8'-0" 1/2"	N/A	SEE SEC	3/4" LoE ARGON	1 1/8" MODERN DIVIDED LIGHT	FIELD APPLIED	ALUM SCREEN/ EXT JAMB
G	2/2	EAGLE DH	(2) 3060	6'-0" 1/2" x 6'-0" 1/2"	N/A	SEE SEC	3/4" LoE ARGON	1 1/8" MODERN DIVIDED LIGHT	FIELD APPLIED	ALUM SCREEN/ EXT JAMB
H	6	EAGLE FRENCH PATIO SLIDER	7080	7'-0" 1/2" x 8'-0" 1/2"	N/A	SEE SEC	3/4" LoE ARGON	1 1/8" MODERN DIVIDED LIGHT	FIELD APPLIED	ALUM SCREEN/ EXT JAMB
J	2/2	EAGLE RADIUS SH	3060	3'-0" 1/2" x 6'-0" 1/2"	N/A	SEE SEC	3/4" LoE ARGON	1 1/8" MODERN DIVIDED LIGHT	FIELD APPLIED	ALUM SCREEN/ EXT JAMB
K	4	EAGLE RADIUS CSWNT	3040	3'-0" 1/2" x 4'-0" 1/2"	N/A	SEE SEC	3/4" LoE ARGON	1 1/8" MODERN DIVIDED LIGHT	FIELD APPLIED	ALUM SCREEN/ EXT JAMB
L	2/2	EAGLE RADIUS SH	3060-2	6'-0" 1/2" x 6'-0" 1/2"	N/A	SEE SEC	3/4" LoE ARGON	1 1/8" MODERN DIVIDED LIGHT	FIELD APPLIED	ALUM SCREEN/ EXT JAMB
M	2/2	EAGLE RADIUS SH	(3) 3060	3'-0" 1/2" x 6'-0" 1/2"	N/A	SEE SEC	3/4" LoE ARGON	1 1/8" MODERN DIVIDED LIGHT	FIELD APPLIED	ALUM SCREEN/ EXT JAMB
N	2/2	EAGLE DH	3080	3'-0" 1/2" x 6'-0" 1/2"	N/A	SEE SEC	3/4" LoE ARGON	1 1/8" MODERN DIVIDED LIGHT	FIELD APPLIED	ALUM SCREEN/ EXT JAMB
P	6	EAGLE CSWNT	3049	3'-0" 1/2" x 4'-0" 3/4"	N/A	SEE SEC	3/4" LoE ARGON	1 1/8" MODERN DIVIDED LIGHT	FIELD APPLIED	ALUM SCREEN/ EXT JAMB
Q	4	EAGLE DH PICTURE	(2) 309105	6'-0" 1/2" x 5'-11"	6'-0" 1/2" x 6'-0"	SEE SEC	3/4" LoE ARGON	1 1/8" MODERN DIVIDED LIGHT	FIELD APPLIED	EXT JAMB, SILL NOSING
R	4	EAGLE DH PICTURE	(2) 30A105	6'-0" 1/2" x 4'-11"	6'-0" 1/2" x 5'-0"	SEE SEC	3/4" LoE ARGON	1 1/8" MODERN DIVIDED LIGHT	FIELD APPLIED	EXT JAMB, SILL NOSING
S	4	EAGLE DH PICTURE	(2) 309105	6'-0" 1/2" x 3'-11"	6'-0" 1/2" x 4'-0"	SEE SEC	3/4" LoE ARGON	1 1/8" MODERN DIVIDED LIGHT	FIELD APPLIED	EXT JAMB, SILL NOSING
T	4	EAGLE DH PICTURE	(2) 30A105	6'-0" 1/2" x 2'-11"	6'-0" 1/2" x 3'-0"	SEE SEC	3/4" LoE ARGON	1 1/8" MODERN DIVIDED LIGHT	FIELD APPLIED	EXT JAMB, SILL NOSING

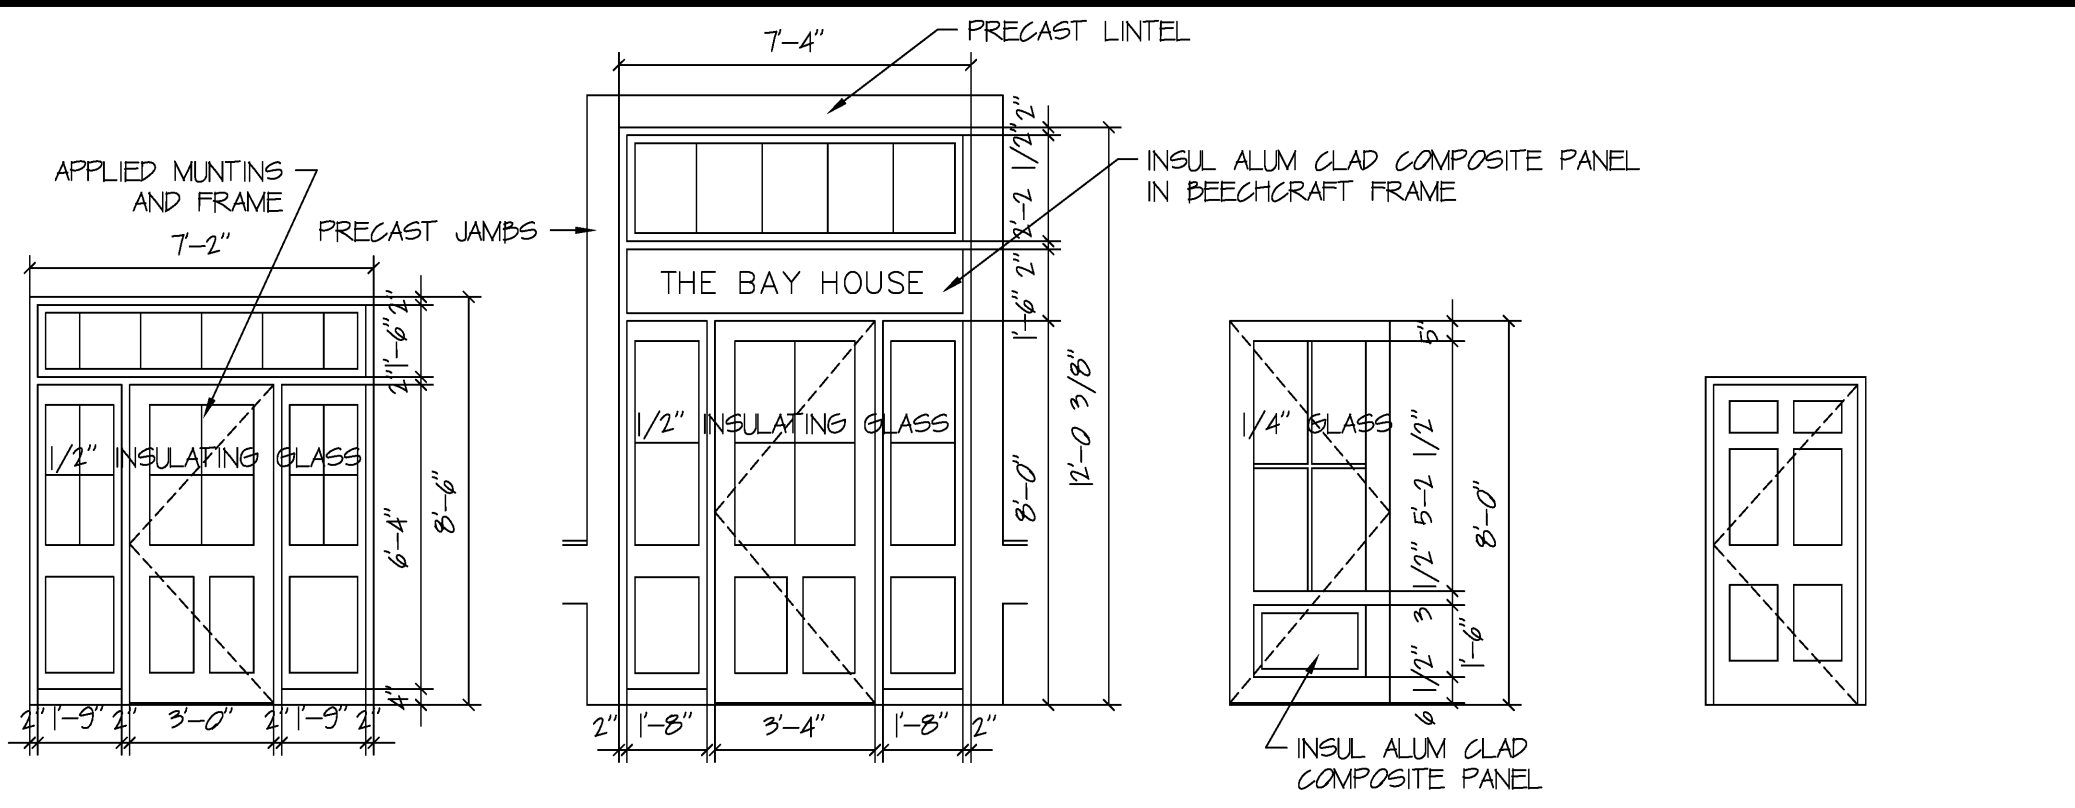


**DOOR TYPE A**  
THERMA-TRU FC-65 LE  
THERMA-TRU 65SL-LE  
1/2" GLASS HM FRAME  
BEECHCRAFT MUNTINS & FRAME  
OUTSWING  
HANDICAPPED THRESHOLD

**DOOR TYPE B**  
THERMA-TRU FC-65 LE  
THERMA-TRU 65SL-LE  
1/2" GLASS HM FRAME  
BEECHCRAFT MUNTINS & FRAME  
OUTSWING  
HANDICAPPED THRESHOLD

**DOOR TYPE C**  
KAWNEER 500 DOOR  
INSWING  
HANDICAPPED THRESHOLD

**DOOR TYPE D**  
THERMA-TRU 12-24 TR  
24 GAUGE DOOR, INSL. 6 PANEL  
1/2" GLASS HM FRAME  
OUTSWING  
THRESHOLD

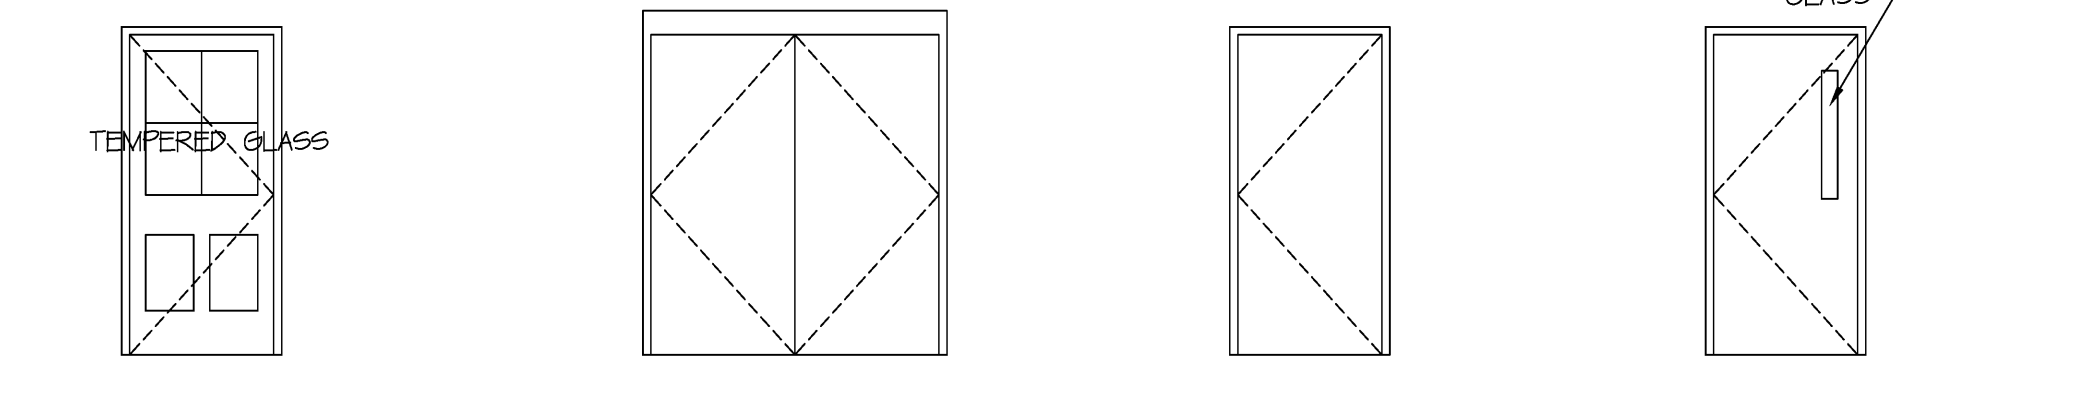


**DOOR TYPE E**  
MOHAWK "COLONIST" TX  
PARTICLE CORE  
MOLDED DOORSKIN  
1/2" GA HOLLOW METAL FRAME  
PREFINISHED

**DOOR TYPE F**  
CECO F INSULATED  
1/2" GLASS HM DOOR  
1/2" GLASS HM FRAME

**DOOR TYPE G**  
CECO F  
1/2" GLASS HM DOOR  
1/2" GLASS HM FRAME

**DOOR TYPE H**  
MOHAWK FLUSH  
MINERAL CORE  
PLAIN SLICED BARCH  
1/2" GLASS HOLLOW  
METAL FRAME

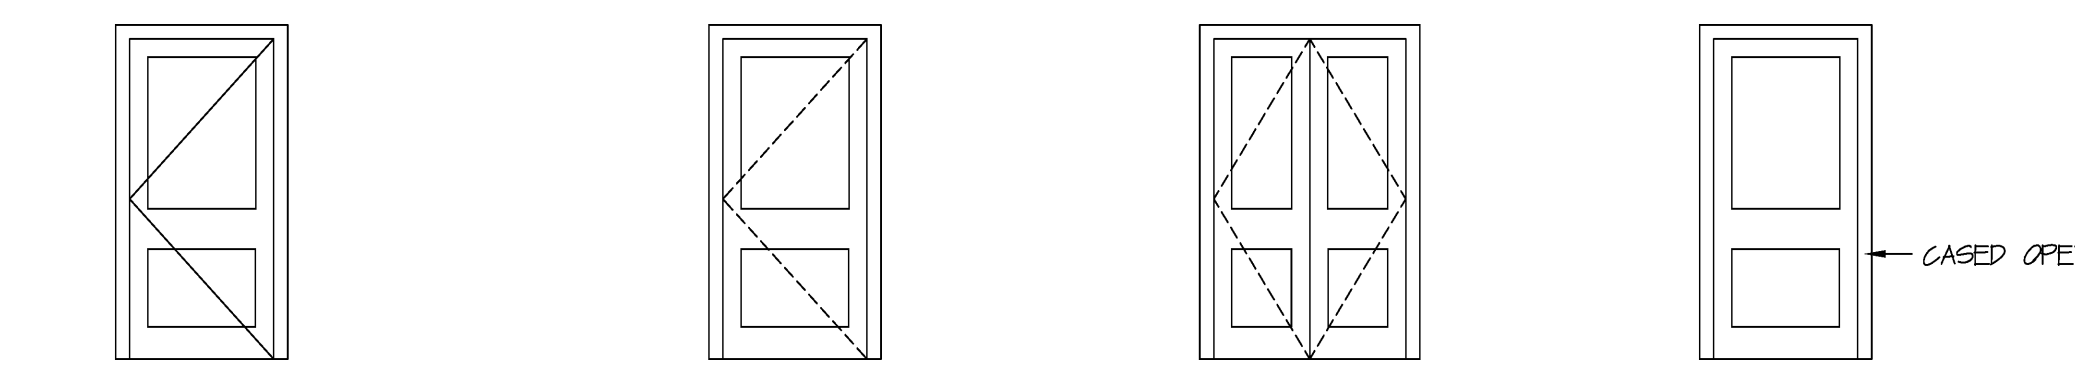


**DOOR TYPE K**  
MOHAWK "COLONIST" BI-PART  
PARTICLE CORE  
HIGHER THAN 1/2" MIN  
MOLDED DOORSKIN  
1/2" GLASS HOLLOW METAL FRAME

**DOOR TYPE L**  
MOHAWK "COLONIST"  
PARTICLE CORE  
MOLDED DOOR SKIN  
WOOD SOLID JAMB

**DOOR TYPE M**  
MOHAWK "COLONIST"  
PARTICLE CORE  
WOOD SOLID JAMB

**DOOR TYPE N**  
MOHAWK "COLONIST"  
PARTICLE CORE  
POCKET DOOR HARDWARE

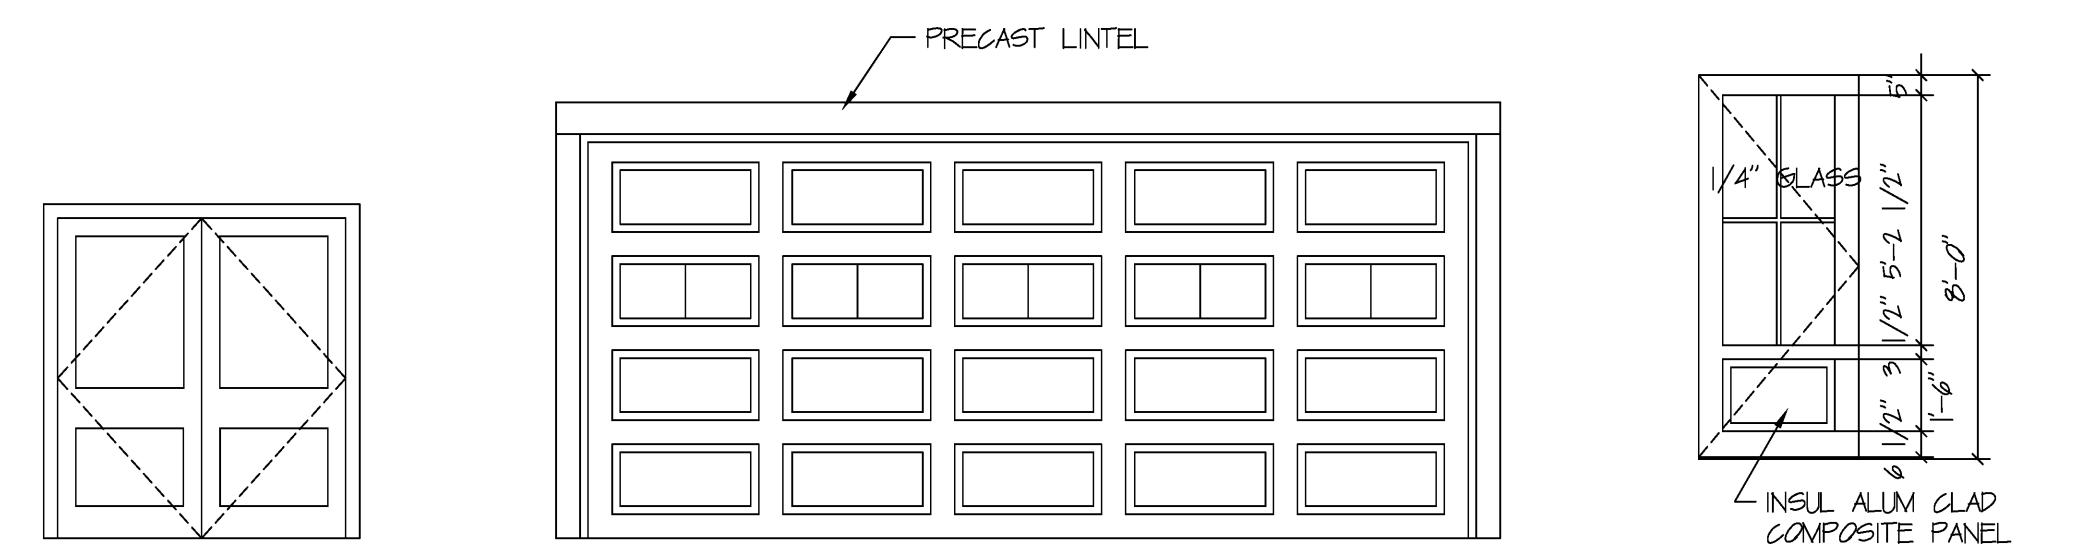

**DOOR TYPE P**  
MOHAWK "COLONIST" BI-PART  
PARTICLE CORE  
WOOD SOLID JAMB

**DOOR TYPE Q**  
OVERHEAD DOOR, 593 SERIES  
SUPER-SEAL JAMB  
WEATHERSTRIPPING  
THERMAL GLAZING  
ELECTRIC OPERATOR  
EPDM RUBBER HEADER SEAL



WINDOW TYPE A WINDOW TYPE B WINDOW TYPE C WINDOW TYPE D WINDOW TYPE E WINDOW TYPE F WINDOW TYPE G WINDOW TYPE H




WINDOW TYPE J WINDOW TYPE K WINDOW TYPE L WINDOW TYPE M WINDOW TYPE N WINDOW TYPE P WINDOW TYPE Q




WINDOW TYPE R WINDOW TYPE S WINDOW TYPE T

**WINDOW NOTES:**  
1. CONTRACTOR TO VERIFY RO AND WINDOW OPTIONS PRIOR TO ORDERING.  
2. WINDOW UNITS TO HAVE FACTORY APPLIED CASINGS WITH SILL NOSING, SEE SPECIFICATIONS.  
3. SEAL BETWEEN RO AND WINDOW FRAME WITH LOW EXPANSION FOAM SEALANT.  
4. ALL EXTERIOR SCREEN SHALL BE FINISHED TO MATCH WINDOW FINISH COLOR.  
5. INTERIOR WINDOW CASINGS: PROSCO B308 2 RND CASING WOOD SILL STOOD AND B308 1 RND APRON.  
6. PROVIDE TEMPERED GLASS IN ALL GLASS AREAS WITHIN 12" FROM EDGE OF DOOR OR 18" FROM FINISHED FLOOR OR ABOVE TUBS OR FROM EXTERIOR GRADE OF WALKING AREA.

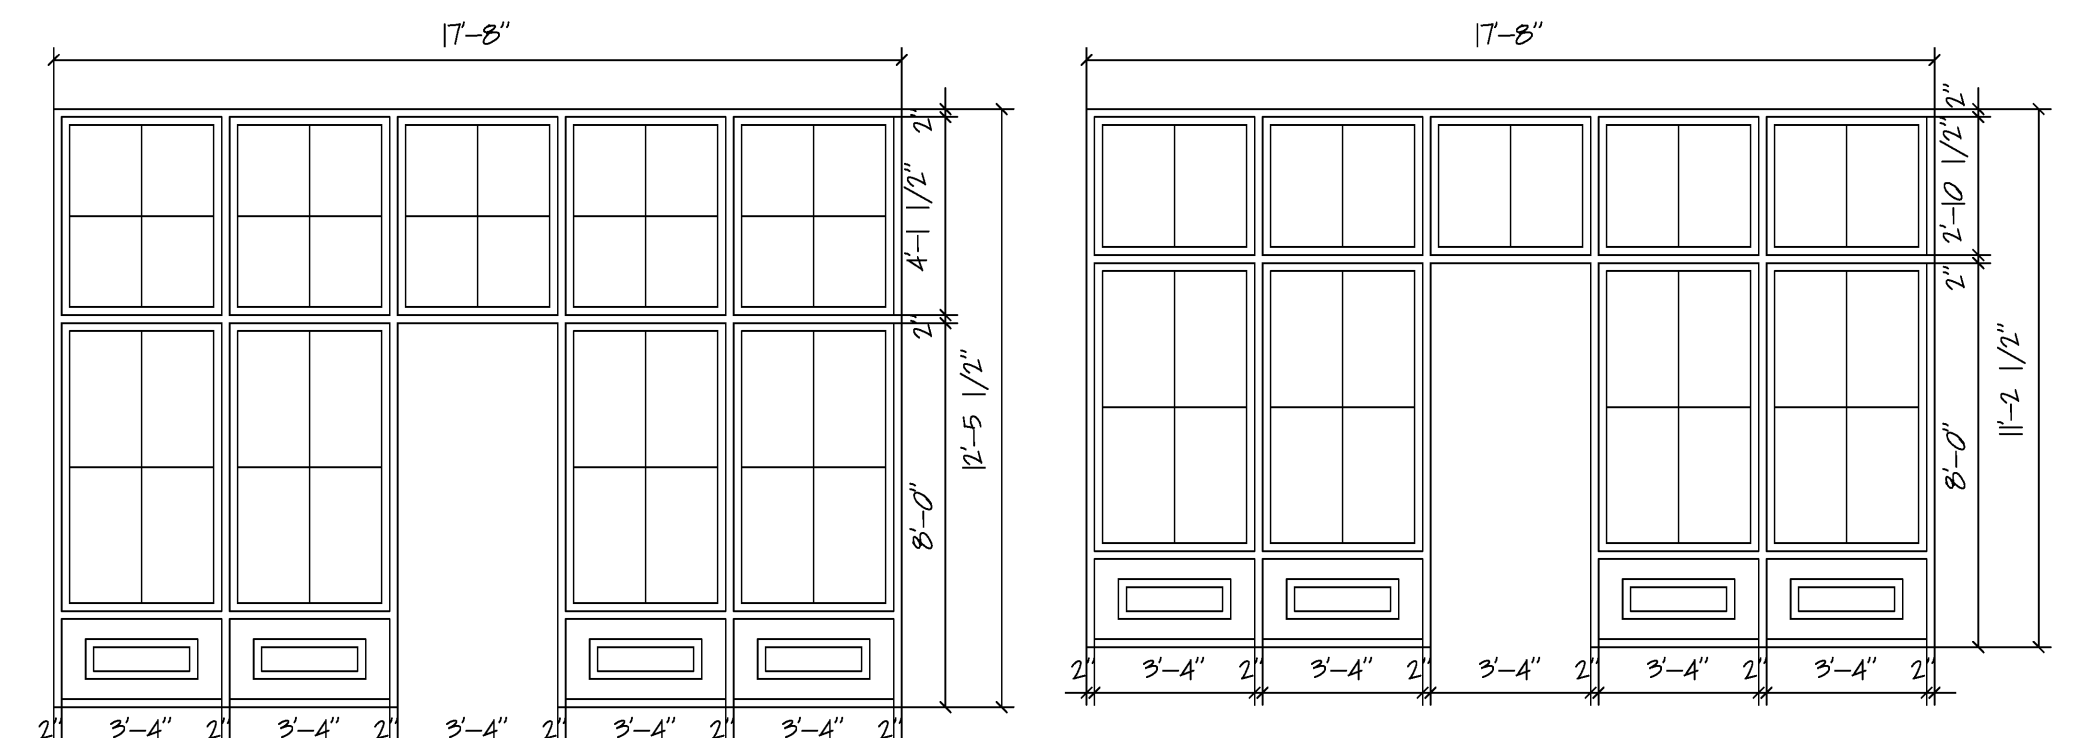

STOREFRONT TYPE A KAWNEER 061-222 2"x6" FRAME SYSTEM  
STOREFRONT TYPE B KAWNEER 061-222 2"x6" FRAME SYSTEM

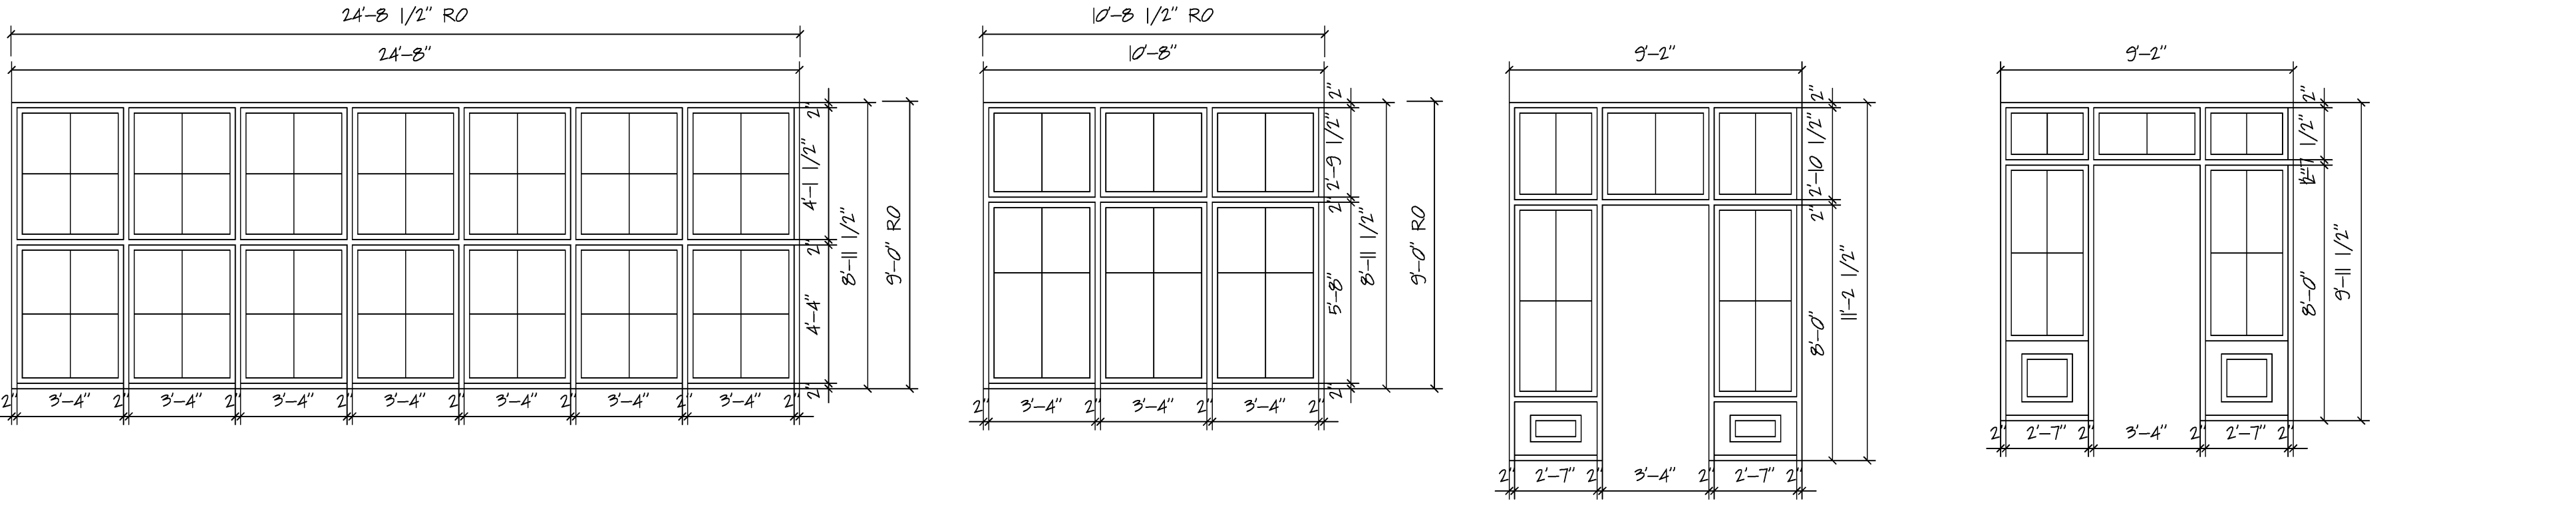

STOREFRONT TYPE C KAWNEER 061-222 2"x6" FRAME SYSTEM  
STOREFRONT TYPE D KAWNEER 061-222 2"x6" FRAME SYSTEM  
STOREFRONT TYPE E KAWNEER 061-222 2"x6" FRAME SYSTEM  
STOREFRONT TYPE F KAWNEER 061-222 2"x6" FRAME SYSTEM

DAVID M. WHITE, ARCHITECT  
403 Tibbetts Hill Road  
P. O. Box 447  
Goffstown, NH 03045  
(603) 437-3405

THE VILLAGE AT OCEAN GATE, LLC  
c/o Atlas Investment Group, LLC  
95 Fay Street, Suite 107B  
Boston, MA 02118

THE BAY HOUSE  
Middle Street  
Portland, Maine

WINDOW SCHEDULE  
Scale: 1/4" = 1'-0"  
Commission No.: 06-008  
Date: July 15, 2008

REVISIONS:

DRG. NO.  
**SCH.3**