



DETAIL G  
Scale: 3" = 1' 0"

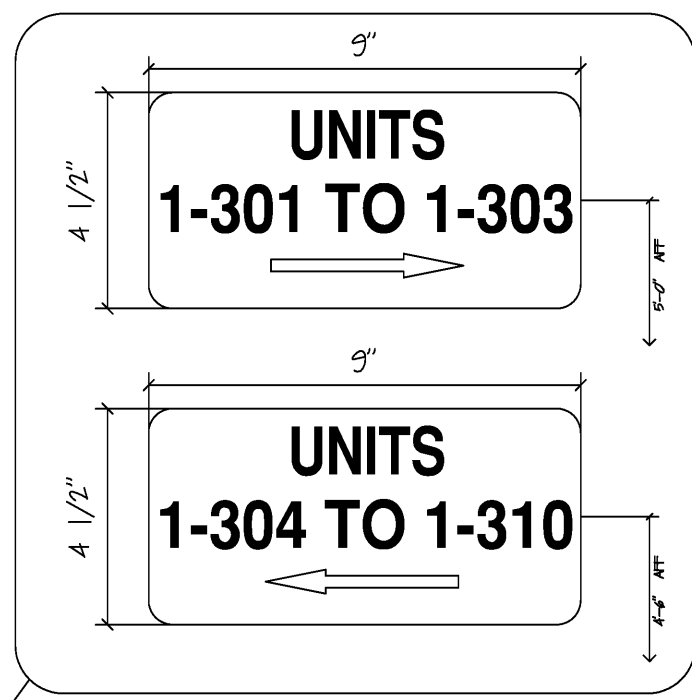


THIRD & FOURTH FLOORS BUILDING I  
Scale: No Scale


NOTE:  
UNIT NUMBERS SHOWN ARE FOR THIRD FLOOR  
FOURTH FLOOR UNIT NUMBERS SHALL HAVE 4 IN  
PLACE OF 3 AS THE SECOND DIGIT  
EX: 1-401, 1-402, 1-403, 1-404, ETC...

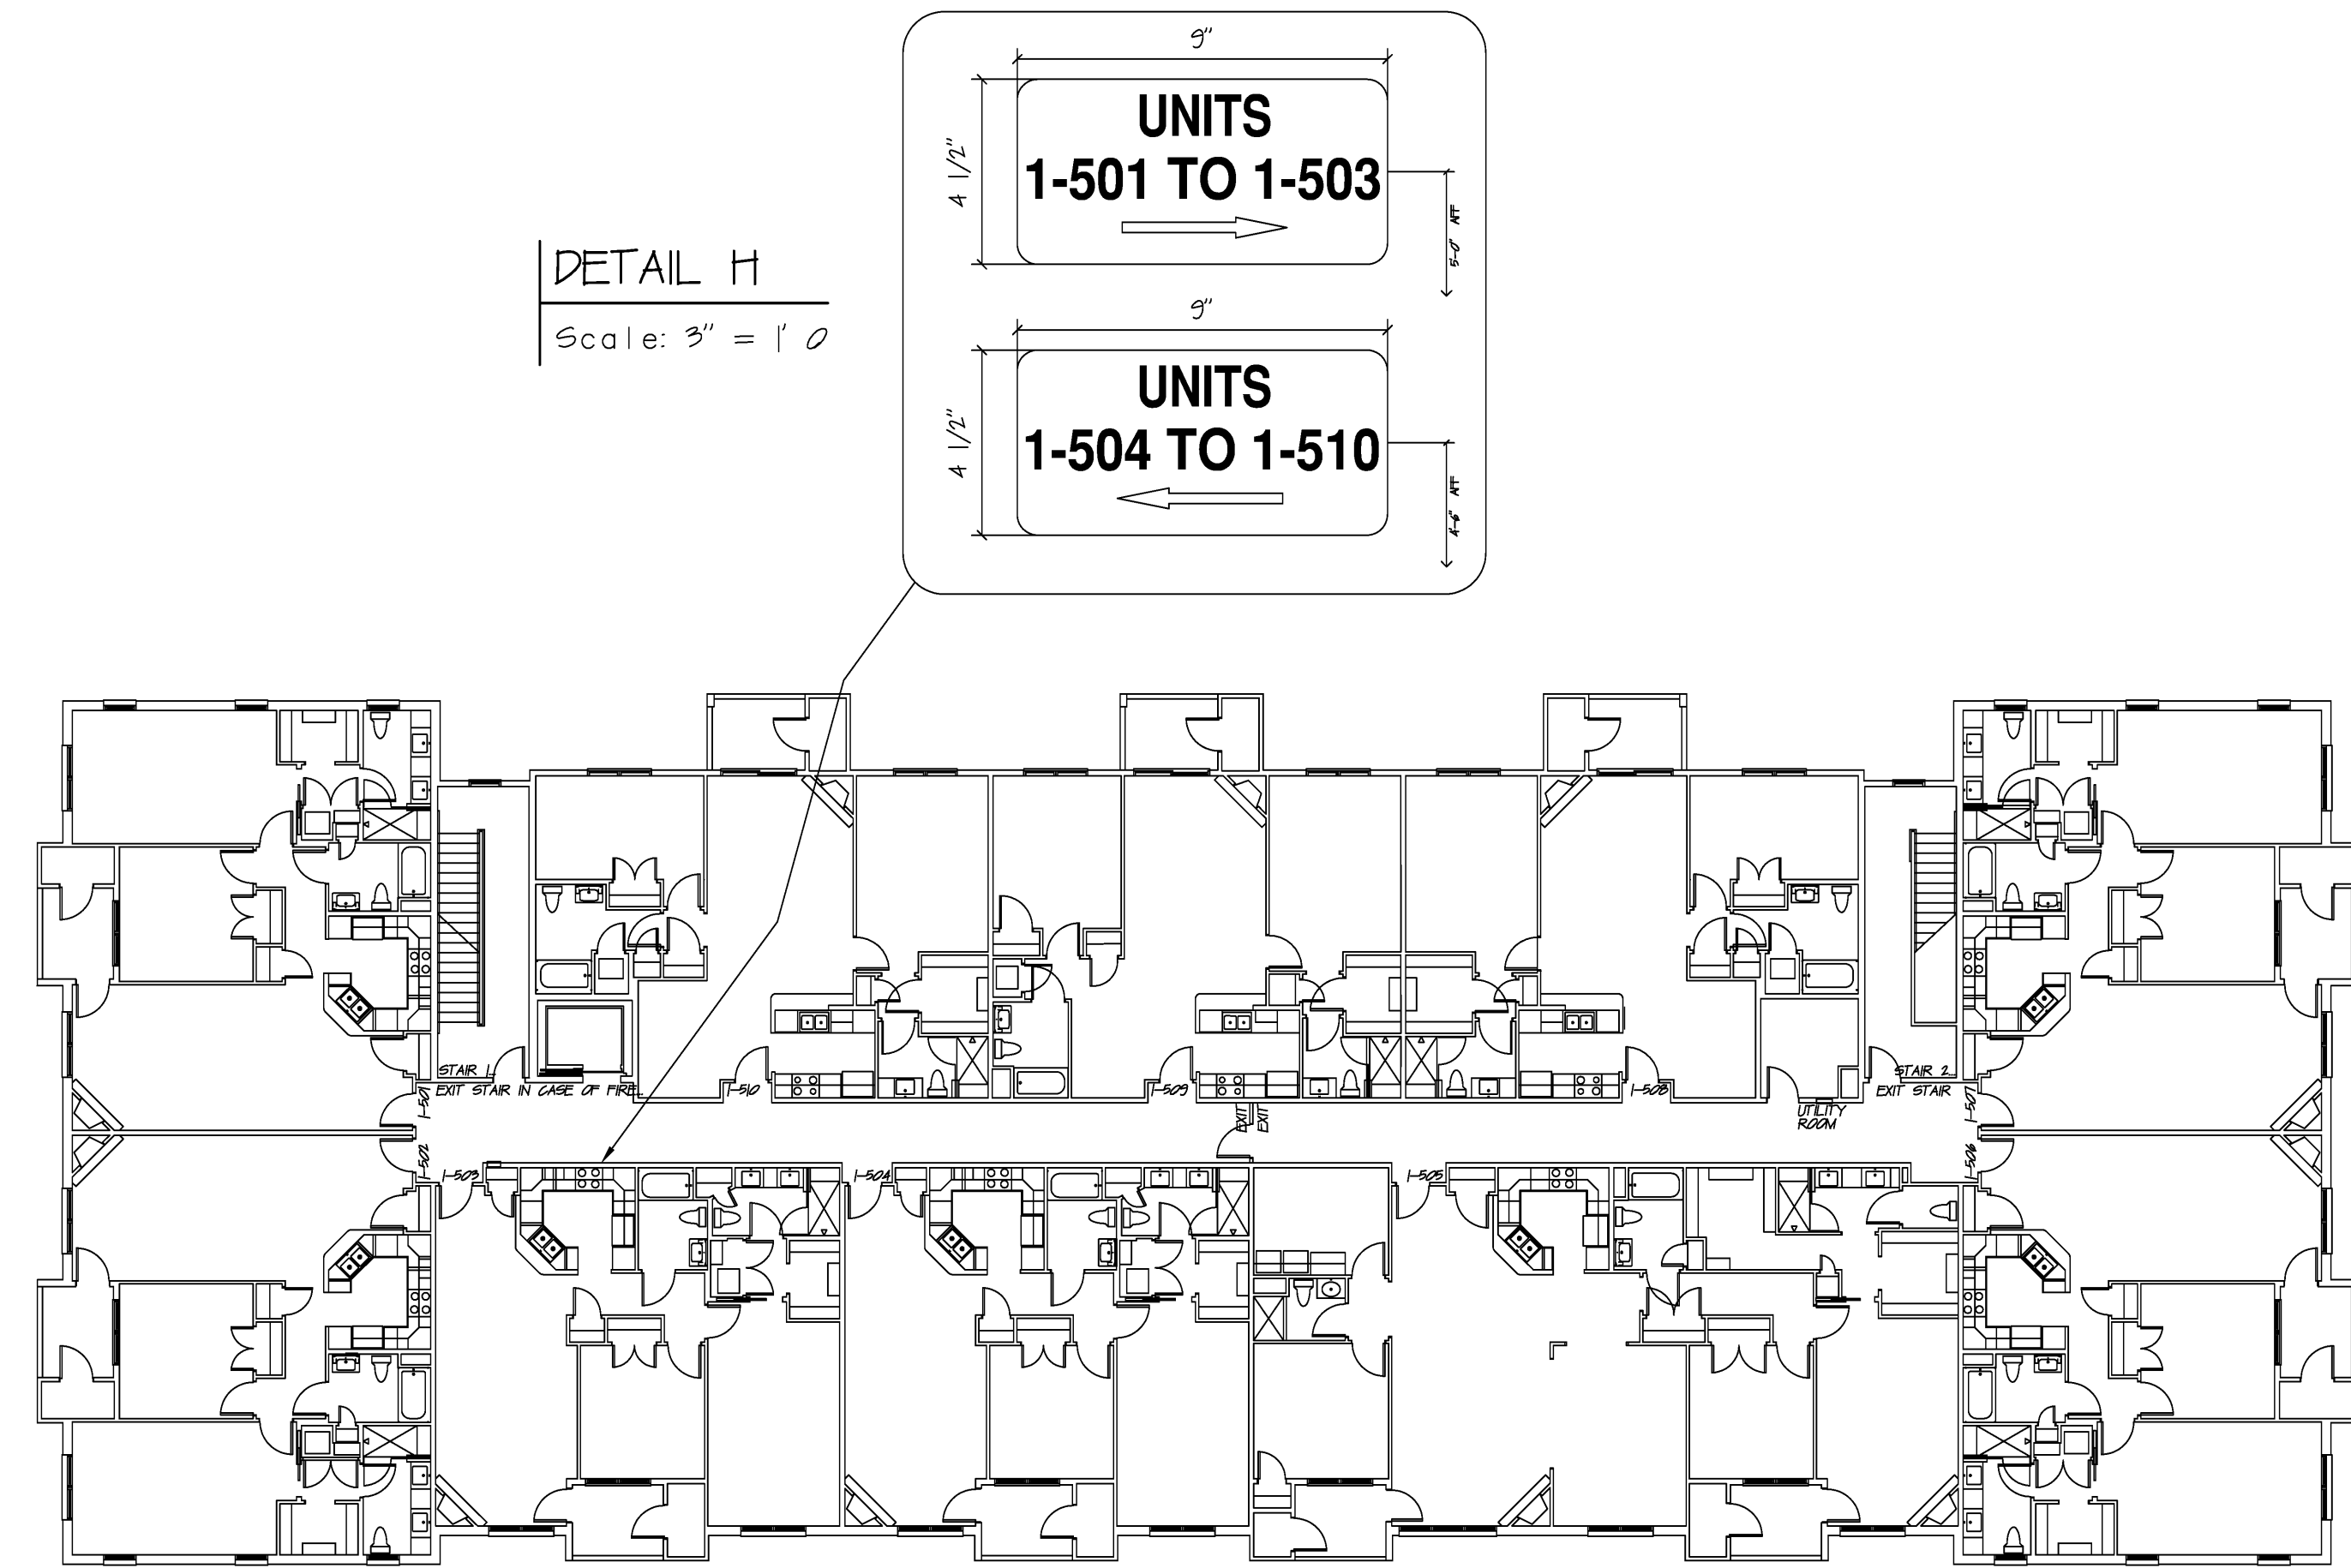


DETAIL H  
Scale: 3" = 1' 0"

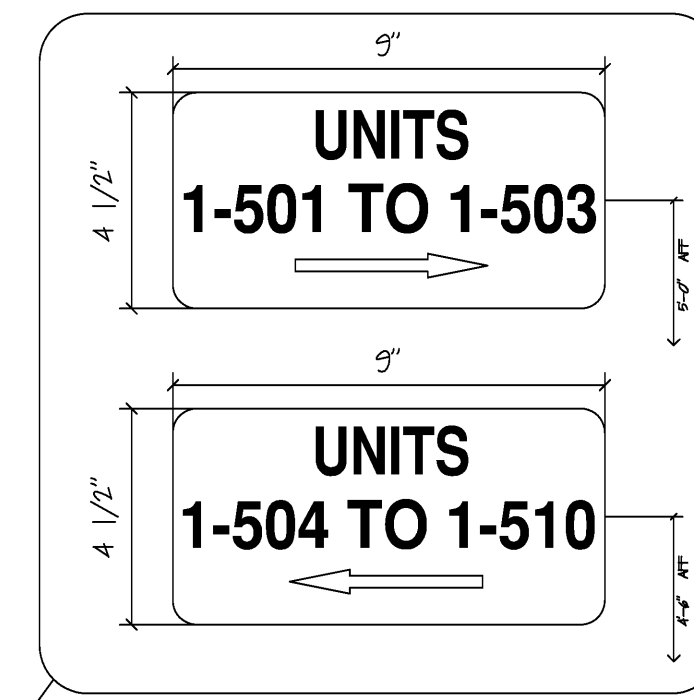


FIFTH FLOOR BUILDING I  
Scale: No Scale

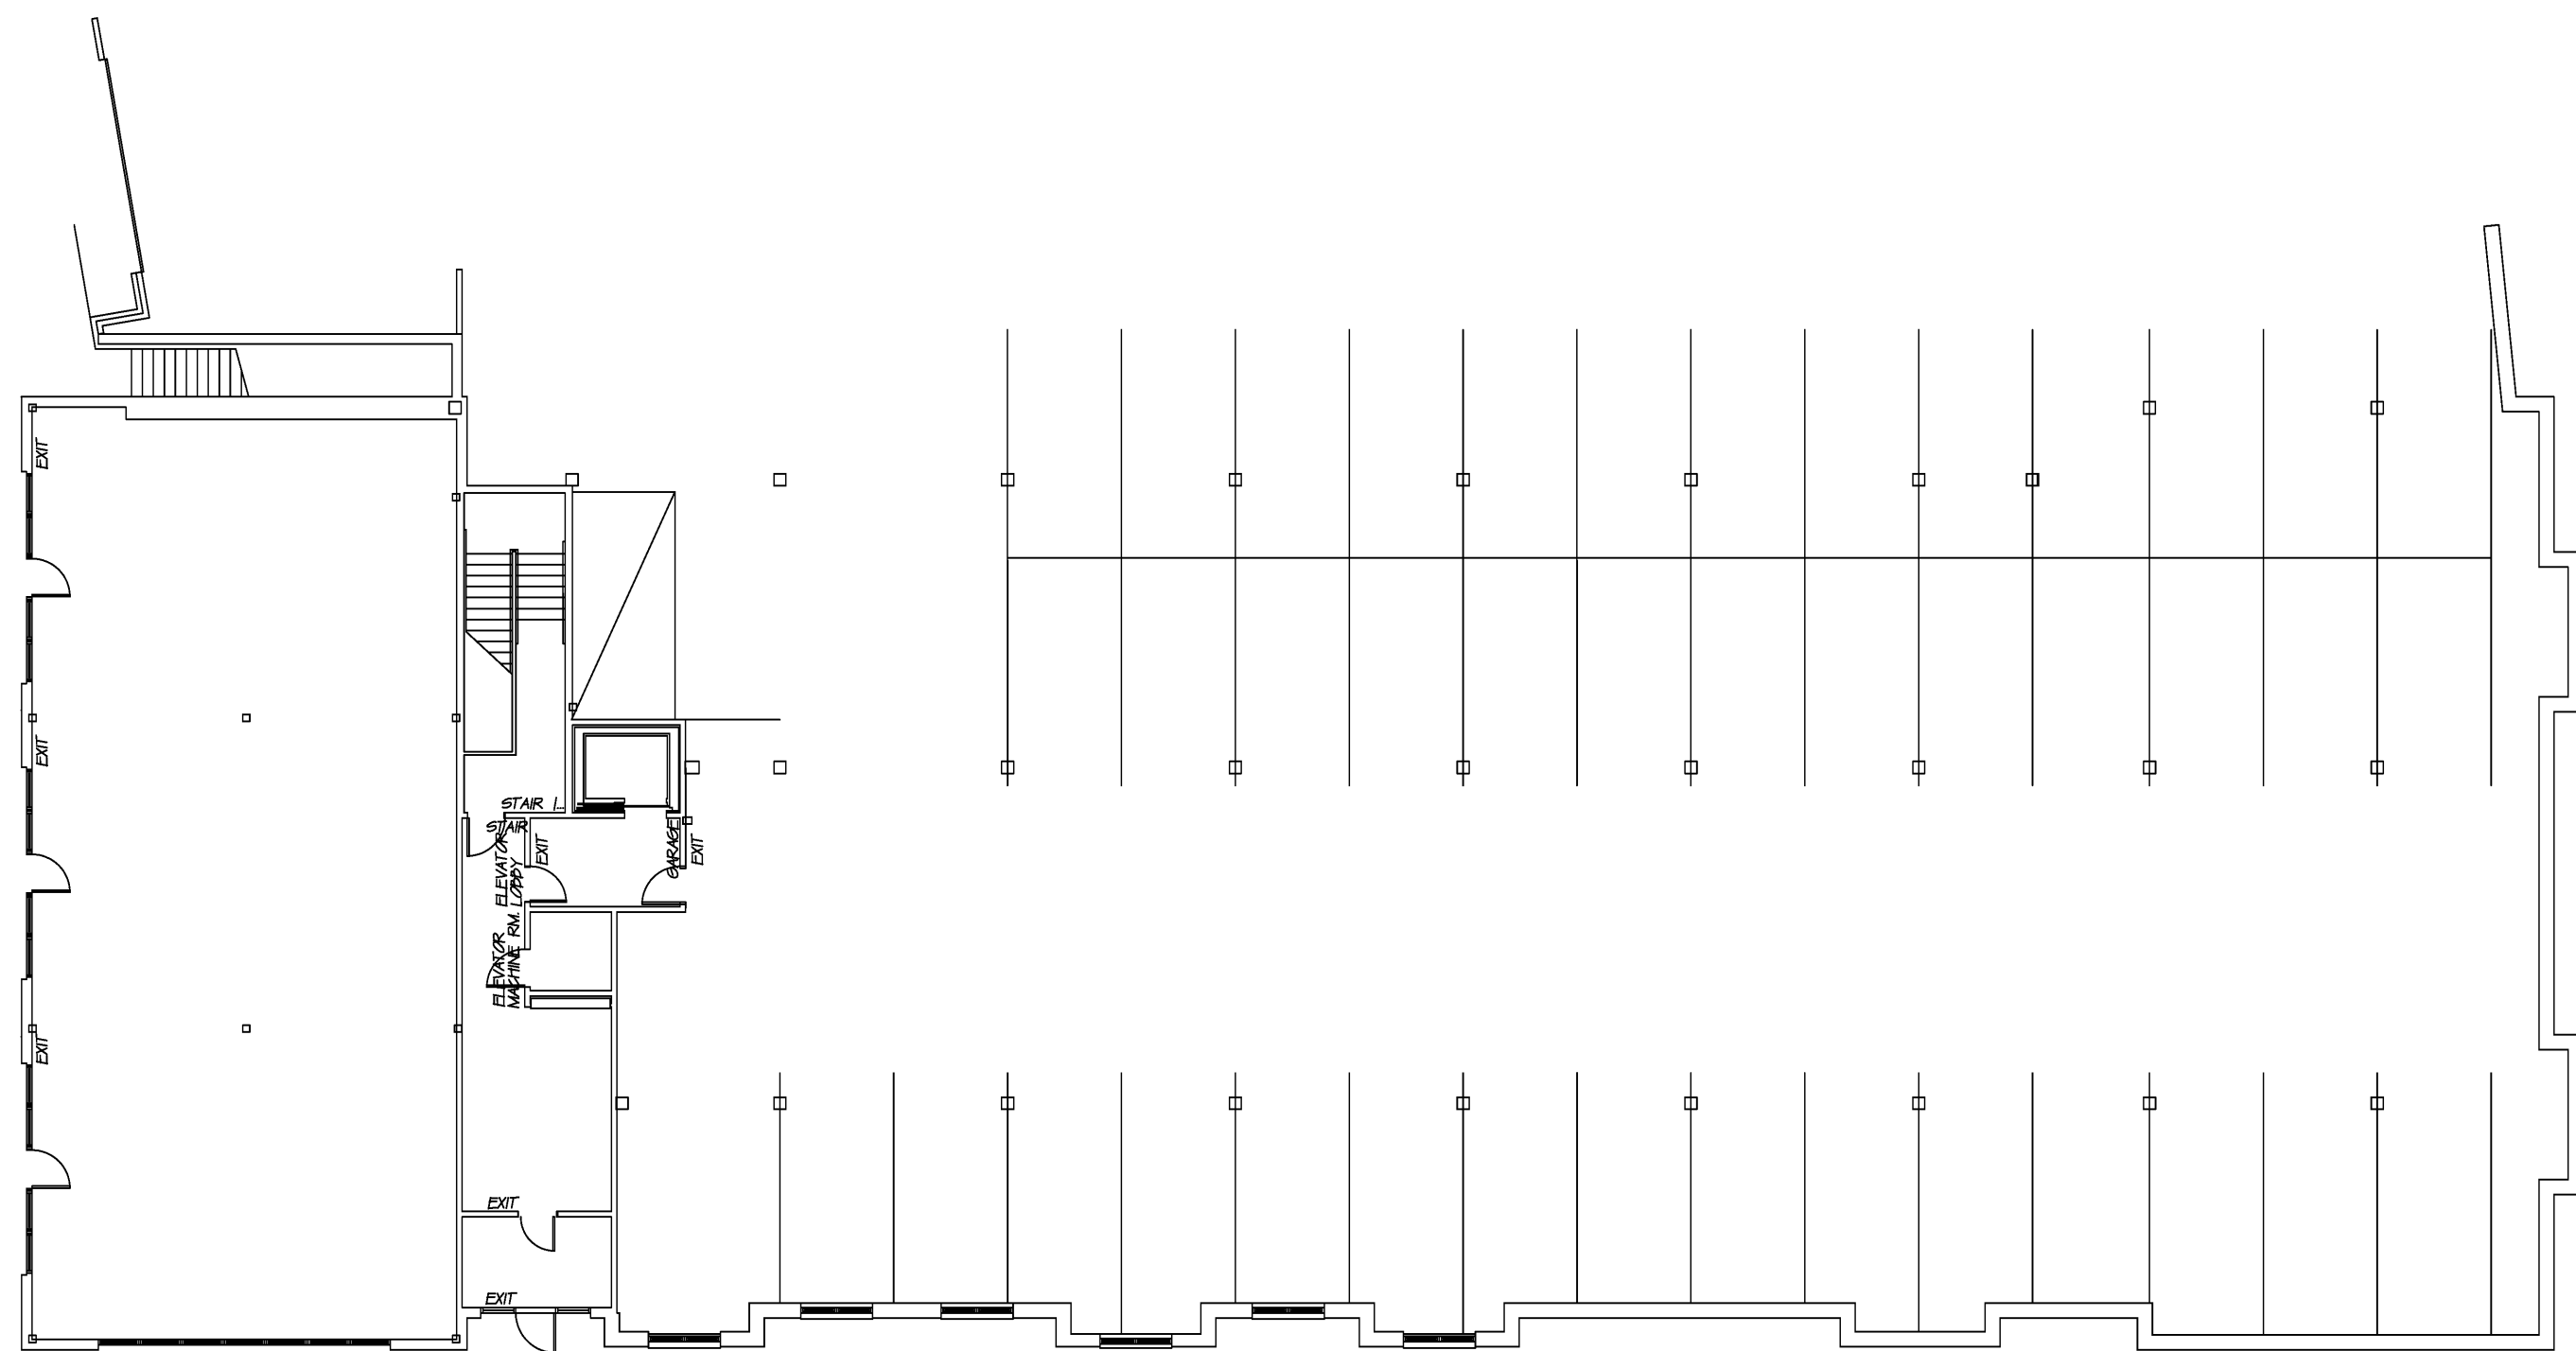

GARAGE LEVEL BUILDING I  
Scale: No Scale

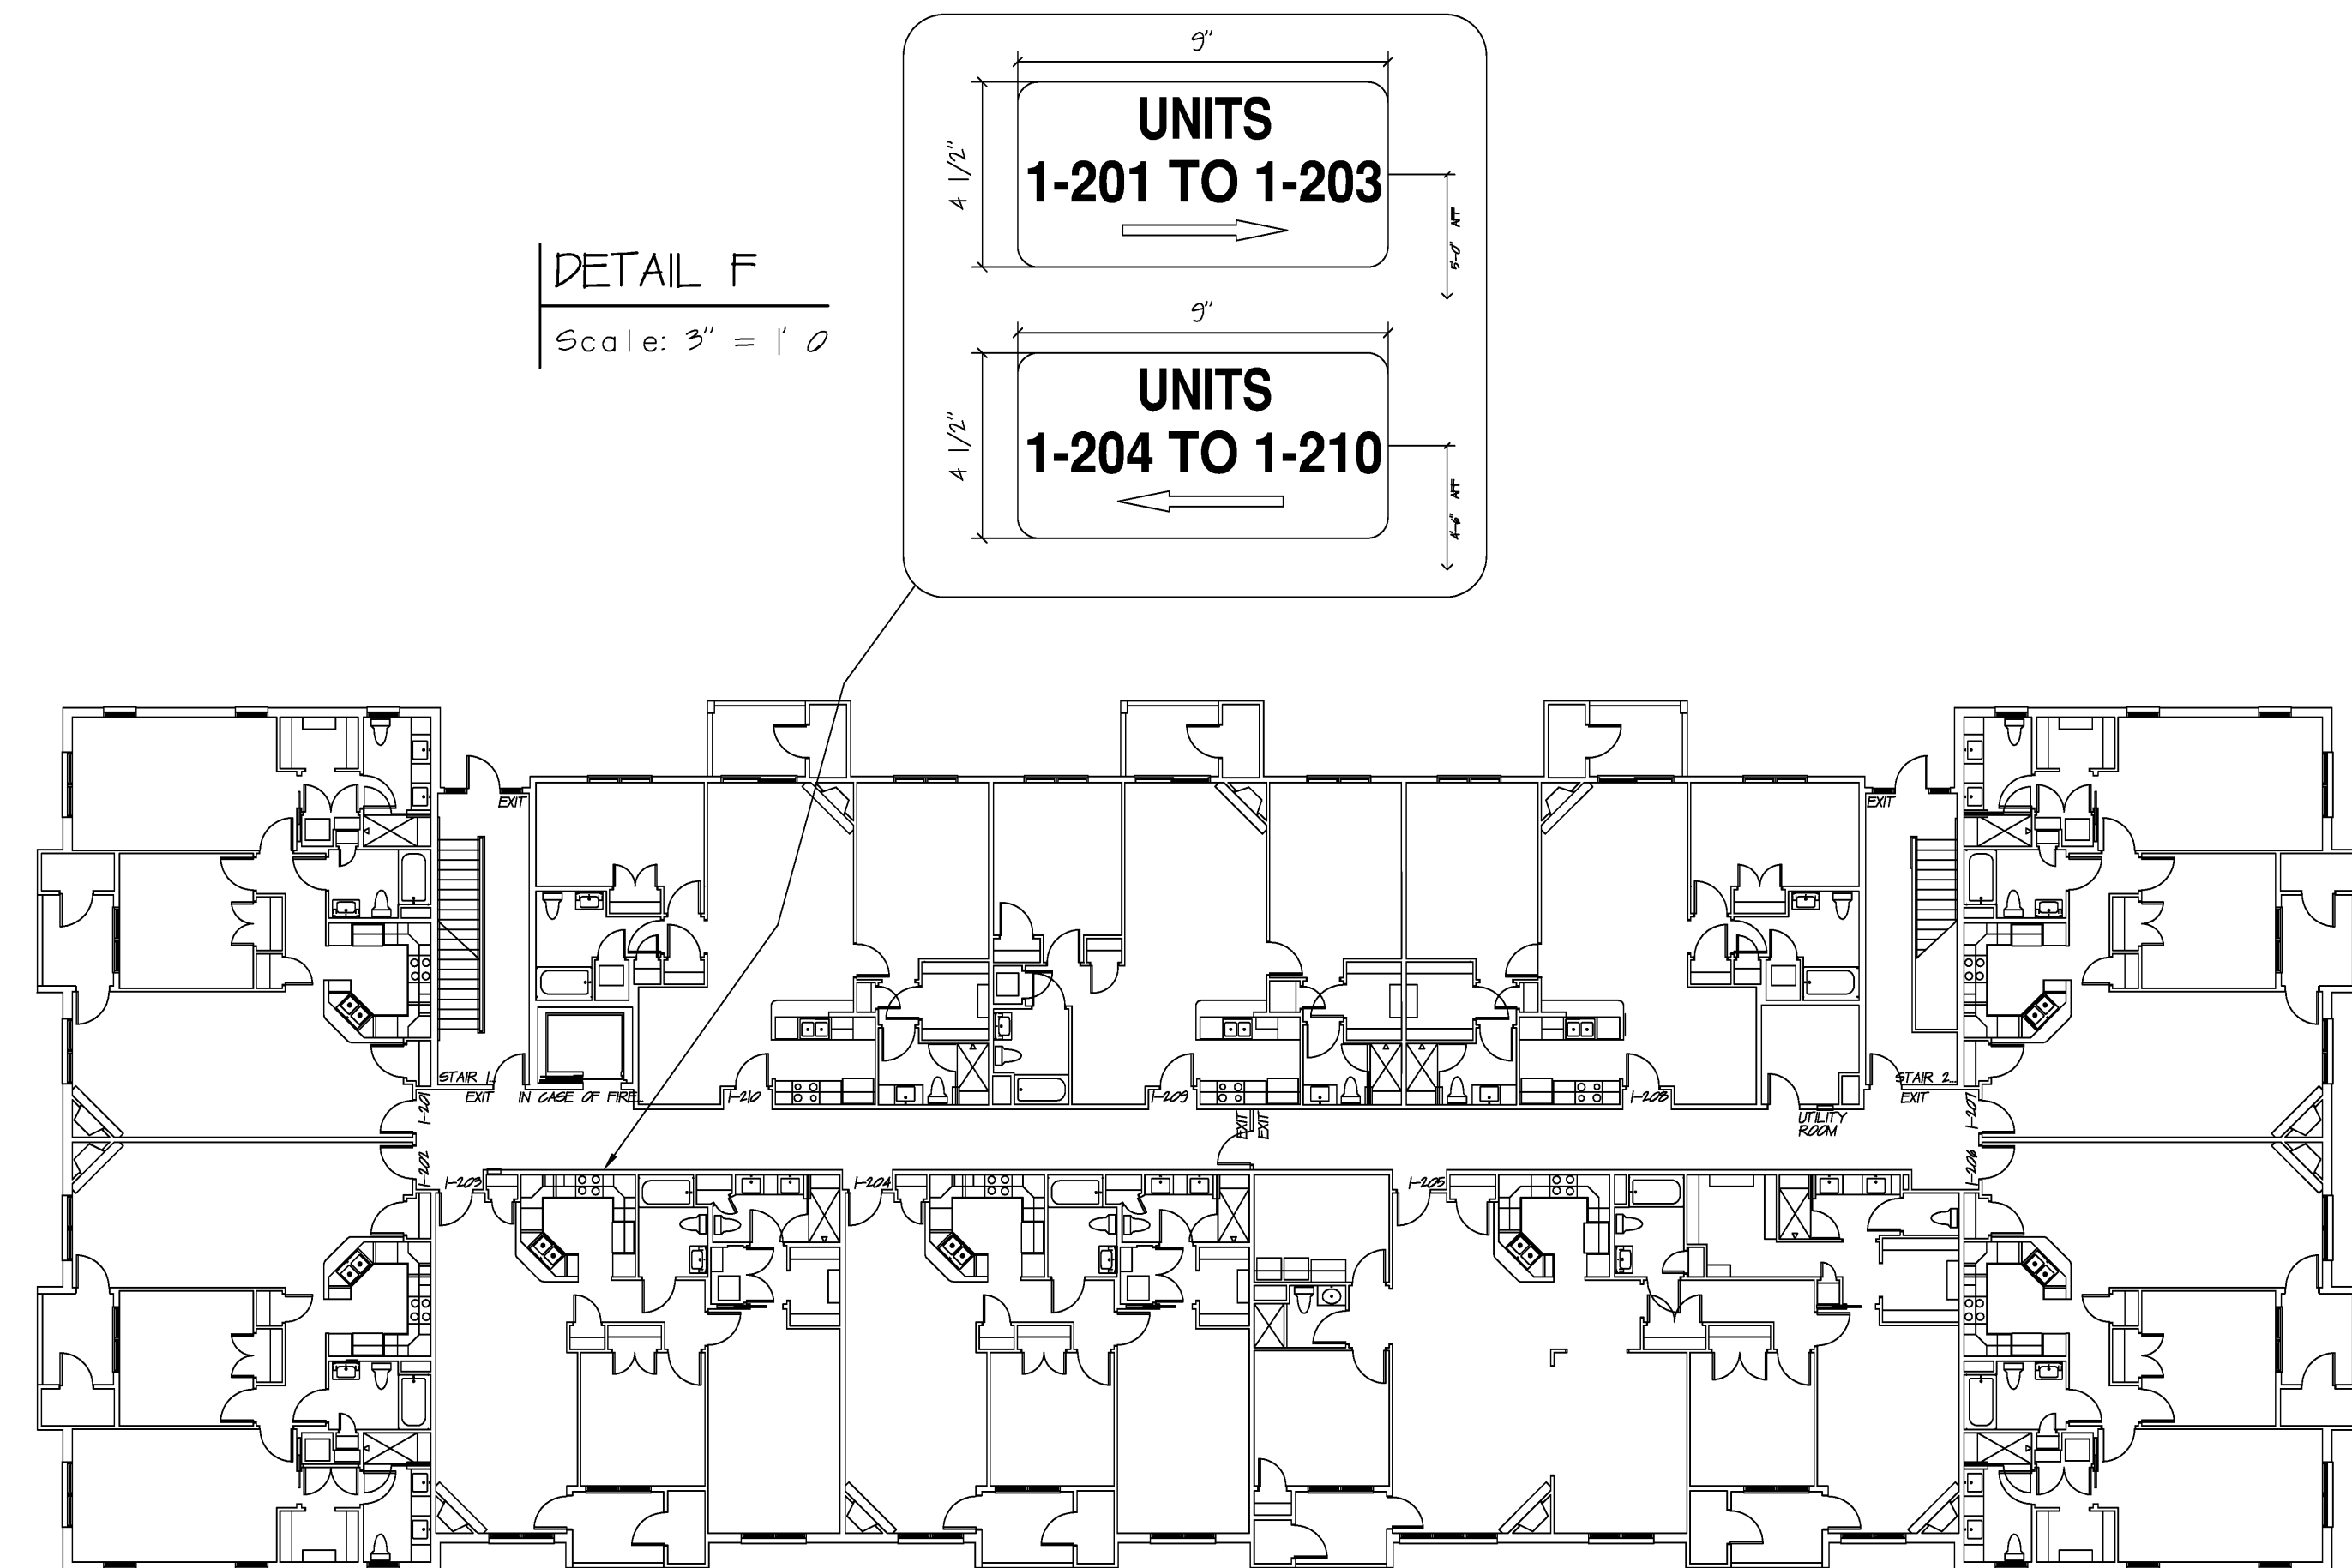

DETAIL F  
Scale: 3" = 1' 0"

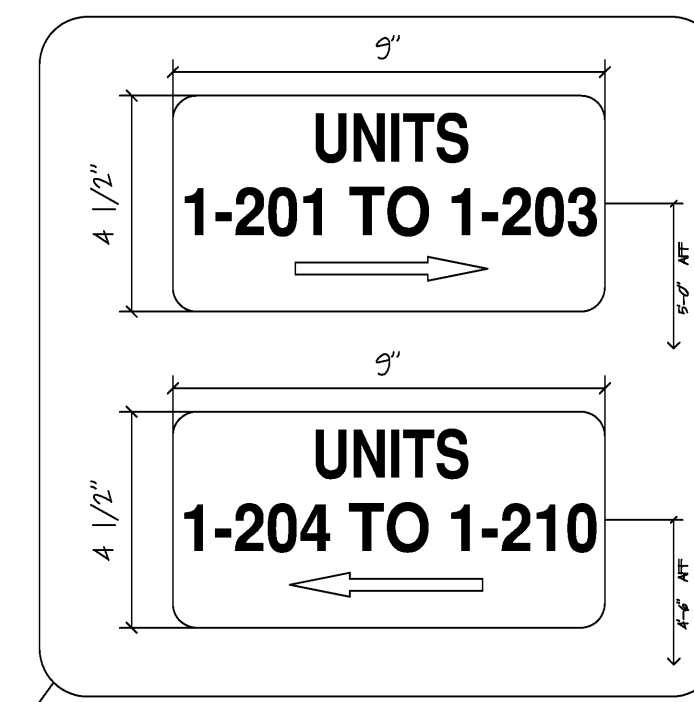

SECOND FLOOR BUILDING I  
Scale: No Scale

DAVID M. WHITE, ARCHITECT  
403 Tibbetts Hill Road  
P. O. Box 447  
Goffstown, NH 03045  
(603) 437-3425

THE VILLAGE AT OCEAN GATE, LLC  
c/o Atlas Investment Group, LLC  
35 Fay Street, Suite 107B  
Boston, MA 02116

THE PAY HOUSE  
Middle Street  
Portland, Maine

SIGNAGE SCHEDULE  
Scale: As Shown  
Commission No.: 06-008  
Date: July 15, 2008

REVISIONS:

DRG. NO.  
**SCH.5**