
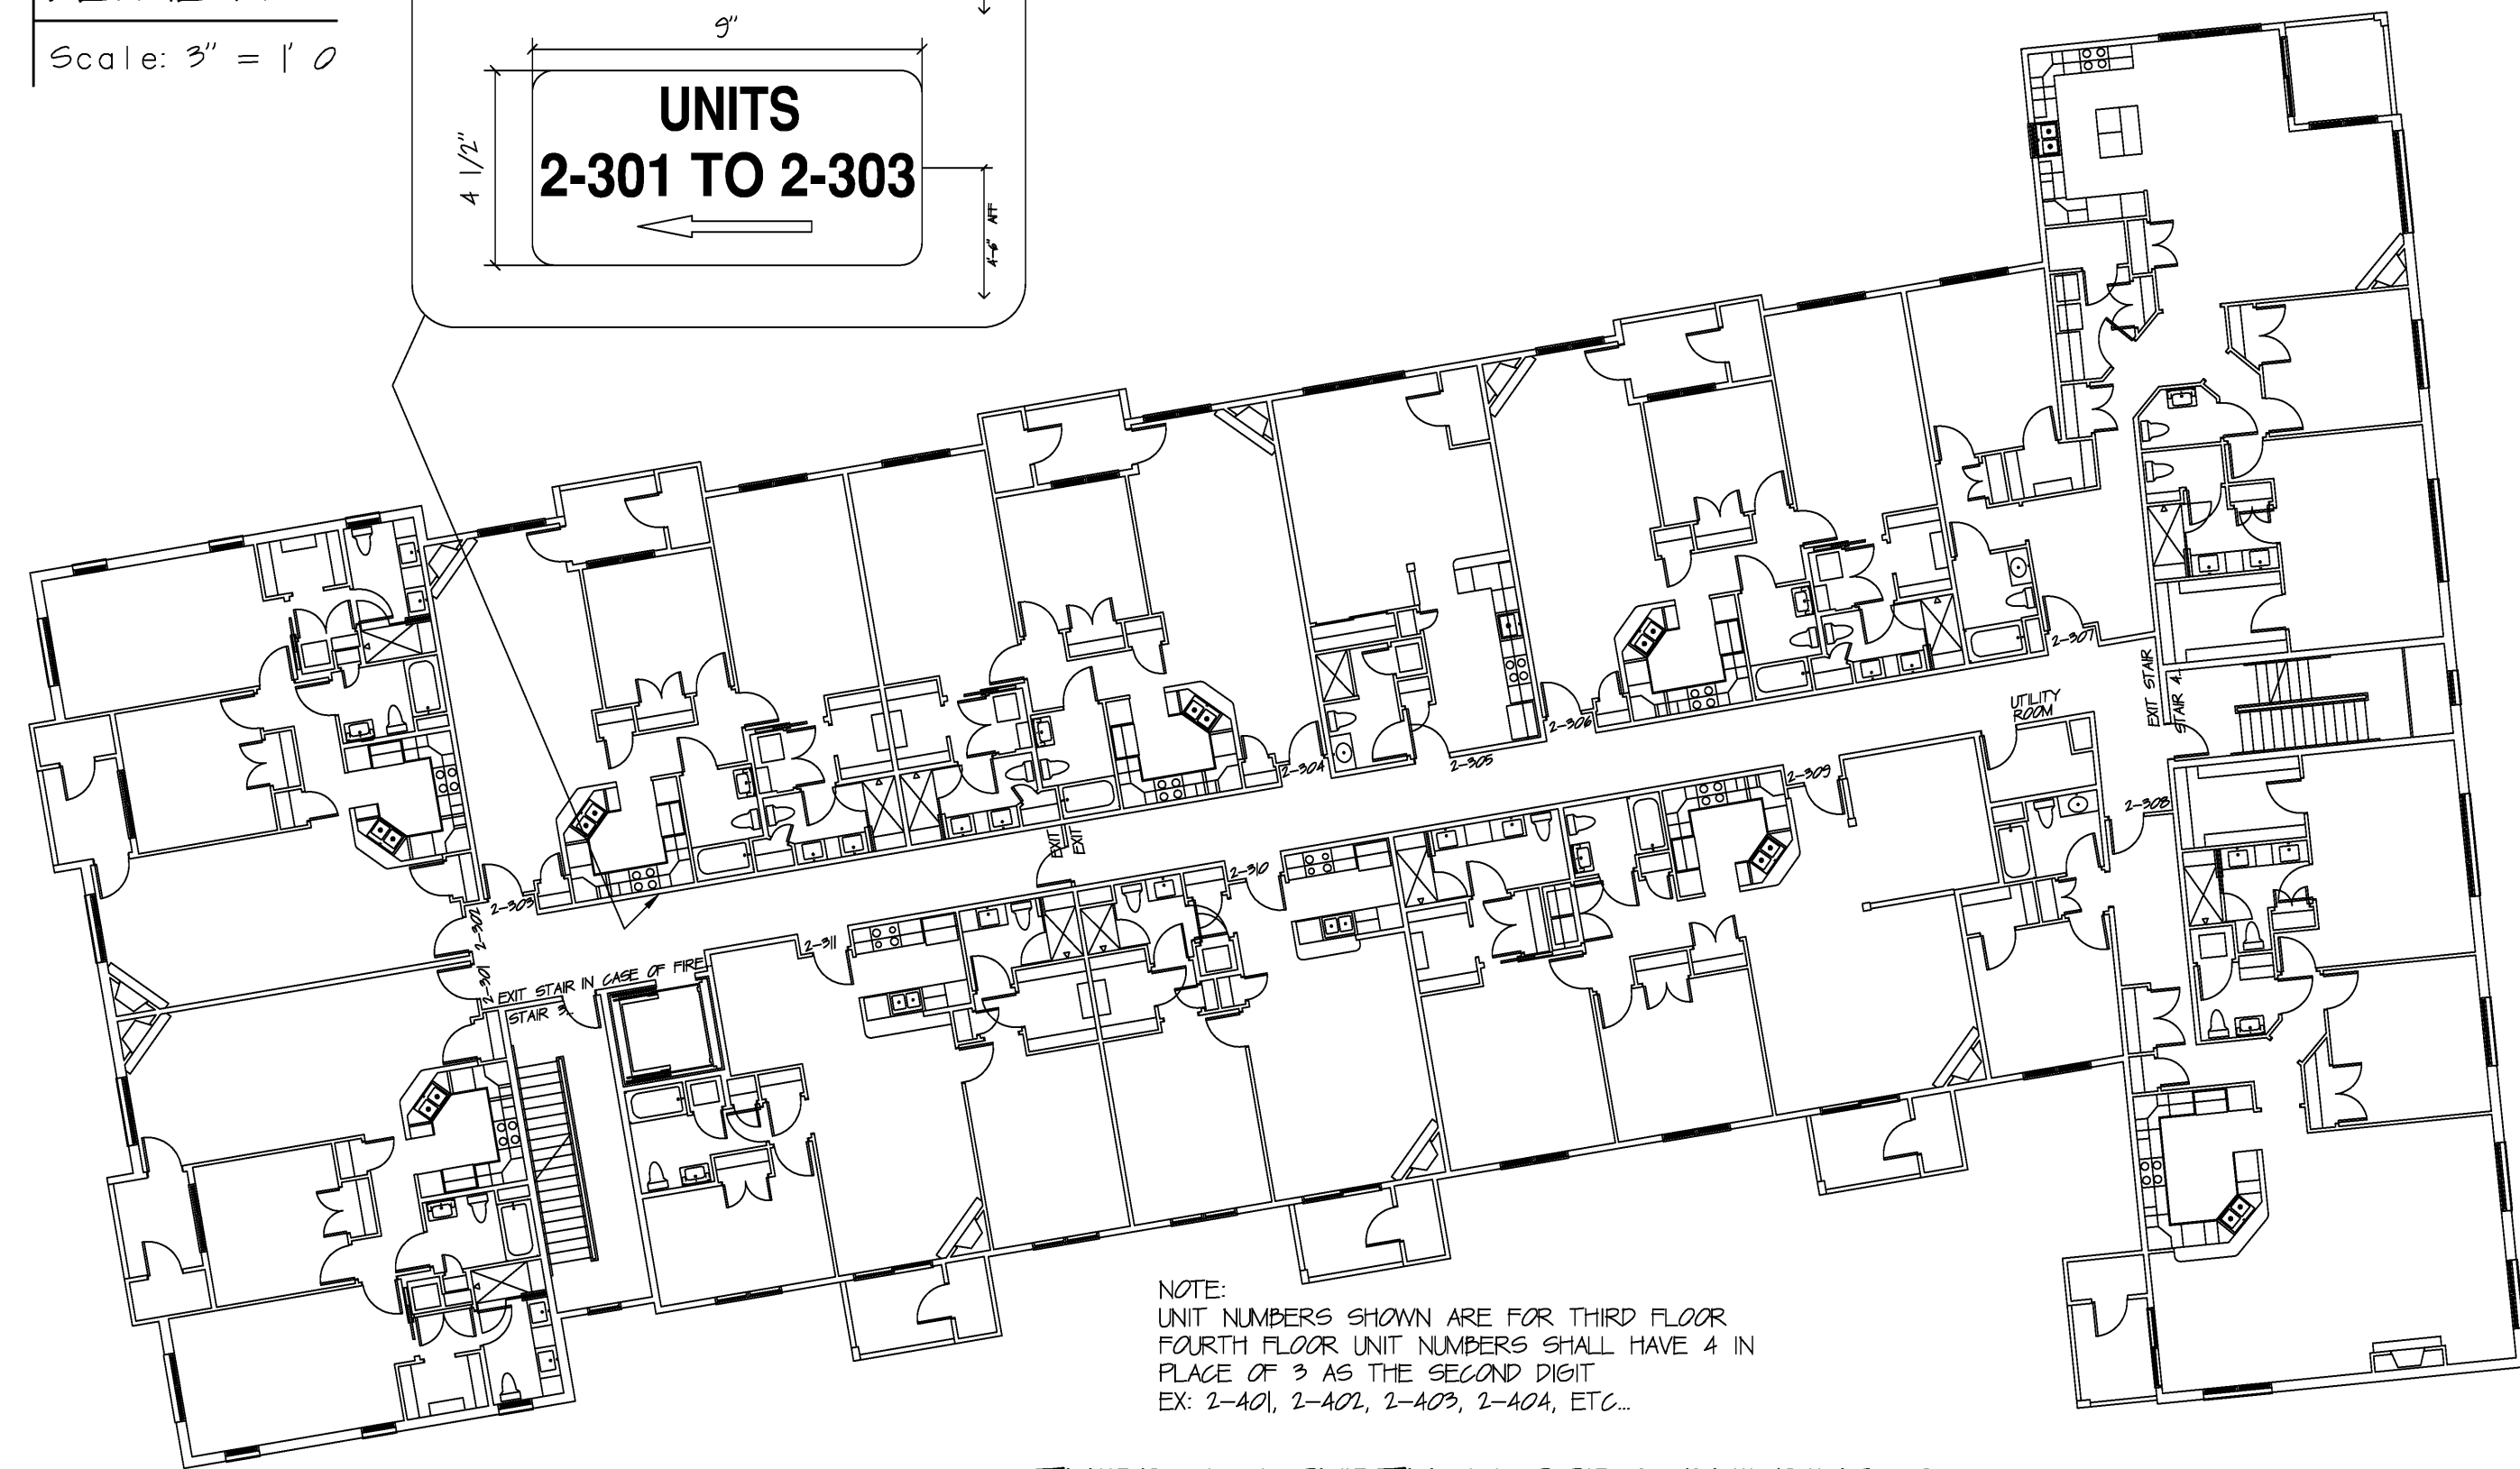




DETAIL K
Scale: 3" = 10'

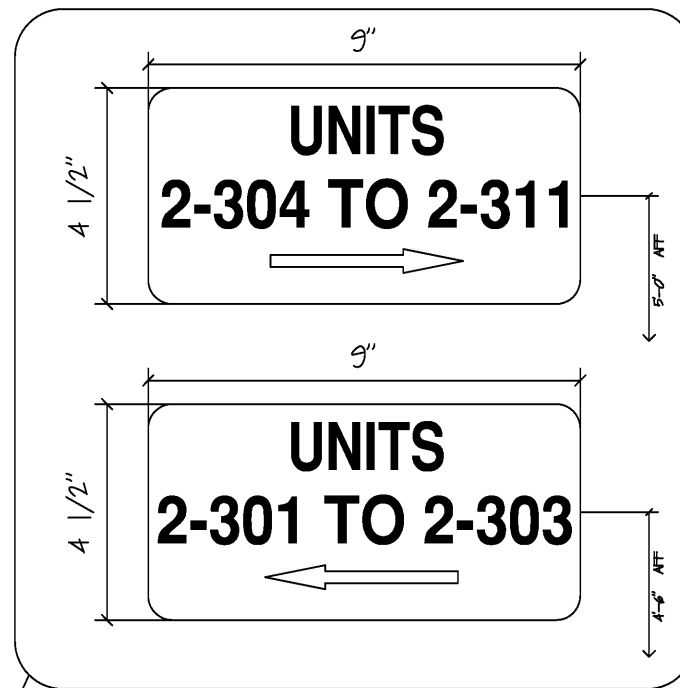

NOTE:
UNIT NUMBERS SHOWN ARE FOR THIRD FLOOR.
FOURTH FLOOR UNIT NUMBERS SHALL HAVE 4 IN
PLACE OF 3 AS THE SECOND DIGIT
EX: 2-A01, 2-A02, 2-A03, 2-A04, ETC.



THIRD & FOURTH FLOORS BUILDING 2
Scale: No Scale

DETAIL L
Scale: 3" = 10'

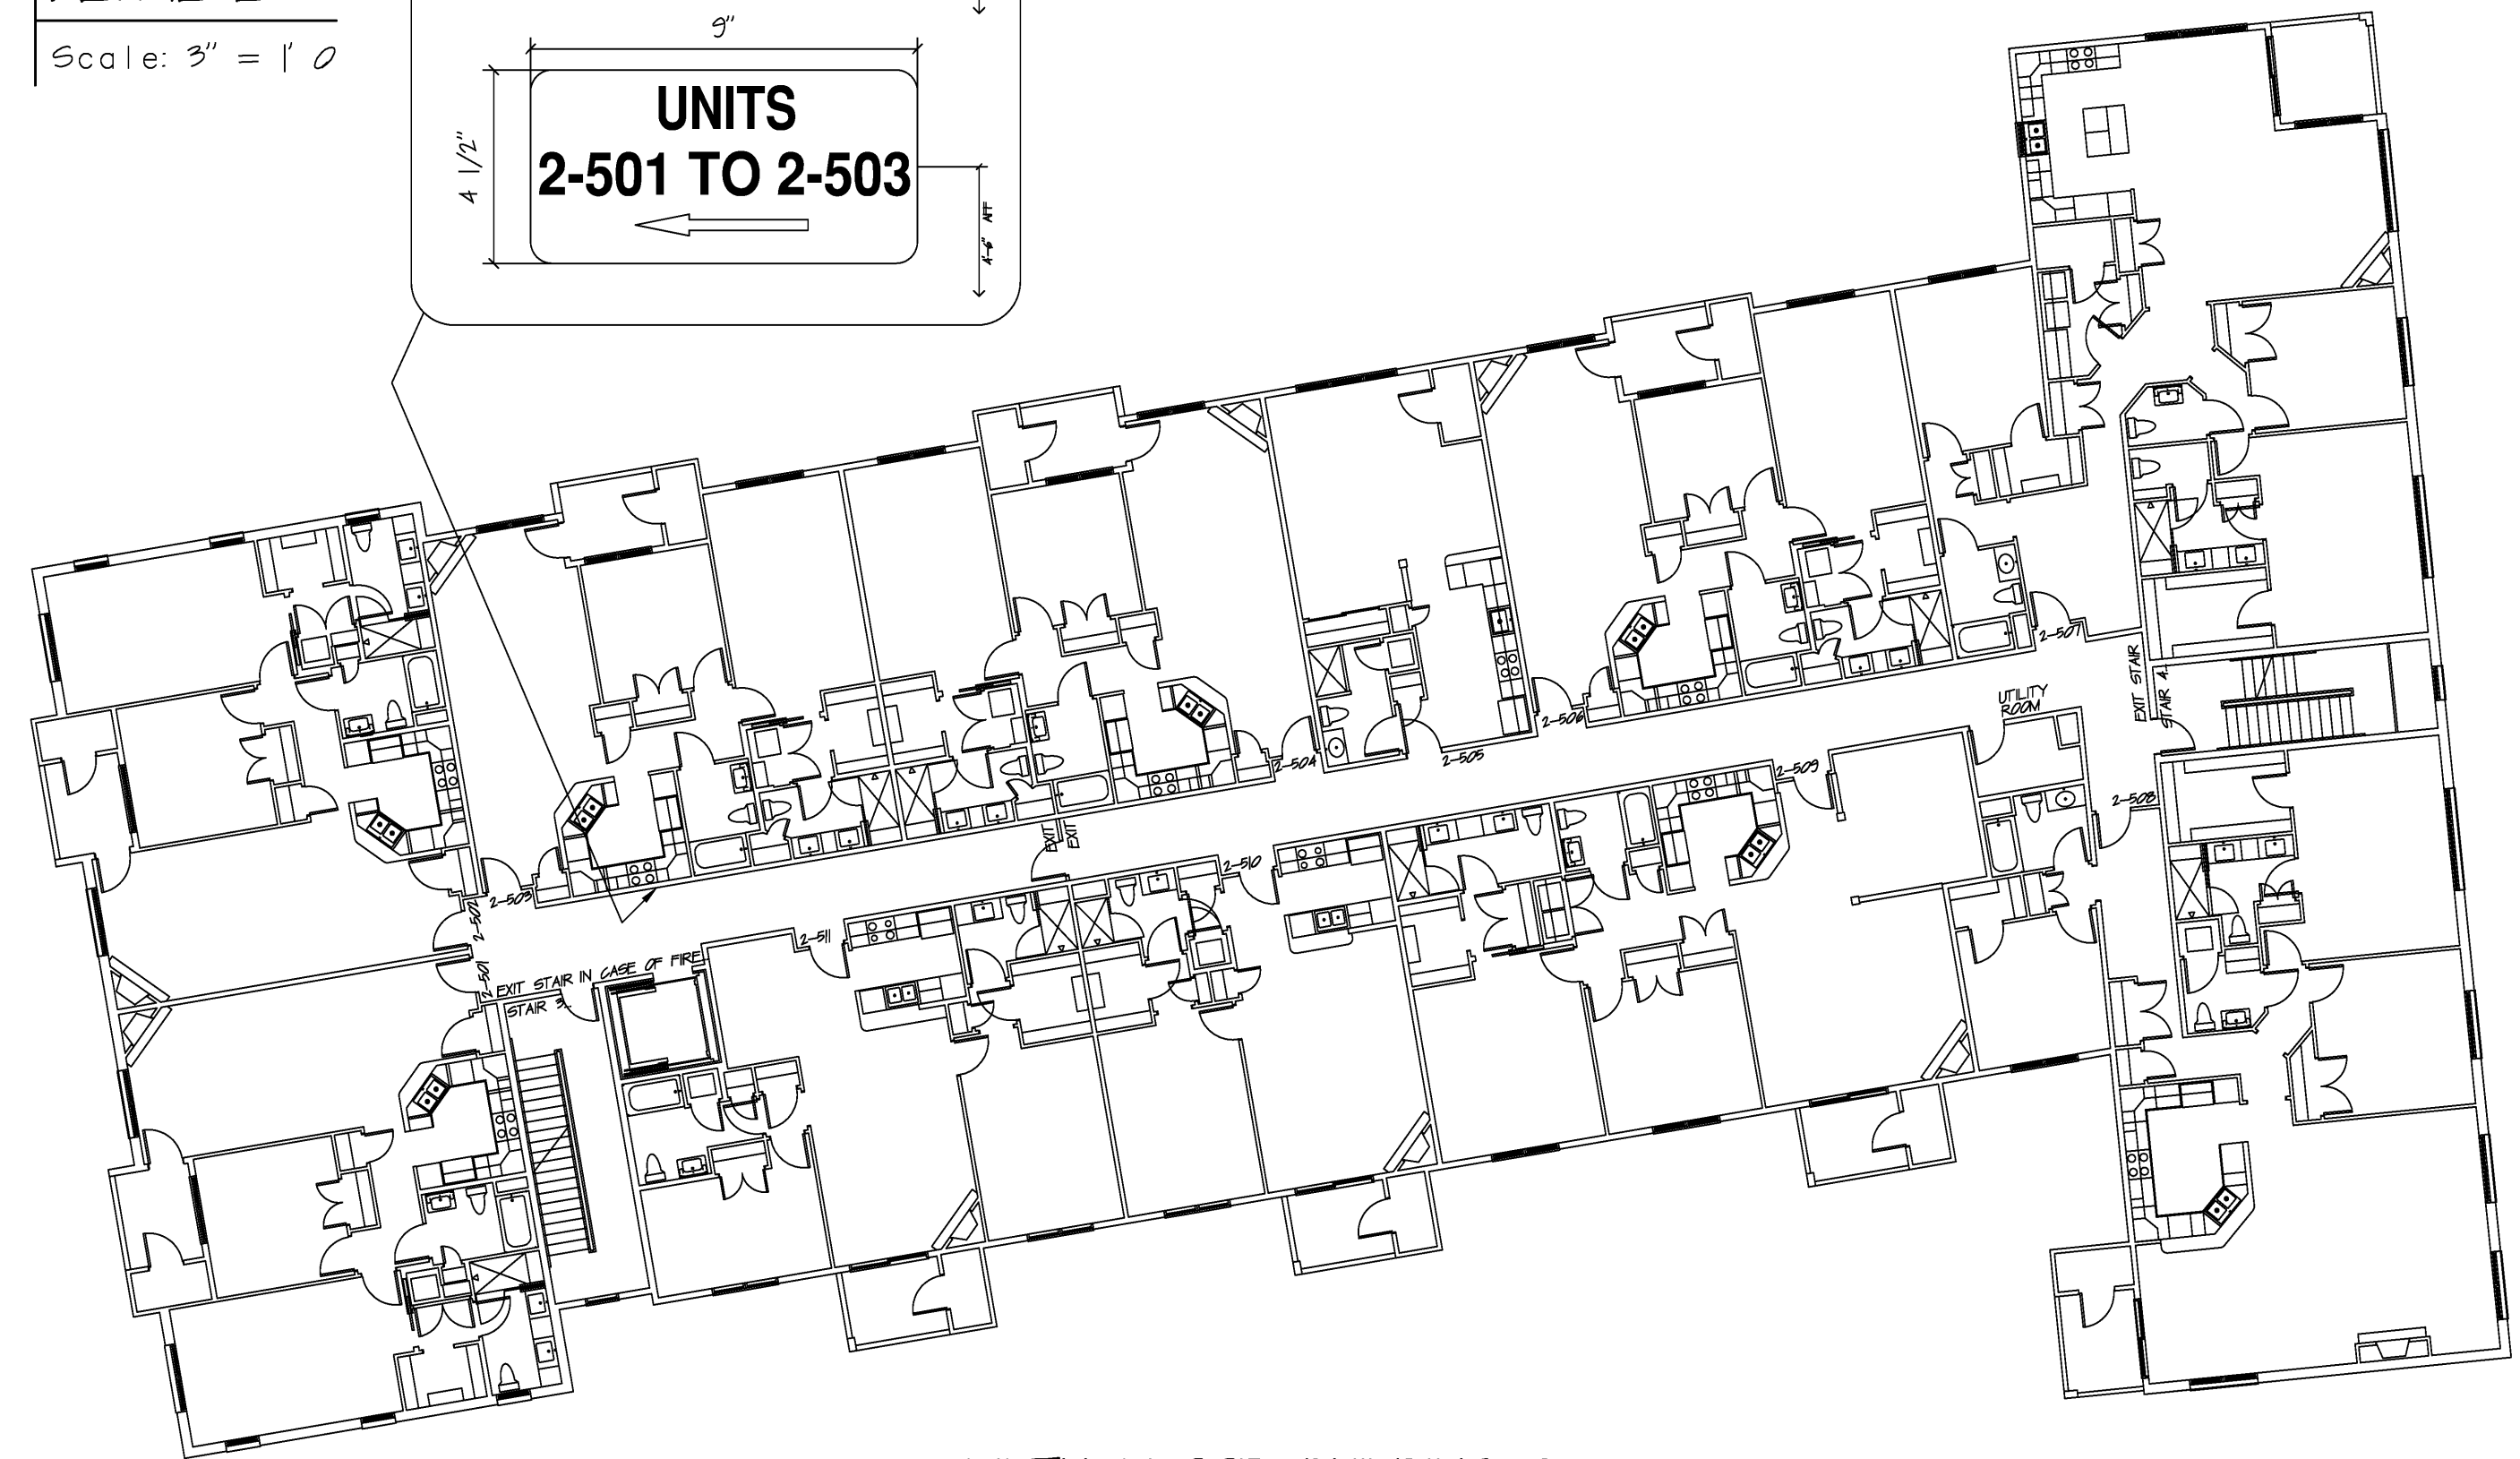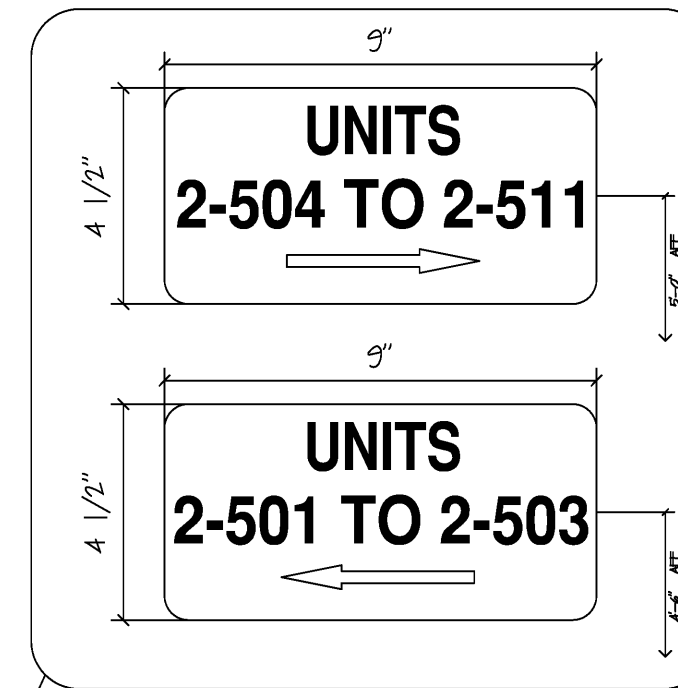


FIFTH FLOOR BUILDING 2
Scale: No Scale

DETAIL J
Scale: 3" = 10'

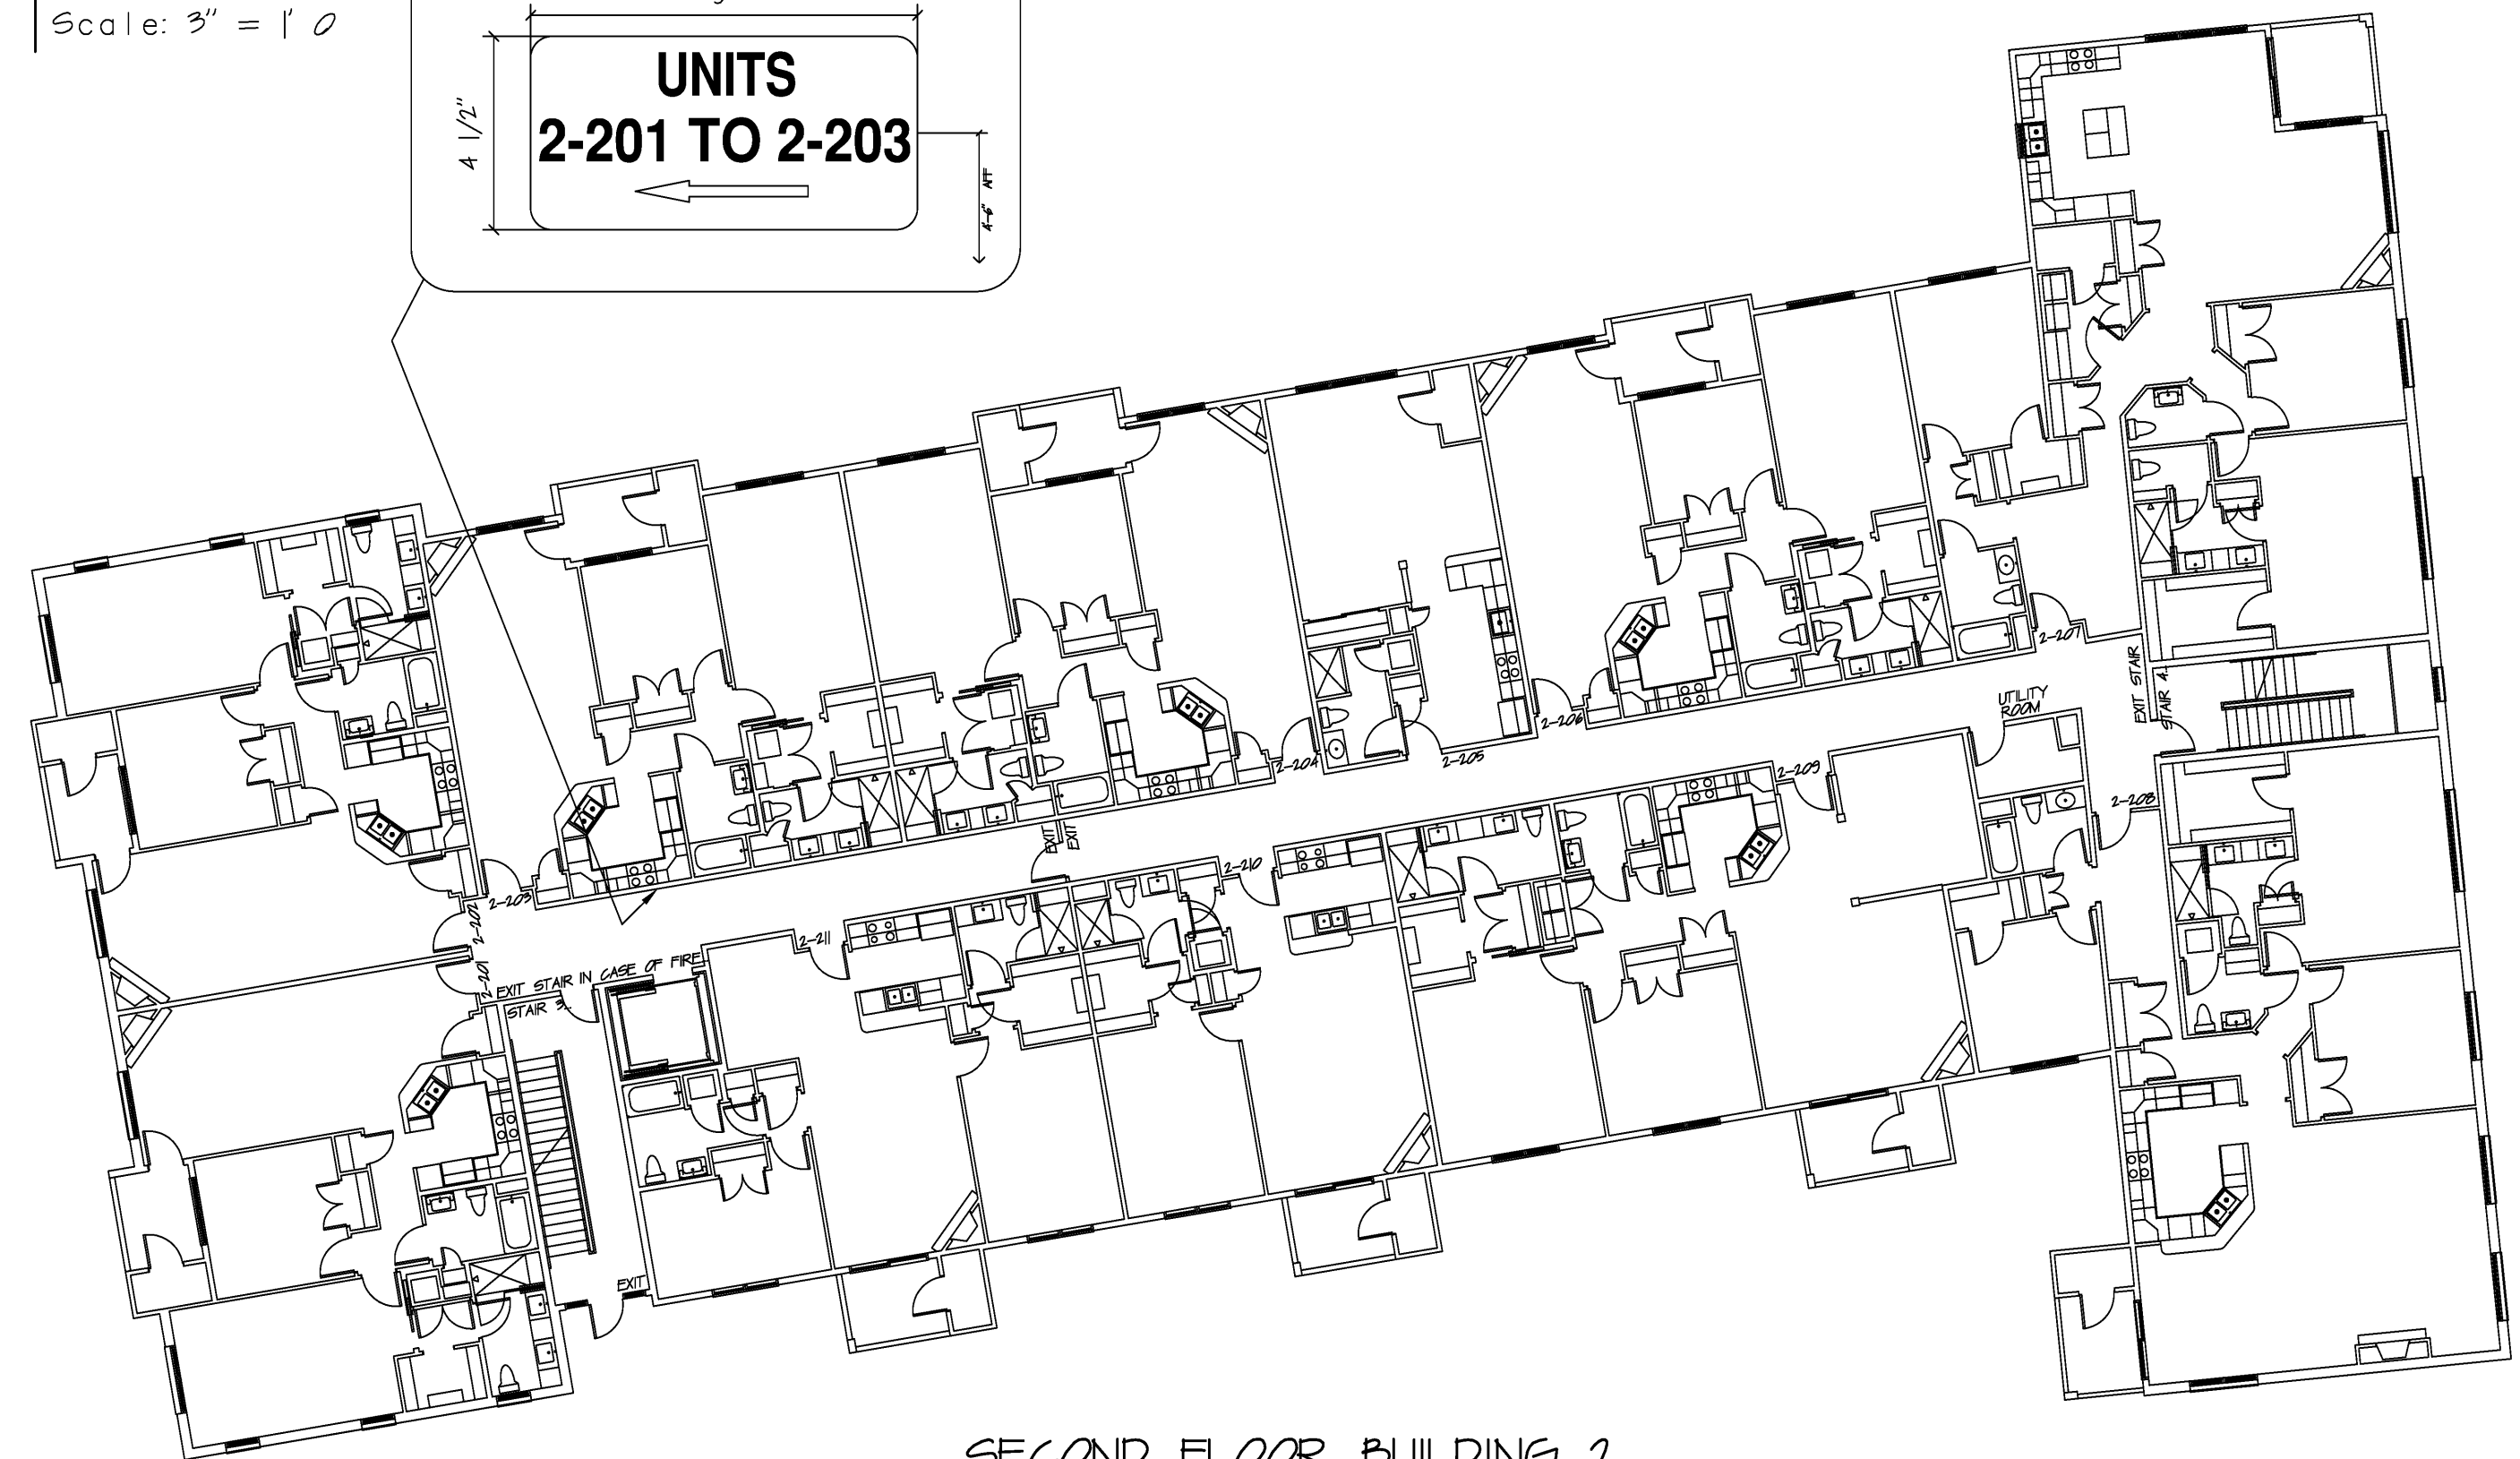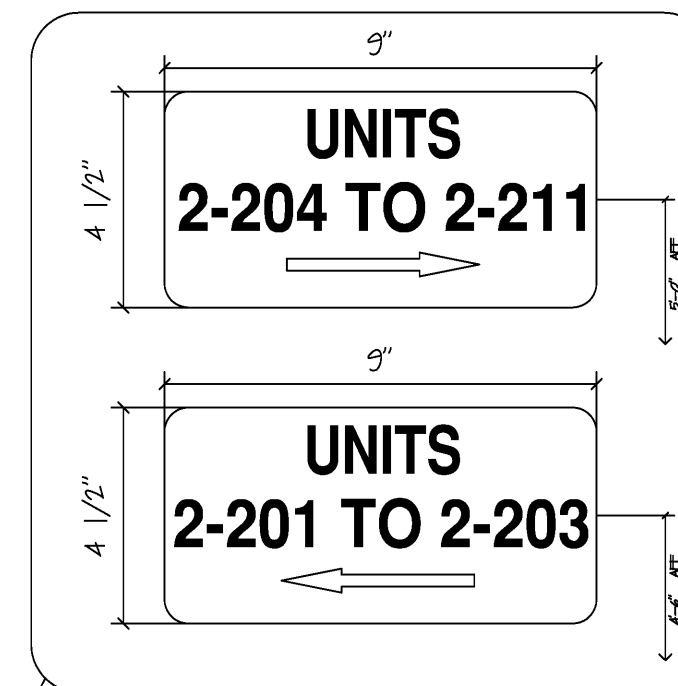

SECOND FLOOR BUILDING 2
Scale: No Scale

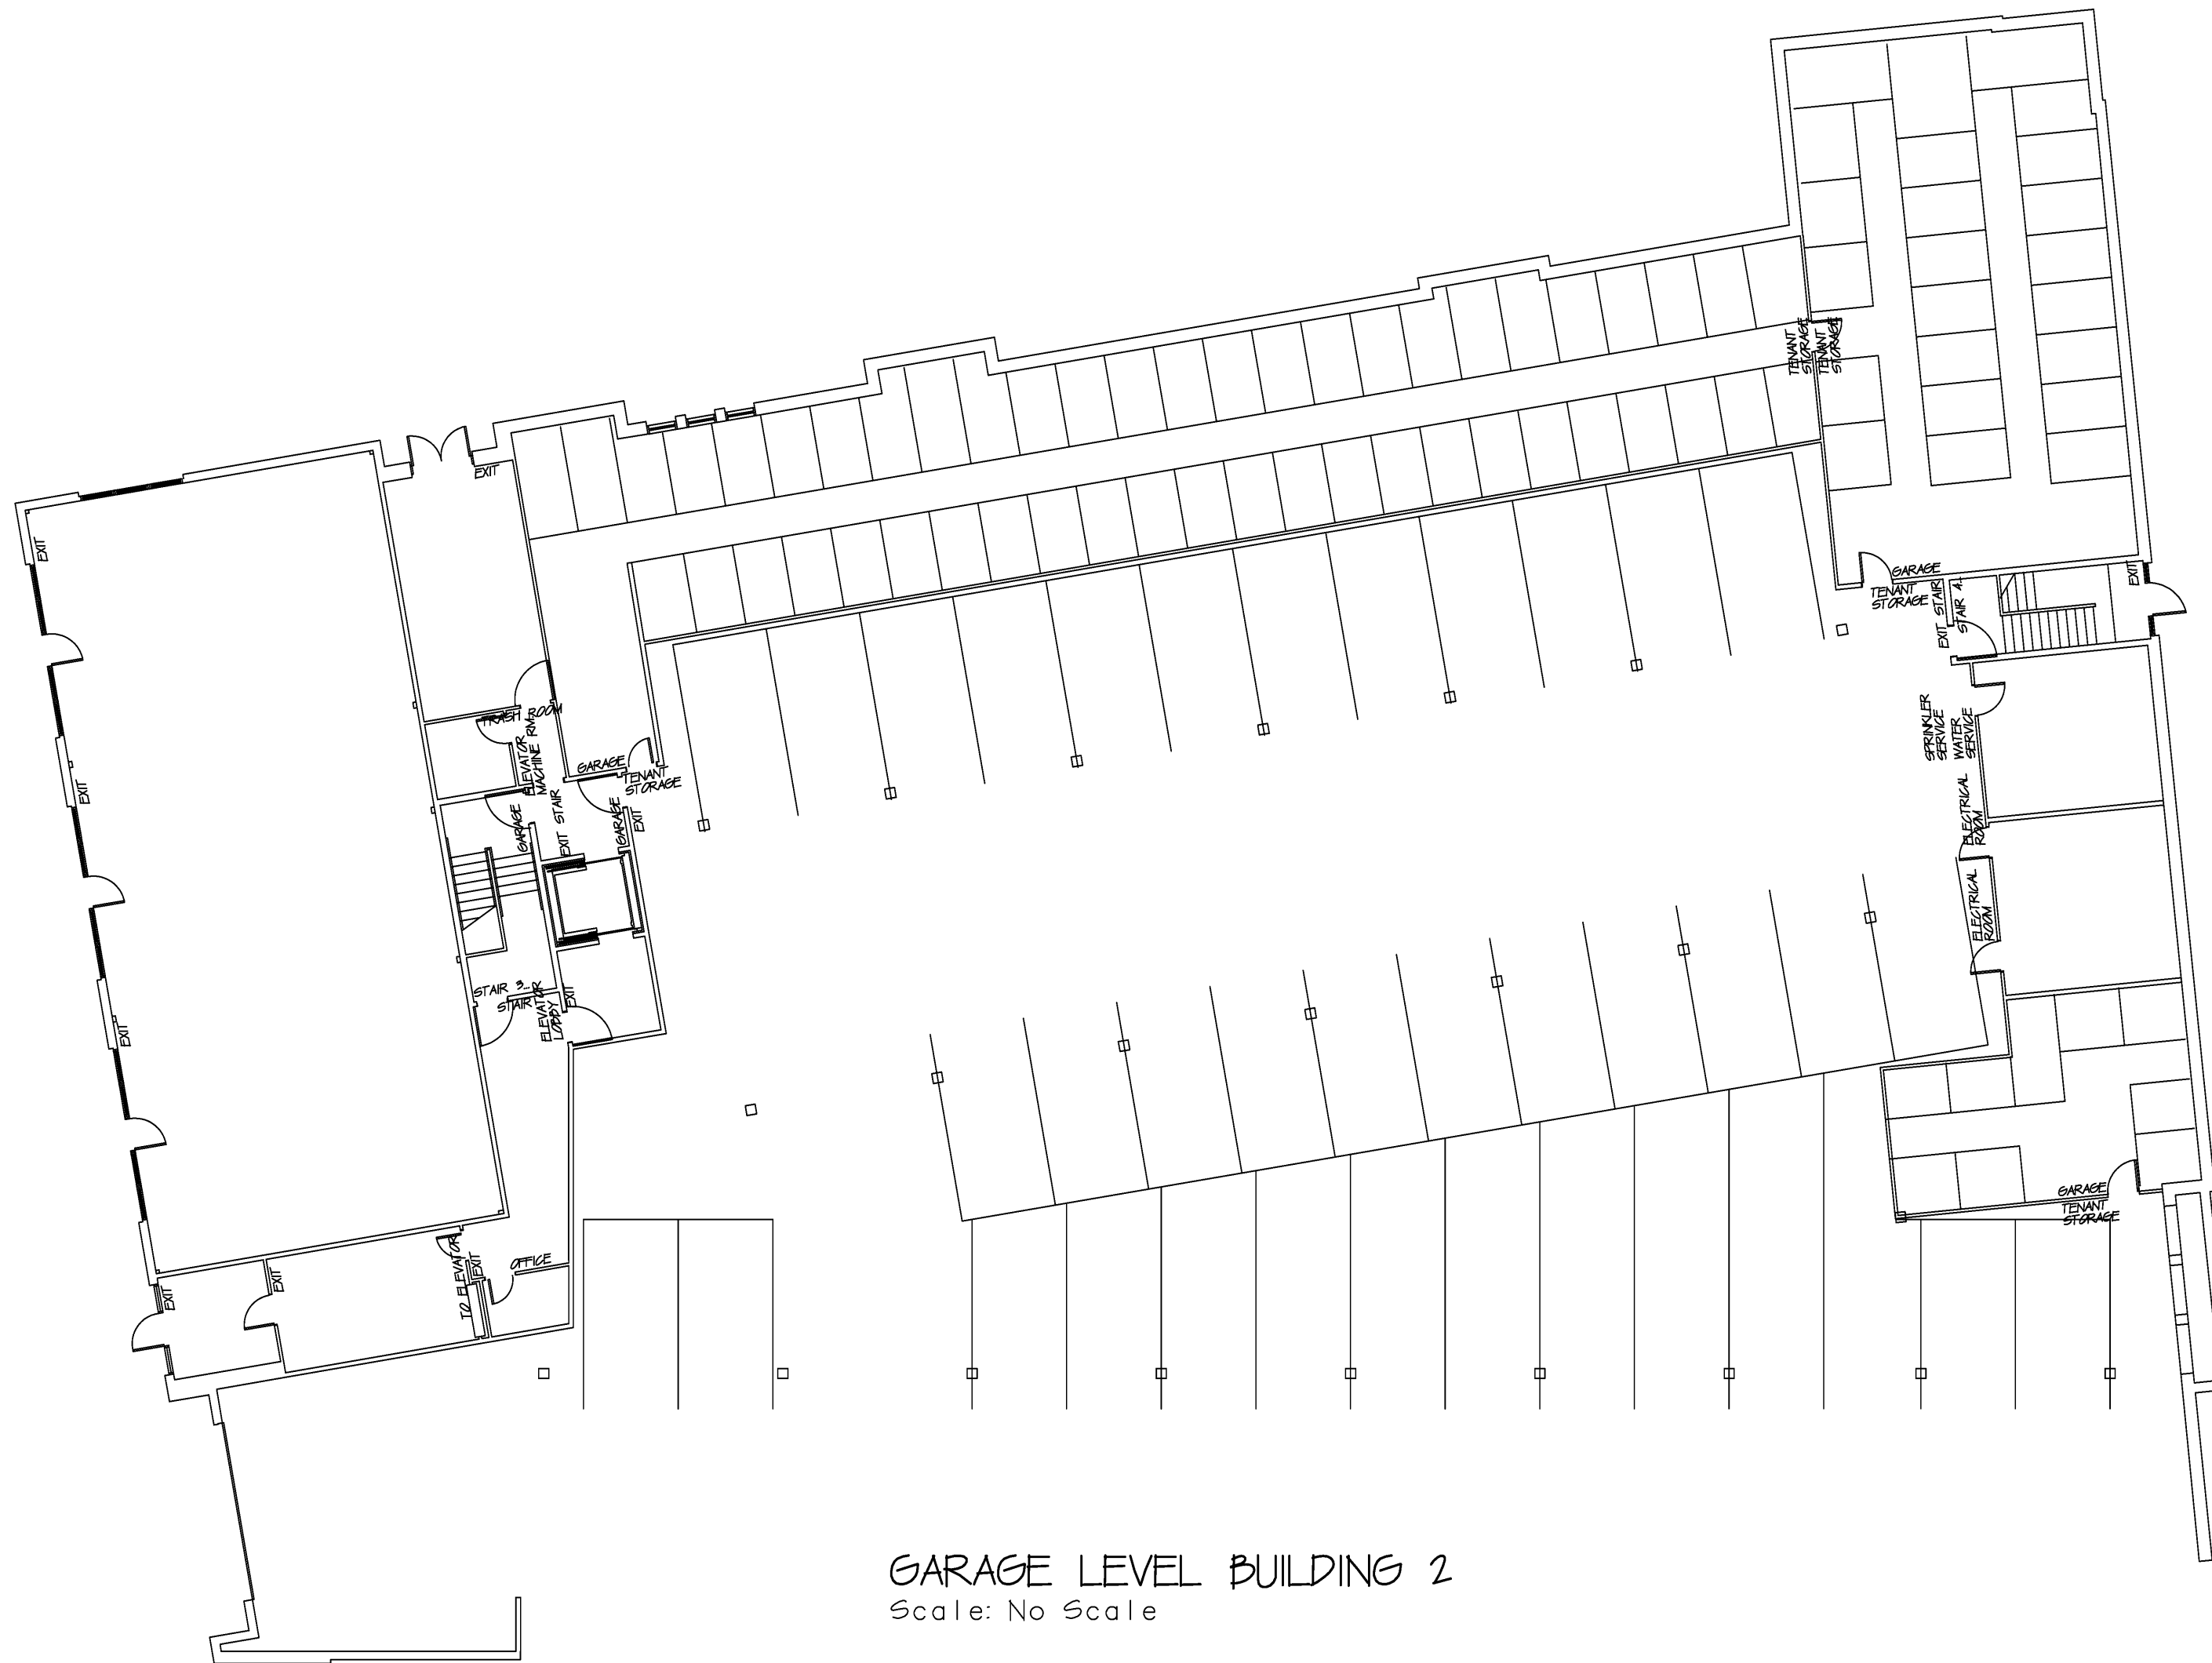

GARAGE LEVEL BUILDING 2
Scale: No Scale

DAVID M. WHITE, ARCHITECT
403 Tibbetts Hill Road
P. O. Box 447
Goffstown, NH 03045
(603) 437-3425

THE VILLAGE AT OCEAN GATE, LLC
c/o Atlas Investment Group, LLC
35 Fay Street, Suite 107B
Boston, MA 02118

THE PAY HOUSE
Middle Street
Portland, Maine

SIGNAGE SCHEDULE
Scale: As Shown
Commission No.: 06-008
Date: July 15, 2008

REVISIONS:

DRG. NO.
SCH.6