


PROFILE: HANCOCK STREET
 HORIZ. SCALE: 1" = 30'
 VERT. SCALE: 1" = 3'

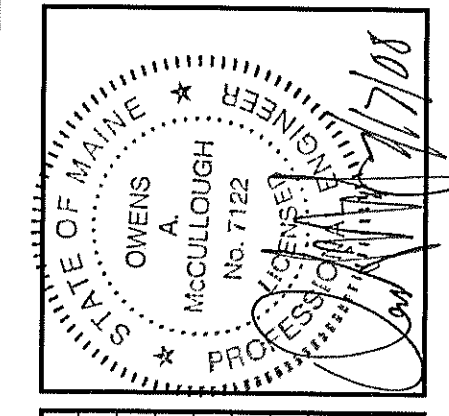

PROJECT NO.	05109	FIELD BOOK	DESIGN	CHKD	DRAWN
DATE	7/17/08	CD	CD	CD	CD
STATUS	REMOVED AND SUBMITTED FOR CONSTRUCTION BID	SUBMITTED FOR CONSTRUCTION BIDS			

THIS PLAN SHALL NOT BE MODIFIED WITHOUT WRITTEN PERMISSION FROM SEBAGO TECHNICS, INC. ANY ALTERATIONS AUTHORIZED OR OTHERWISE, SHALL BE AT THE USER'S SOLE RISK AND WITHOUT LIABILITY TO SEBAGO TECHNICS, INC.

Sebago Technics
 Engineering Expertise You Can Build On
 One Crochet Street
 Westbrook, Me 04098-1339
 Tel (207) 696-0277

PROJECT NO. | FIELD BOOK | DESIGN | CHKD | DRAWN |
 05109 | - | SAG | - | SAB

PROFILE OF:
THE BAY HOUSE
 112 NEWBURY ST., 113 NEWBURY ST., 40 HANCOCK ST.
 PORTLAND, MAINE

FOR:
THE VILLAGE AT OCEAN GATE, LLC
 133 PEARL STREET, SUITE 400
 BOSTON, MA 02110