




# ATLANTIS

Restaurant Equipment  
27 INDUSTRIAL PARK RD.  
SACO, ME 04072  
PHONE (207) 284-7394

MILES TO THE LOWER LEVEL  
KIT + CHURN 65' 1" WIDE 1 A ST PORT


15 FT 6" LONG

10 FT 10" wide

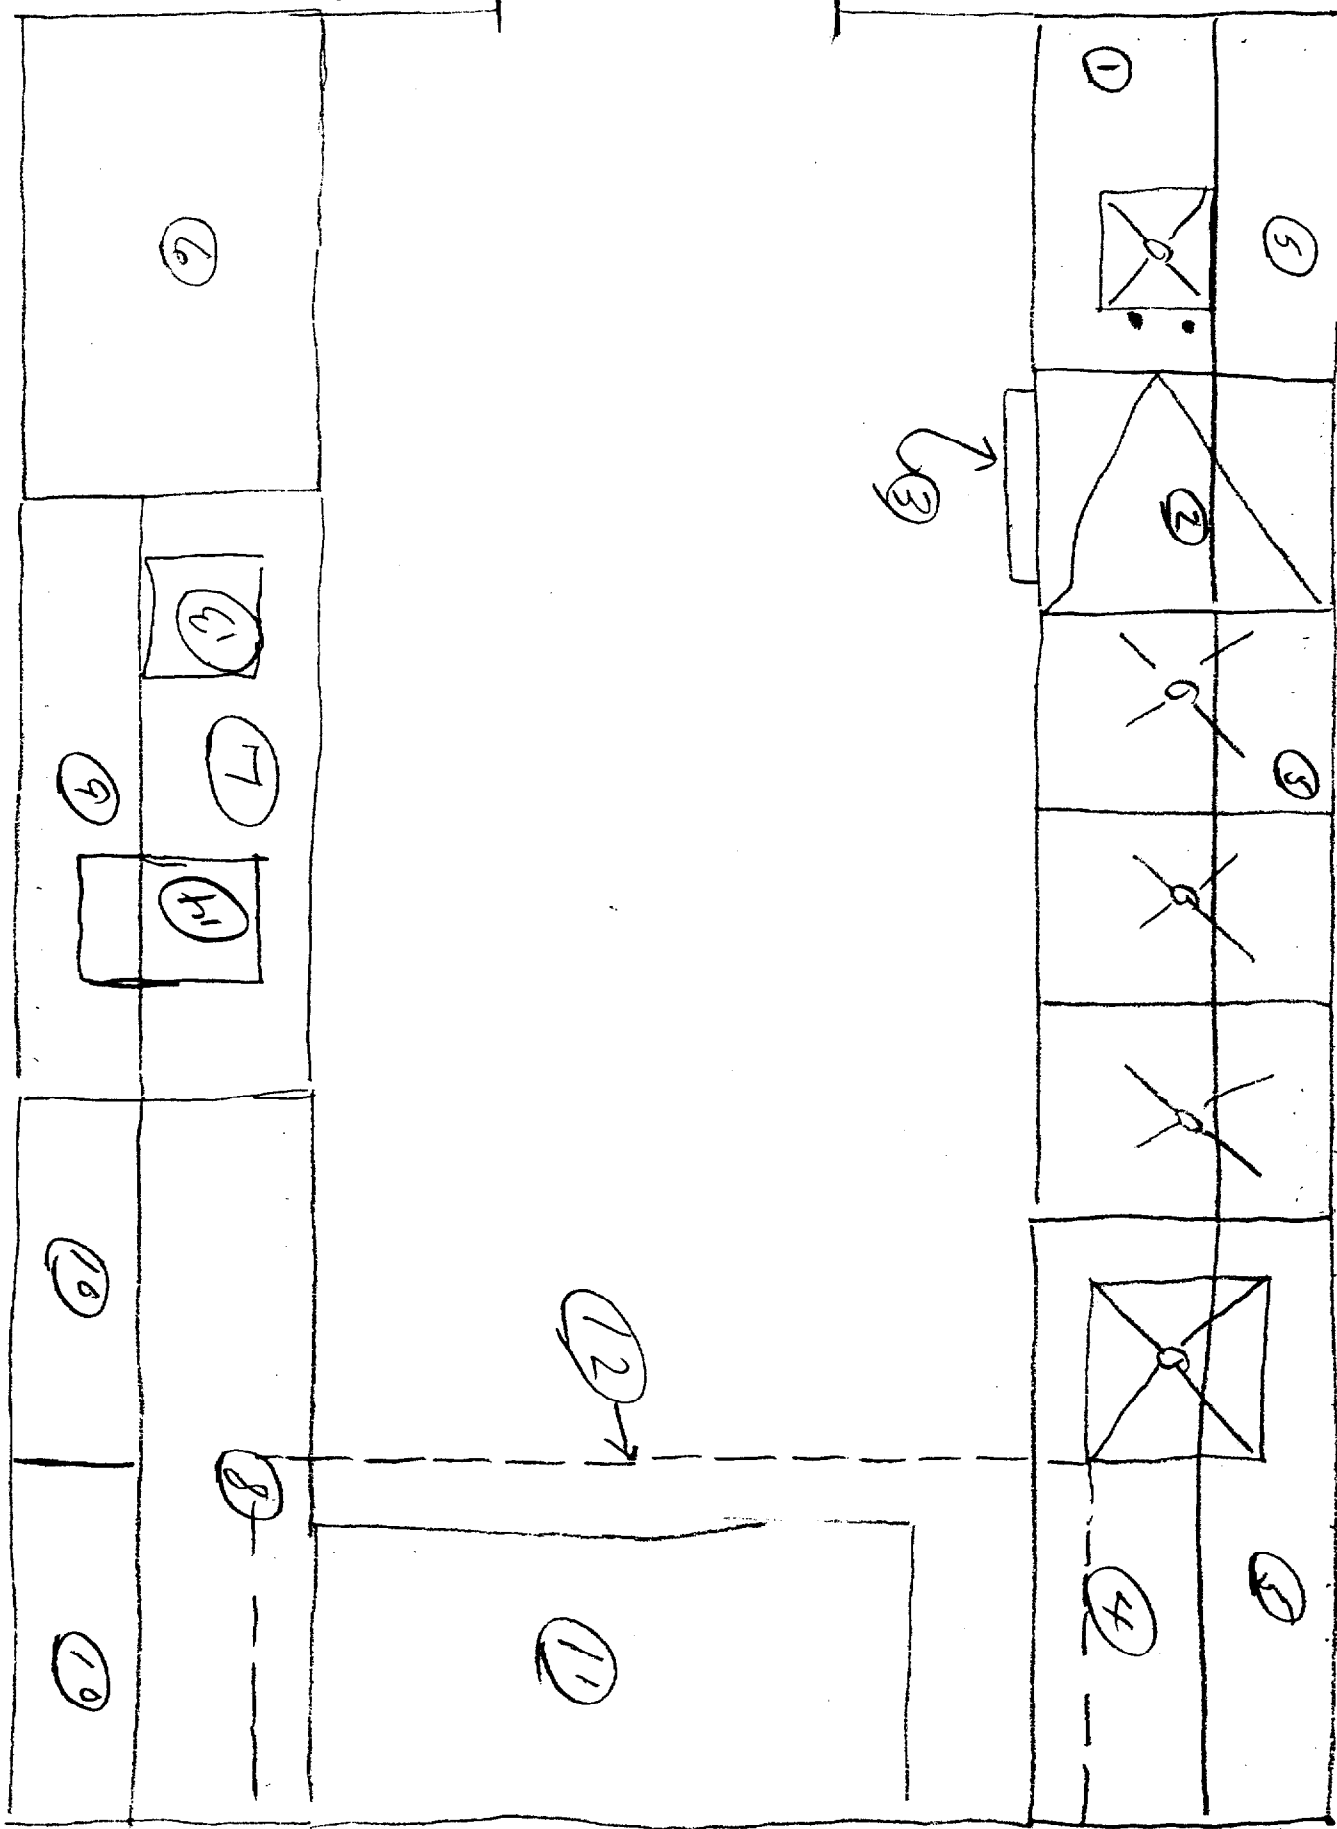

Area To Be Done is 15 Feet 6 inches - Long  
x  
10 FT - 10 inches - wide

# MILESTONE PORTLAND ME.

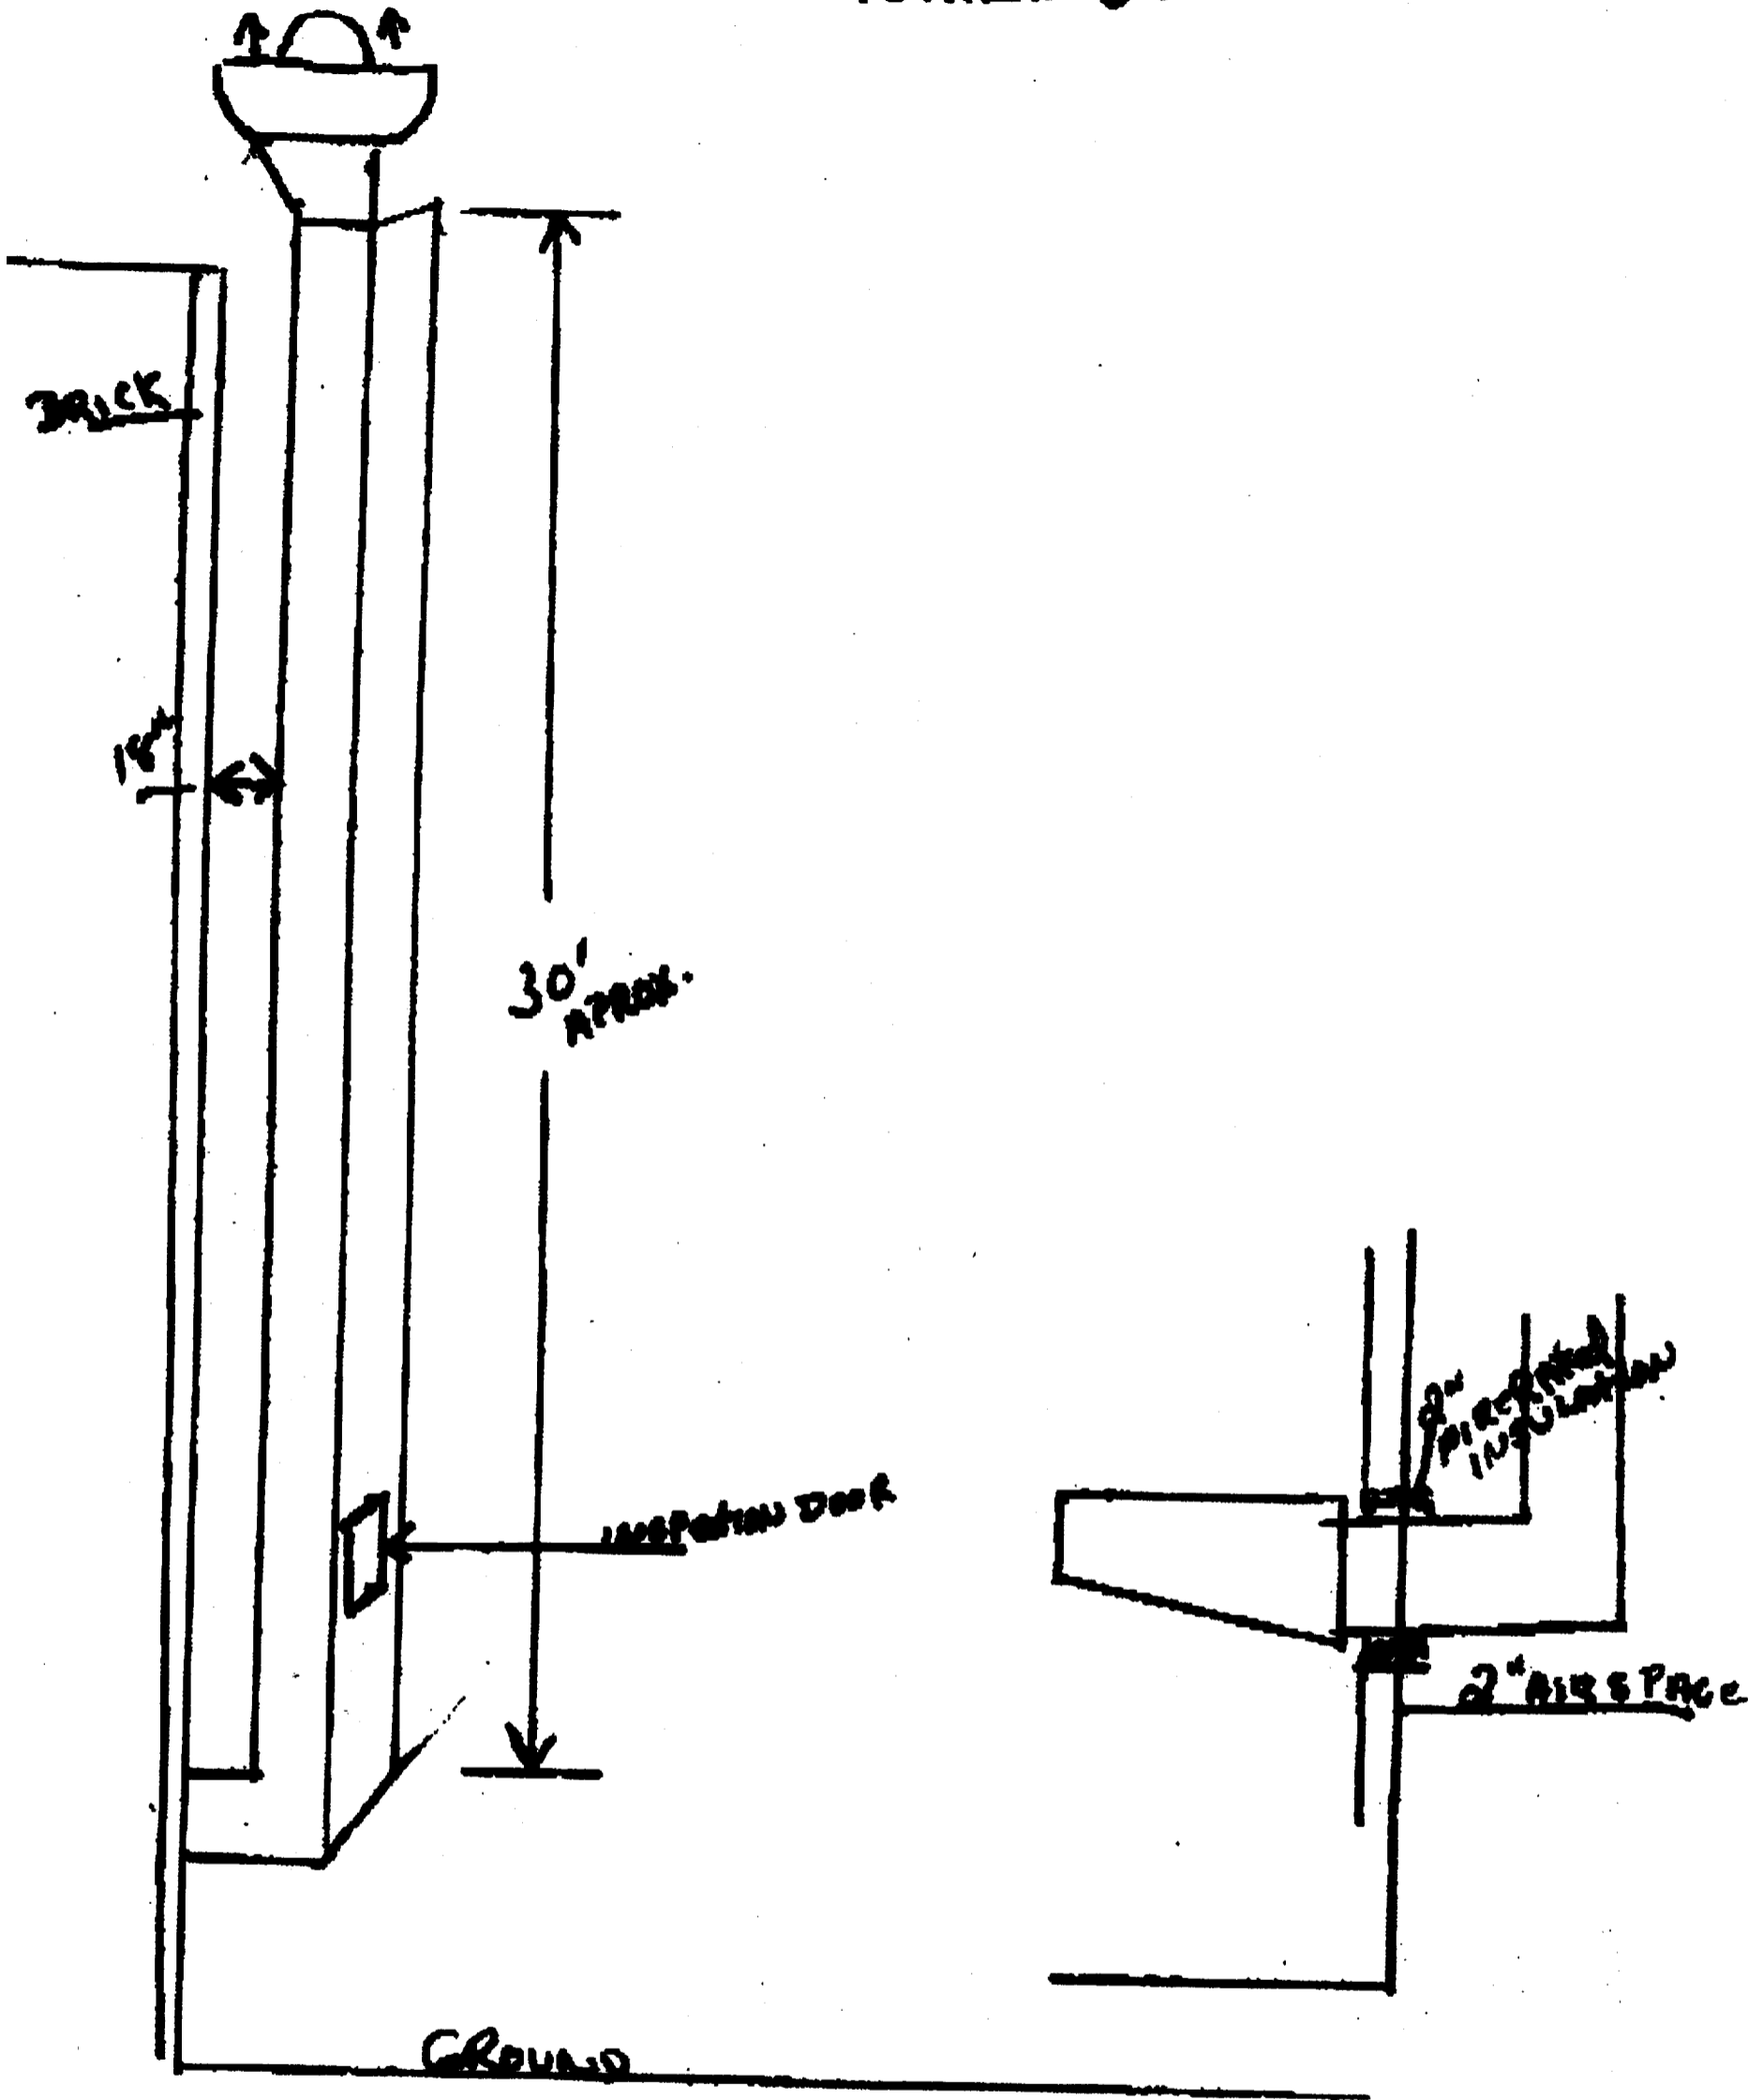

INSTALLATION of new Hood Fan.