

3 EXISTING SECOND FLOOR PLAN  
SCALE 1/4" = 1'-0"

ENGINEER OF RECORD  
**RESURGENCE**  
ENGINEERING & PRESERVATION, INC.  
132 BRENTWOOD STREET  
PORTLAND, ME 04103  
207.773.4880

Drawn By: EJA  
Checked By: Alfred H. Hodson III P.E.


OFFICE ADDITION  
61 INDIA STREET  
PORTLAND, ME

Drawing:  
EXISTING 2ND FLOOR PLAN

Scale:  
1/4" = 1'-0"

Date: 06/04/13  
Issued for: Prelim. Review

**A3.001**

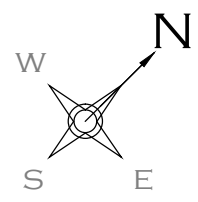

CW = CASEMENT WINDOW  
W = DOUBLE-HUNG WINDOW