

MILESTONE FOUNDATION

2x6 WOOD STUD WALL

PROPOSED THIRD FLOOR
340 SQ. FEET

CURVED HALF
WALL 42" HIGH

2x6 WOOD STUD WALL W/ VINYL SIDING

STRIP EXISTING
5-PLY ASPHALT AND
RESURFACE WITH
0.060" EPDM

EXISTING DECK

EXISTING
RESIDENTIAL
UNIT


DN
18R

1 3/4" x 5 1/4" VERSA-LAM AT 2'-0" O.C. ±

INFILL
EXISTING 3RD
FLOOR
WINDOW

7 WINDOW UNITS
FIXED TOP, AWNING BOTTOM

4 PROPOSED THIRD FLOOR PLAN
SCALE 1/4" = 1' 0"

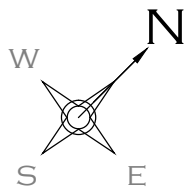

ENGINEER OF RECORD

RESURGENCE

ENGINEERING & PRESERVATION, INC.
132 BRENTWOOD STREET
PORTLAND, ME 04103
207.773.4880

Drawn By: EJA
Checked By: Alfred H. Hodson III P.E.

OFFICE ADDITION
61 INDIA STREET
PORTLAND, ME

Drawing:
PROPOSED 3RD FLOOR PLAN

Scale:
1/4" = 1'-0"

Date: 06/04/13
Issued for: Prelim. Review

A4.002