

LEGEND

- SITE BOUNDARIES
- OTHER BOUNDARIES
- EXISTING BUILDING
- PROPOSED BUILDING


ENGINEER OF RECORD
RESURGENCE
ENGINEERING & PRESERVATION, INC.
132 BRENTWOOD STREET
PORTLAND, ME 04103
207.773.4880

Drawn By: EJA
Checked By: Alfred H. Hodson III P.E.

**OFFICE ADDITION
61 INDIA STREET
PORTLAND, ME**

	FIRE SEPARATION DISTANCE (IBC TABLE 704.8)							
	0-3'	3'-5'	5'-10'	10'-15'	15'-20'	20'-25'	25'-30'	>30'
EXTERIOR WALL	C, C'		D	E, G, L		J	H, K	A, B, F
MAX. AREA OF UNPROTECTED OPENINGS ALLOWED	NIL	NIL	10%	15%	25%	45%	70%	NO LIMIT
MAX. AREA OF PROTECTED OPENINGS ALLOWED	NIL	15%	25%	45%	75%	NO LIMIT	NO LIMIT	NO LIMIT

NOTE 1. SEE IBC 704.8.1 & 903.3.1.1 FOR INCREASE IN AREA OF UNPROTECTED OPENINGS ALLOWED TO MAX. AREA OF PROTECTED OPENINGS, WITH NFPA 13 COMPLIANT SPRINKLER SYSTEM, THRUOUT.

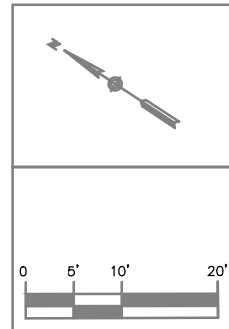

Drawing:
BOUNDARY SEPARATION DISTANCES

Scale:
AS SHOWN

Date: 06/04/13
Issued for: Prelim. Review

G3.002