



NOTES:
 1. SEE DRAWING G1.2 FOR WALL LOCATIONS & SEPARATION DISTANCES TO LOT BOUNDARIES

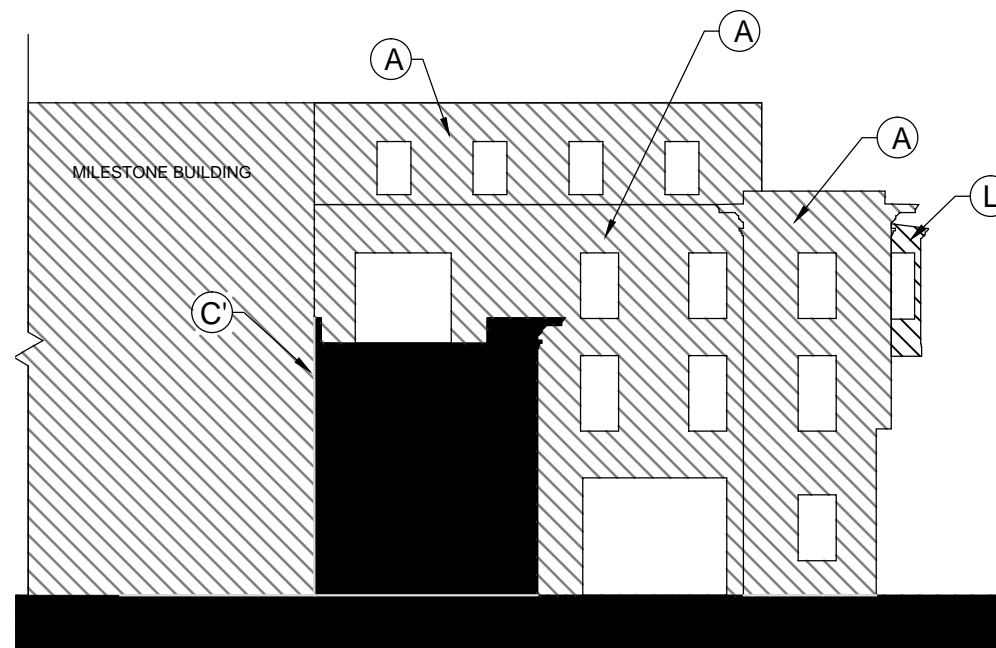


SOUTH-WEST ELEVATION

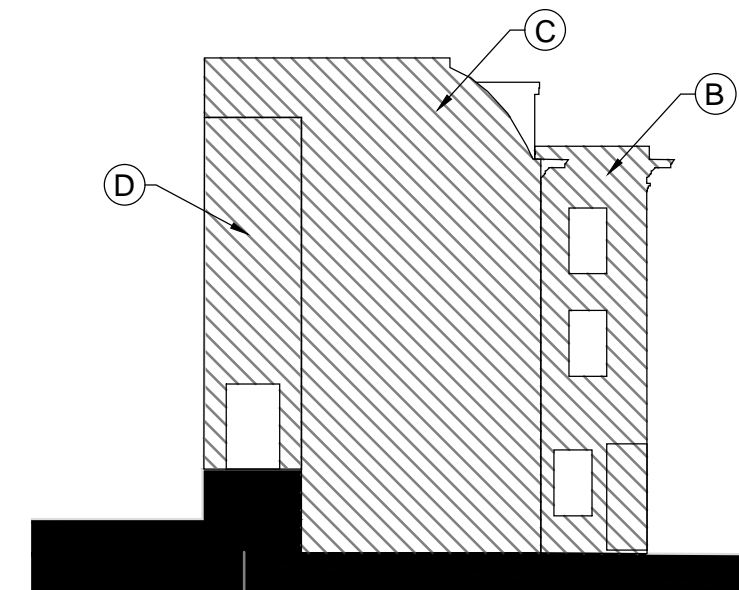

NORTH-WEST ELEVATION

EXTERIOR WALL	AREA OF UNPROTECTED OPENINGS (NOTE 1)										
	A	B	C, C'	D	E	F	G	H	J	K	L
MAX. AREA OF UNPROTECTED OPENINGS ALLOWED	NO LIMIT	NO LIMIT	NIL	15%	45%	NO LIMIT	45%	NO LIMIT	NO LIMIT	NO LIMIT	45%
AREA OF WALL (SF)	NA	NA	1,458.9	238.3	2,065.1	332.3	296.0	491.5	34.5	147.8	26.9
AREA OF UN PROTECTED OPENINGS (SF)	NA	NA	NIL	31.6	129.6	43.1	22.4	84.9	10.7	59.2	10.7
% OF WALL UNPROTECTED	NA	NA	NIL	13.3%	6.3%	12.9%	7.6%	17.2%	31.0%	40.0%	39.8%
NOTE	1. REFER TO G1.2 FOR FIRE SEPARATION DISTANCES TO LOT BOUNDARIES. 2. WALLS C', D, AND E MUST BE RATED 1HR MIN. PER IBC 1019.1.4 FOR EXTERIOR STAIR WALL RETURNS										

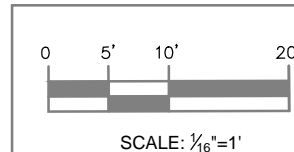

ENGINEER OF RECORD
RESURGENCE
 ENGINEERING & PRESERVATION, INC.
 132 BRENTWOOD STREET
 PORTLAND, ME 04103
 207.773.4880

Drawn By: EJA
 Checked By: Alfred H. Hodson III P.E.

OFFICE ADDITION
 61 INDIA STREET
 PORTLAND, ME

Drawing:
 AREA OF UNPROTECTED OPENINGS

Scale:
 AS SHOWN

Date: 06/04/13
 Issued for: Prelim. Review

G3.003