

MILESTONE FOUNDATION

2x6 WOOD STUD WALL

BATHROOM

2x6 WOOD STUD WALL W/ VINYL SIDING

STRIP EXISTING
5-PLY ASPHALT AND
RESURFACE WITH
0.060" EPDM

EXISTING DECK

CLOSET

PROPOSED THIRD FLOOR
249 SQ. FEET HABITABLE
SPACE

CURVED HALF
WALL 42" HIGH

1 3/4" x 5 1/4" VERSA-LAM AT 2'-0" O.C. ±

CLOSET



7 WINDOW UNITS

FIXED TOP, AWNING BOTTOM

EXISTING
RESIDENTIAL
UNIT

INFILL
EXISTING 3RD
FLOOR
WINDOW

4 PROPOSED THIRD FLOOR PLAN
SCALE 1/4" = 1' 0"

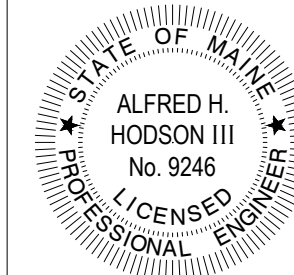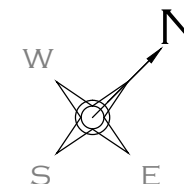

ENGINEER OF RECORD

RESURGENCE

ENGINEERING & PRESERVATION, INC.
132 BRENTWOOD STREET
PORTLAND, ME 04103
207.773.4880

Drawn By: EJA

Checked By: Alfred H. Hodson III P.E.

OFFICE ADDITION
61 INDIA STREET
PORTLAND, ME

Revision 7/24/13

Drawing:
PROPOSED 3RD FLOOR PLAN

Scale:
1/4" = 1'-0"

Date: 06/04/13
Issued for: Prelim. Review

A4.002