




NOTES:  
 1. SEE DRAWING G3.002 FOR WALL LOCATIONS & SEPARATION DISTANCES TO LOT BOUNDARIES

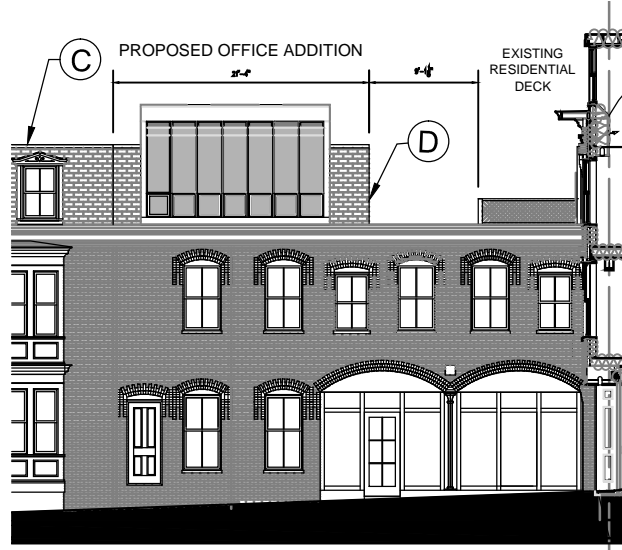


SOUTH-EAST ELEVATION

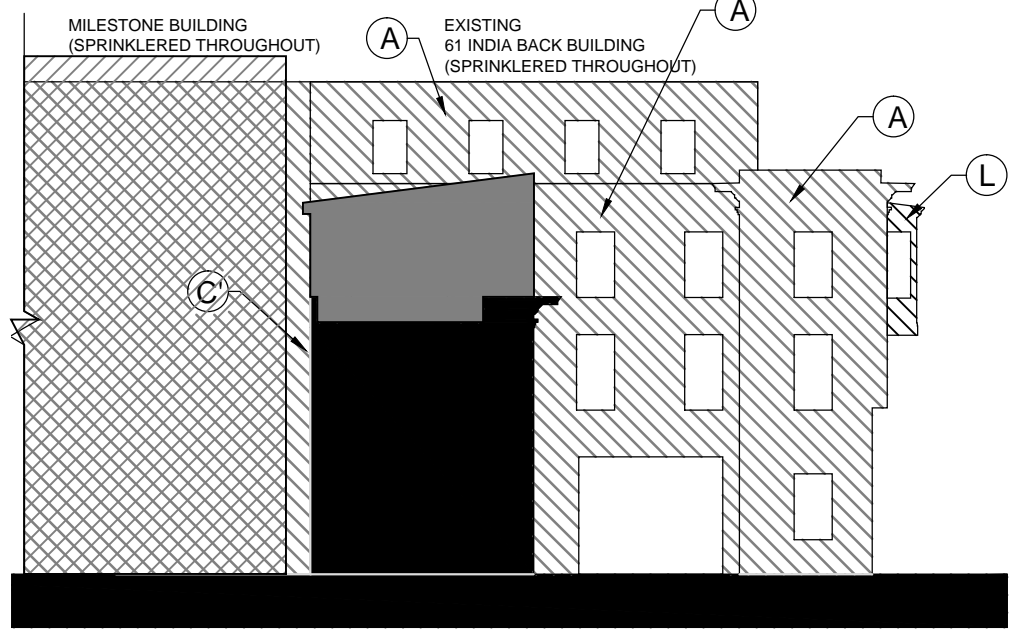

SOUTH-WEST ELEVATION

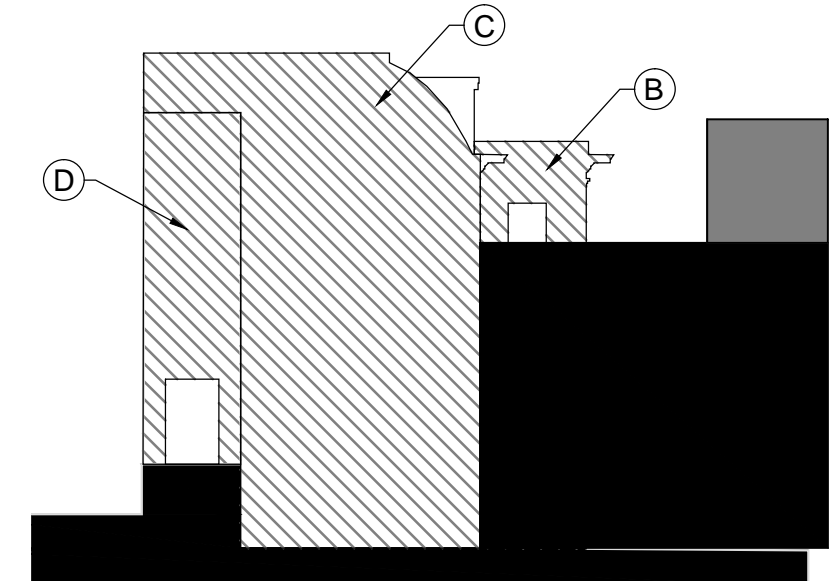

NORTH-WEST ELEVATION

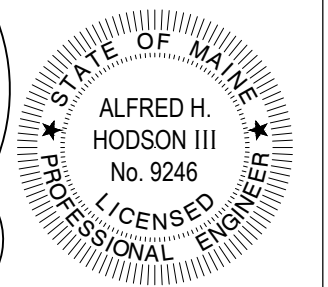

ENGINEER OF RECORD  
**RESURGENCE**  
 ENGINEERING & PRESERVATION, INC.  
 132 BRENTWOOD STREET  
 PORTLAND, ME 04103  
 207.773.4880

Drawn By: EJA  
 Checked By: Alfred H. Hodson III P.E.

**OFFICE ADDITION  
 61 INDIA STREET  
 PORTLAND, ME**


Revision 7/24/13

Drawing:  
 AREA OF UNPROTECTED OPENINGS

Scale:  
 AS SHOWN

Date: 06/04/13  
 Issued for: Prelim. Review

EXTERIOR WALL	AREA OF UNPROTECTED OPENINGS (NOTE 1)										
	A	B	C, C'	D	E	F	G	H	J	K	L
MAX. AREA OF UNPROTECTED OPENINGS ALLOWED	NO LIMIT	NO LIMIT	NIL	15%	45%	NO LIMIT	45%	NO LIMIT	NO LIMIT	NO LIMIT	45%
AREA OF WALL (SF)	NA	NA	1,458.9	238.3	2,065.1	332.3	296.0	491.5	34.5	147.8	26.9
AREA OF UN PROTECTED OPENINGS (SF)	NA	NA	NIL	31.6	129.6	43.1	22.4	84.9	10.7	59.2	10.7
% OF WALL UNPROTECTED	NA	NA	NIL	13.3%	6.3%	12.9%	7.6%	17.2%	31.0%	40.0%	39.8%
NOTE	1. REFER TO G3.002 FOR FIRE SEPARATION DISTANCES TO LOT BOUNDARIES. 2. WALLS C', D, AND E MUST BE RATED 1HR MIN. PER IBC 1019.1.4 FOR EXTERIOR STAIR WALL RETURNS										

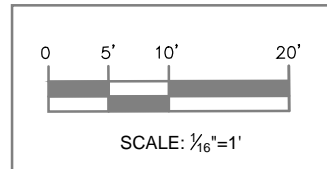

**G3.003**