

Page 5 - Hood Specs 61 India St.

**HOOD INFORMATION - Job#1925596**

HOOD NO.	TAG	MODEL	LENGTH	MAX. COOKING TEMP.	EXHAUST PLENUM RISER(S)			TOTAL SUPPLY CFM	HOOD CONSTRUCTION	HOOD CONFIG. END TO END
					WIDTH	LENG.	DIA.			
1		5412	12' 0.00"	600 Deg	10'	34"	3600	2880	430 SS Where Exposed	ALONE
		SND-2-PSP-FSS								ALONE

**HOOD INFORMATION**


HOOD NO.	TAG	TYPE	QTY	HEIGHT	LENGTH	QTY.	TYPE	LIGHT(S)		WIRE GUARD	LOCATION	TYPE	FIRE SYSTEM	ELECTRICAL MODEL #	SWITCHES QUANTITY	FIRE SYSTEM-HANGING PIPING	HOOD WEIGHT
								FILTER(S)	TYPE								
1		SS Baffle with Handles	4	16"	16"	4	Screw In Compact	ND									612 LBS

**HOOD OPTIONS**

HOOD NO.	TAG	OPTION
1		RIGHT QUARTER END PANEL 23' Top Width, 0' Bottom Width, 23' High 430 SS
		LEFT QUARTER END PANEL 23' Top Width, 0' Bottom Width, 23' High 430 SS

**PERFORATED SUPPLY PLENUM(S)**

HOOD NO.	TAG	POS.	LENGTH	WIDTH	HEIGHT	RISER(S)		
						TYPE	WIDTH	LENG.
1		Front	144"	16"	6'	MUA	12"	28"
		Left	70"	12"	6'	MUA	8"	36"
		Right	70"	12"	6'	MUA	8"	36"

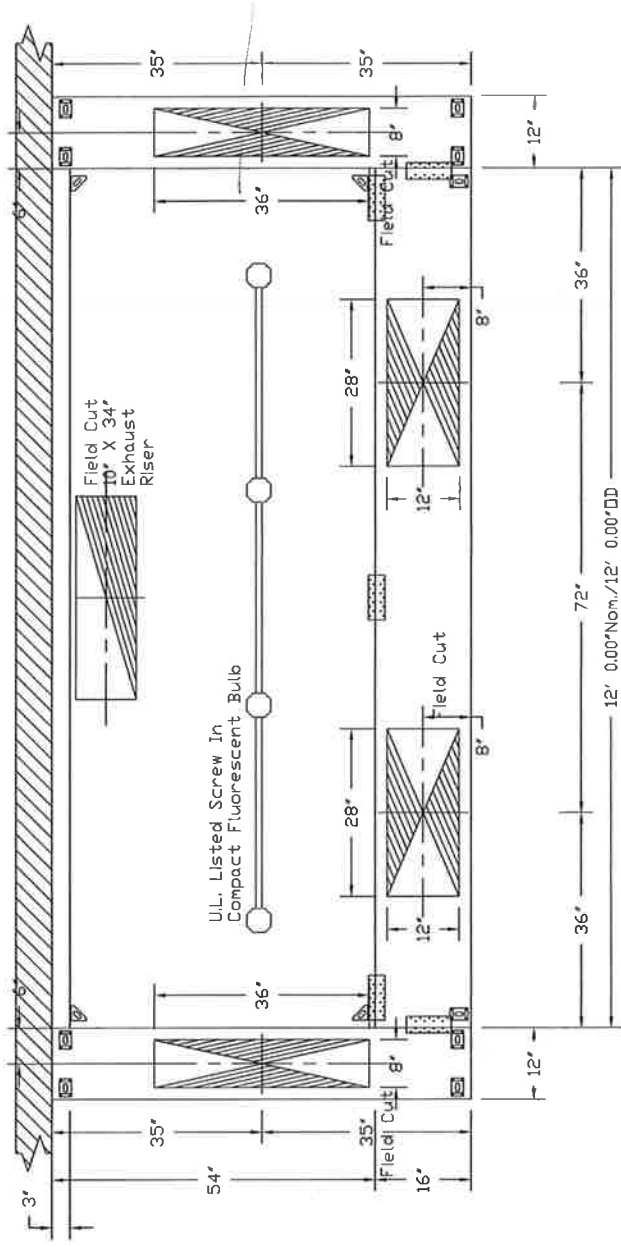

**PLAN VIEW - Hood #1**

12' 0.00" LONG 5412SND-2-PSP-FSS  
 NOTE: Additional hanging angles provided for hoods 12' and longer.





# CAPTIVEAIRE

JOB Food Works 12ft  
 LOCATION Lewiston, ME  
 DATE 12/6/2013  
 JOB # 1925596  
 DRAWN BY BFC-21  
 REV. SCALE 3/8" = 1'-0"