

Page 11 - Wiring - 61 India ST.

23
22
21
20
19
18
17
16
15
14
13
12
11
10
9
8
7
6
5
4
3
2
1


WIRE COLOR
 BK - BLACK
 YW - YELLOW
 BL - BLUE
 GR - GREEN
 BR - BROWN
 GY - GRAY
 PR - PURPLE
 DR - ORANGE
 PK - PINK
 RD - RED
 WH - WHITE

NOTES
 - - - - - DENOTES FIELD WIRING
 _____ DENOTES INTERNAL WIRING

ELECTRICAL INFORMATION
 MOTOR/CONTROL MCA: 11.9A
 MOTOR/CONTROL MOP: 20A

EXHAUST
 MOTOR INFO
 3HP-208V-3P-9.5FLA

Component Identification
 Label Description Location
 MT-01 Fan Motor [20]
 SW-01 Main disconnect switch [20]

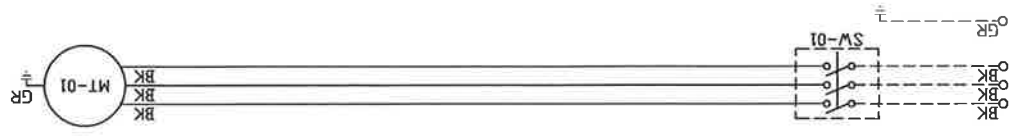

Installed Options

EXHAUST FAN WIRING	JOB	1925596 - Food Works 12ft	DRAWING NUMBER	EXH1925596-3
	SHIP DATE	12/6/2013	MODEL	BIZCARM