

Page 9 - Wiring - Col India St.

23
22
21
20
19
18
17
16
15
14
13
12
11
10
9
8
7
6
5
4
3
2
1


WIRE COLOR
 BK - BLACK YW - YELLOW
 BL - BLUE GR - GREEN
 BR - BROWN GRAY - GRAY
 DR - DRANGE PR - PURPLE
 RD - RED PK - PINK
 WH - WHITE

NOTES
 ----- DENDOTES FIELD WIRING
 _____ DENDOTES INTERNAL WIRING

ELECTRICAL INFORMATION
 MOTOR CONTROL MCA: 11.9A
 MOTOR/CONTROL MOP: 20A

EXHAUST MOTOR INFO
 3HP-208V-3P-9.5FLA

Component Identification
 Label Description Location
 MT-01 Fan Motor [20]
 SW-01 Main disconnect switch [20]

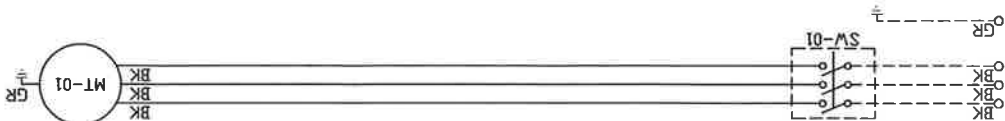

Installed Options

MODEL NCA24HPFA

SHIP DATE 12/6/2013

DRAWING NUMBER EXH1925596-1

JOB 1925596 - Food Works 12ft

Exhaust Fan Wiring