
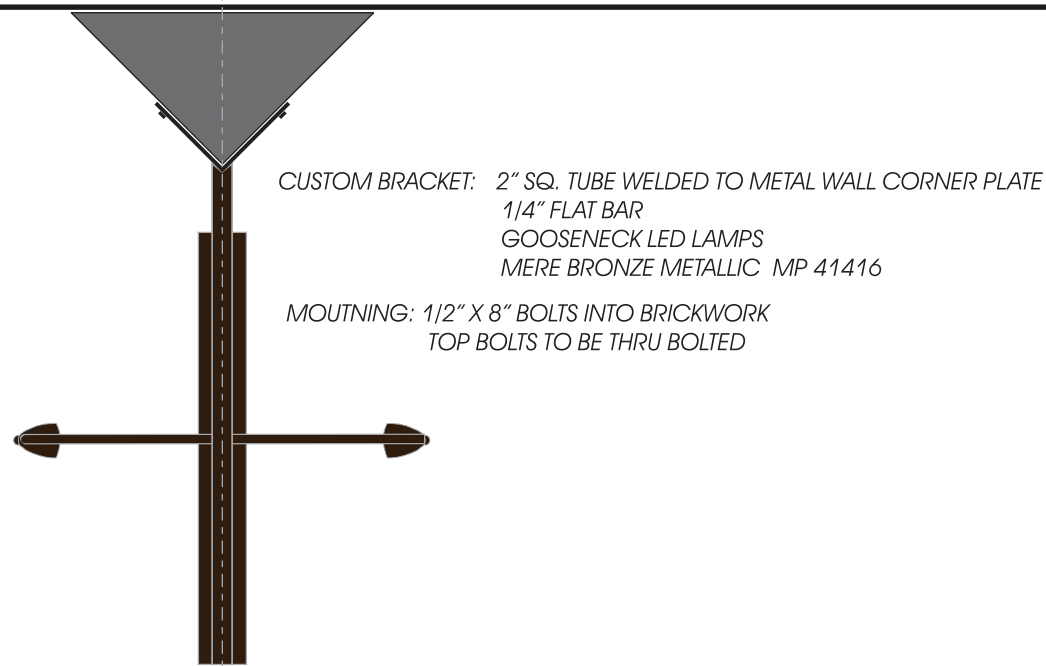


LOGO WITH OUT DISTRESSING  
AND SMOOTH EDGES

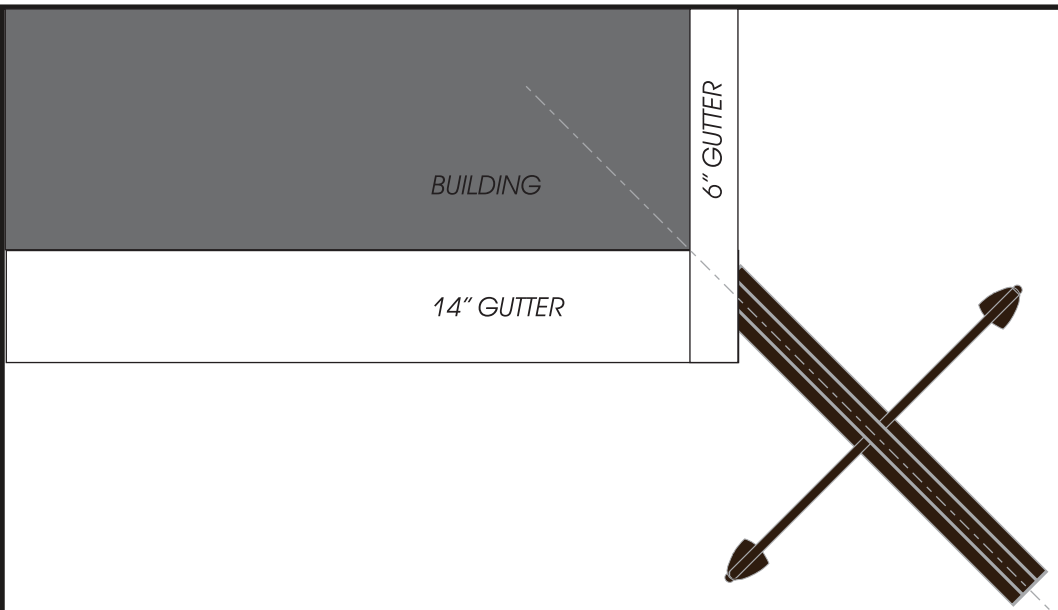


2 1/2" SQ. TUBE  
1/4" WALL

26" X 54" X 6"

13.13" "L"

7" X 36" PANEL  
4" COPY

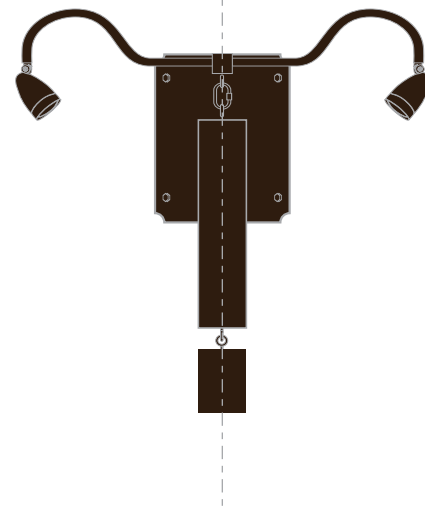

$$2.17 \times 4.5 = 9.77$$

$$.66 \times 3 = 1.98$$

$$\text{TOTAL SQ. FT. } 11.75$$

(1) D.F. STICK OUT ALUMINUM SIGN W/ EXTERNAL LED ILLUMINATION

TOP SIGN: 2'-2" X 4'-6" X 6" SIGN  
CUSTOM CABINET .090 ALUMINUM  
SIGN EDGES AND BORDER: MERE BRONZE METALLIC MP 41416  
FACE B/G: LOIS' CUSTOM GREEN  
WHITE LOGOTEXT: 1/2" CUT OUT SINTRA LETTERS PAINTED WHITE  
LOGO SYMBOL SURFACE GRAPHICS: LOIS' GREENS OPAQUE VINYL

BOTTOM SIGN: 8" X 3.0" X 6" SIGN  
CUSTOM CABINET .090 ALUMINUM FACE  
FACE B/G LOUIS' CUSTOM GREEN  
COPY: OPAQUE MATTE WHITE VINYL

**PLEASE NOTE:**

THIS IS A PROGRESS PRINT - FIELD MEASUREMENTS MAY OR MAY NOT NEED TO BE VERIFIED.

THIS DESIGN IS THE EXCLUSIVE PROPERTY OF BAILEY SIGN INCORPORATED AND ALL RIGHTS TO ITS USE OR REPRODUCTION ARE RESERVED.

THE ACCURACY OF THIS COLOR RENDERING IS LIMITED BY MEDIA AND OUTPUT DEVICES AND IS INTENDED FOR REPRESENTATIONAL USE ONLY. ACTUAL MANUFACTURING GRAPHIC COLORS ALSO VARY DEPENDING ON PROCESSES & MATERIALS USED. 100% COLOR MATCHES OF SUBMITTED SPECIFICATIONS CAN NOT BE GUARANTEED.

IF AN ELECTRIC SIGN, THEN INSTALLATION MUST BE ACCOMPLISHED IN TOTAL COMPLIANCE WITH ARTICLE 600 OF THE NATIONAL ELECTRIC CODE, THE REQUIREMENTS OF UNDERWRITERS LABORATORY, CANADIAN STANDARDS ASSOCIATION AND/OR ANY APPLICABLE LOCAL CODES. THIS INCLUDES PROPER GROUNDING AND BONDING OF THE SIGN.


ALL ELECTRICAL SIGNS REQUIRE ROUTINE MAINTENANCE.

**CLIENT**

ACCEPTANCE SIGNATURE \_\_\_\_\_ DATE \_\_\_\_\_

**BAILEY SIGN SALES REPRESENTATIVE**

APPROVED \_\_\_\_\_ DATE \_\_\_\_\_

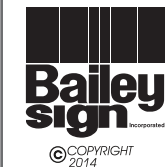

www.baileysign.com  
9 Thomas Drive  
Col. Westbrook Executive Park  
Westbrook, ME 04092  
207-774-2843 / 1-800-539-SIGN  
Fax: 774-1193  
E-Mail: sales@baileysign.com

**CUSTOMER / SIGN LOCATION**

**LOIS' NATURAL MARKETPLACE**

47 INDIA STREET  
PORTLAND, MAINE

SALESPERSON: BB DRAWN BY: LWM

RS: D-469 W.C. #

SCALE: 1/2" = 1' DATE

REVISION # / DATE / NOTES / INITIALS

R1 2/13/15 REVISE MOUNTING BRACKET & ADD INFO  
ADD SQ. FT. - CORRECT LABEL

R2 2/18/15 INC. SQ. TUBE / MTG BRACKET / SCALE LABEL



DRAWING #

07292 BD R2

SHEET \_\_\_\_\_ OF \_\_\_\_\_

PERMIT DRAWING