


MOUNTING  
AWNING THRU BOLTED TO BRICKWALL  
W/ 1/2" X 8" BOLTS

FRONT EXTEND 1" ABOVE  
AWNING STRUCTURE

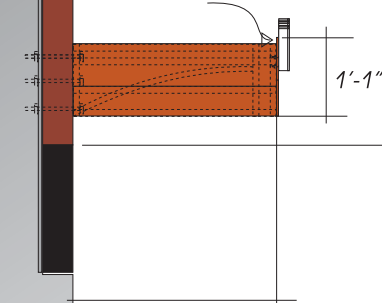

2'-10" PROJECTION  
OF AWNING

2'-10" BRICK V.O.

8" LTR.  
6" FRONT

RUNNING LENGTH OF LETTERS 9'-8" (116")

MARKETPLACE


ARCH SHOWN HERE NOT FOR PRODUCTION

APPROX. 6'-0"

ARCH SHOWN HERE NOT FOR PRODUCTION

18'-0" (216")

REMOVABLE  
CORRUGATED GALVANIZED  
ALUMINUM CEILING  
3/4" DEEP

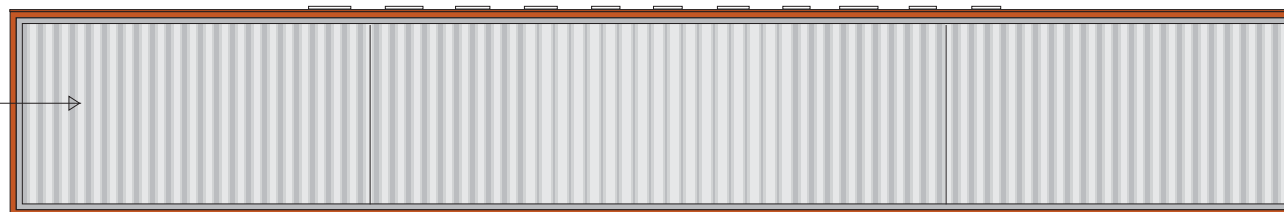

{1} ALUMINUM AWNING W/ 8" INTERN. ILLUM. LETTERS

LETTERS .79 X 9.66 = 7.63 SQ. FT.

1" SQ. TUBE SUPPORT STRUCTURE

1/8" ALUMINUM TOP & FACE MATTHEWS: LIGHT COPPER METALLIC MP # 21958

BRACKETS: MERE BRONZE METALLIC MP 41416

8" INTERNALLY LITE WHITE FACE LED LETTERS: (#102 1/4" EDGE LITE FACE )

OPAQUE BACKS

1 1/2" METAL RETURNS: WHITE

TOTAL LETTER DEPTH 1 3/4"

**PLEASE NOTE:**

THIS IS A PROGRESS PRINT - FIELD MEASUREMENTS MAY OR MAY NOT NEED TO BE VERIFIED.

THIS DESIGN IS THE EXCLUSIVE PROPERTY OF BAILEY SIGN INCORPORATED AND ALL RIGHTS TO ITS USE OR REPRODUCTION ARE RESERVED.

THE ACCURACY OF THIS COLOR RENDERING IS LIMITED BY MEDIA AND OUTPUT DEVICES AND IS INTENDED FOR REPRESENTATIONAL USE ONLY. ACTUAL MANUFACTURING/GRAPHIC COLORS ALSO VARY DEPENDING ON PROCESSES & MATERIALS USED. 100% COLOR MATCHES OF SUBMITTED SPECIFICATIONS CAN NOT BE GUARANTEED.

IF AN ELECTRIC SIGN, THEN INSTALLATION MUST BE ACCOMPLISHED IN TOTAL COMPLIANCE WITH ARTICLE 600 OF THE NATIONAL ELECTRIC CODE, THE REQUIREMENTS OF UNDERWRITERS LABORATORY, CANADIAN STANDARDS ASSOCIATION AND/OR ANY APPLICABLE LOCAL CODES. THIS INCLUDES PROPER GROUNDING AND BONDING OF THE SIGN.

ALL ELECTRICAL SIGNS REQUIRE ROUTINE MAINTENANCE.

**CLIENT**

ACCEPTANCE SIGNATURE \_\_\_\_\_ DATE \_\_\_\_\_

**BAILEY SIGN SALES REPRESENTATIVE**

APPROVED \_\_\_\_\_ DATE \_\_\_\_\_



www.baileysign.com  
9 Thomas Drive  
Col. Westbrook Executive Park  
Westbrook, ME 04092  
207-774-2843 / 1-800-539-SIGN  
Fax: 774-1193  
E-Mail: sales@baileysign.com

**CUSTOMER / SIGN LOCATION**

LOIS' NATURAL MARKETPLACE

47 INDIA STREET  
PORTLAND, MAINE

SALESPERSON: BB DRAWN BY: LWM

RS. # D-469 W.O. #

SCALE 3/8" = 1' DATE 1/12/15

REVISION # | DATE | NOTES | INITIALS

R1 1/16/15 REDRAW

R2 2/2/15 REDRAW

R2 2/18/15 RESPEC LETTERS



DRAWING #

07292 C R3

SHEET \_\_\_\_\_ OF \_\_\_\_\_

PERMIT DRAWING