




1 | GROUND FLOOR PLAN
1/8" = 1'-0"

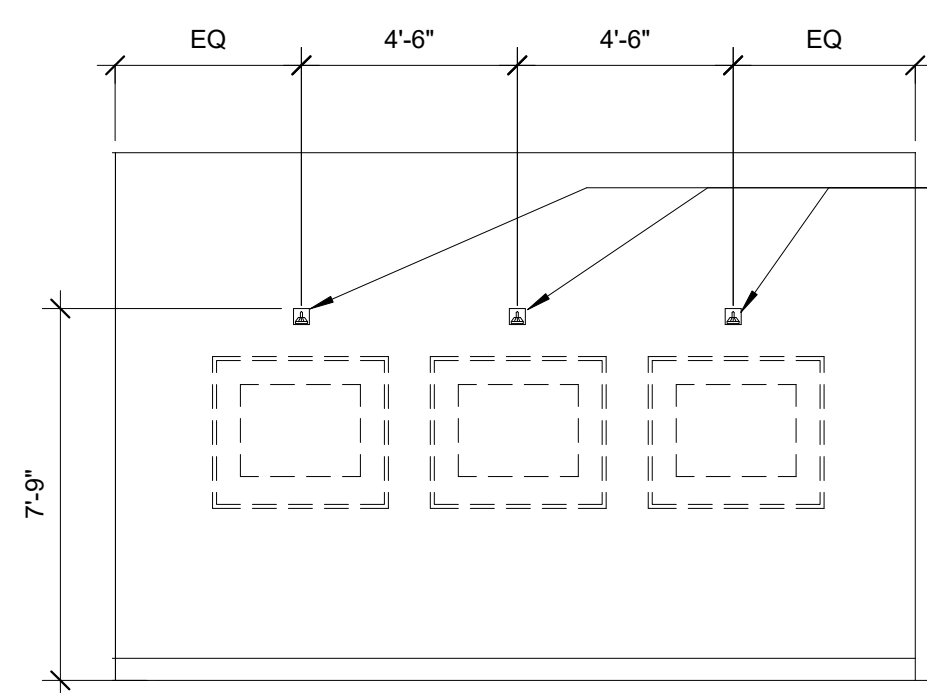


4 | LOBBY - INTERIOR ELEVATION
1/4" = 1'-0"

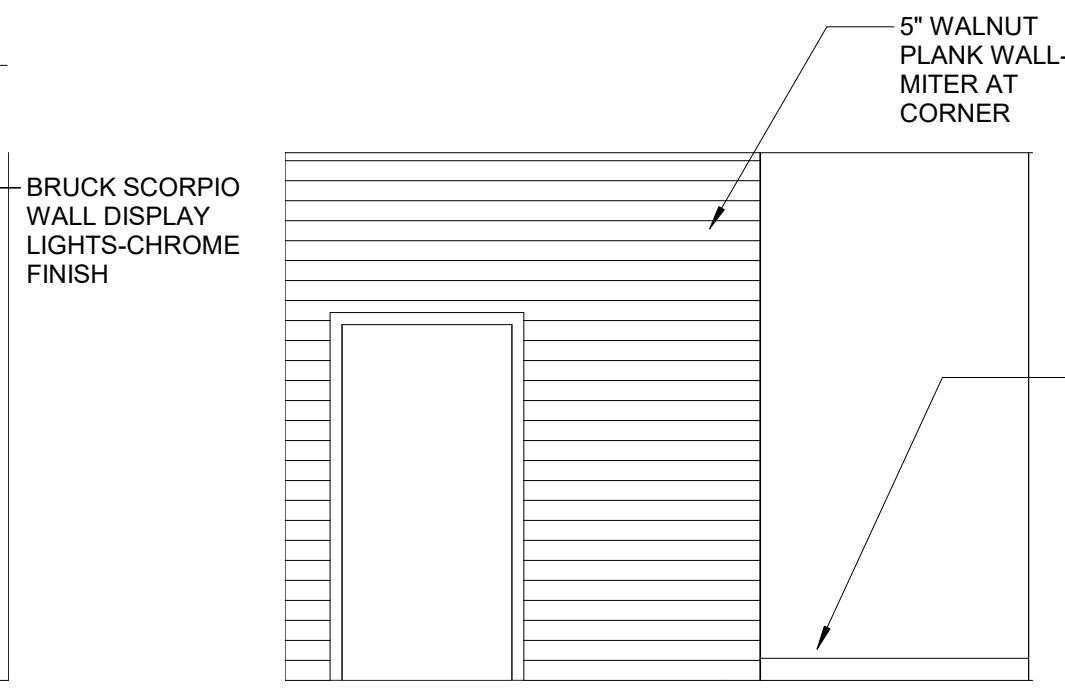

3 | LOBBY - INTERIOR ELEVATION
1/4" = 1'-0"

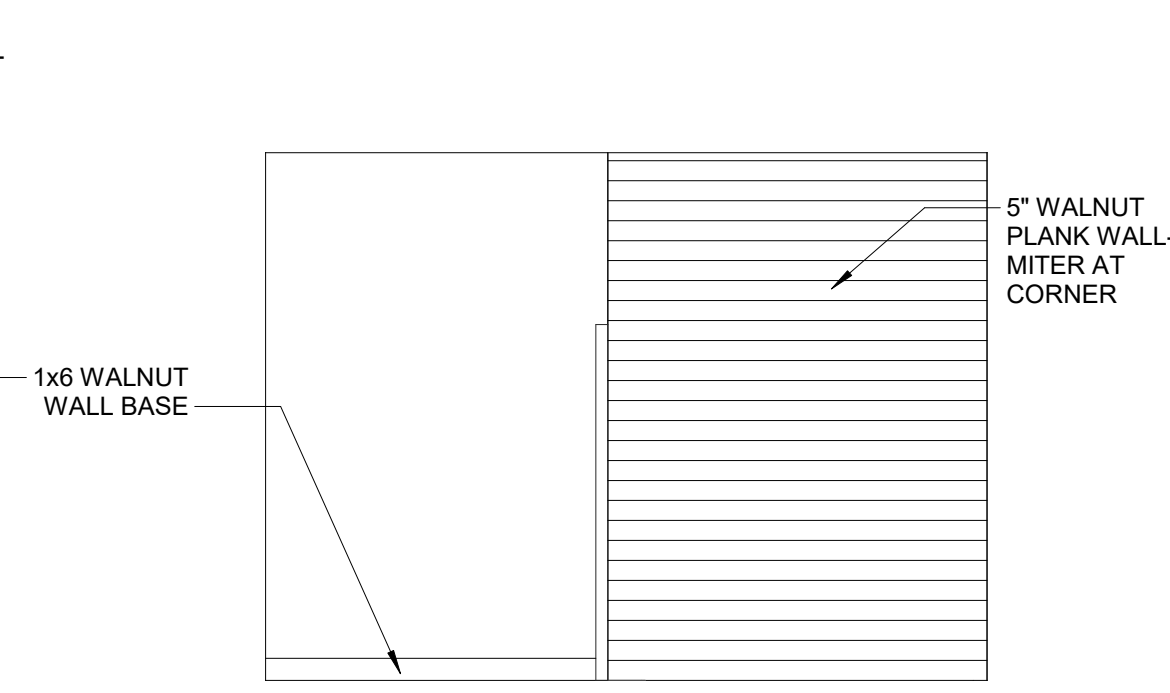

2 | LOBBY - INTERIOR ELEVATION
1/4" = 1'-0"

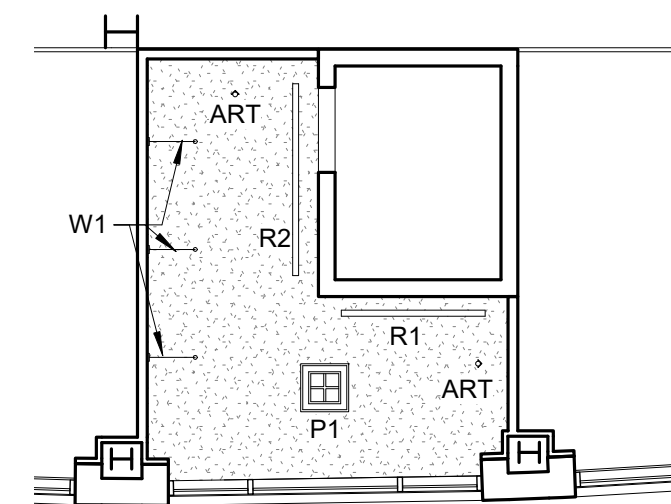

6 | LOBBY CEILING
1/8" = 1'-0"

- ART- WAC LIGHTING ME-826 LOW VOLTAGE SURFACE MOUNT- WHITE FINISH
- P1- HUDSON VALLEY LIGHTING6924-PN KYLE CHANDELIER
- R1- FORUM FORECAST 3 -SRT-43-FF-XX-SAT-6-XX-WH
- R2- FORUM FORECAST 3 -SRT-43-FF-XX-SAT-8-XX-WH
- W1- BRUCK SCORPIO WALL DISPLAY LIGHTS-CHROME FINISH

<p>KEY SECTION:</p>	<p>LEGEND:</p> <ul style="list-style-type: none"> BUILDING SECTION WALL SECTION SECTION DETAIL PLAN DETAIL WALL TYPE FLOOR TYPE 	
----------------------------	--	--

Prepared For: Owner	Project: Ocean Gateway Addition	Revisions:
	167 Fore Street Portland, Maine	
Architect: ARCHETYPE Architects 48 Union Wharf Portland, Maine 04101 (207) 772-6022 ARCHETYPE@ARCHETYPEPEPA.COM	Date: --/--/----	Scale: As indicated
Ground Floor		A1.00