


1 | SECTION THROUGH END WALL
1/4" = 1'-0"

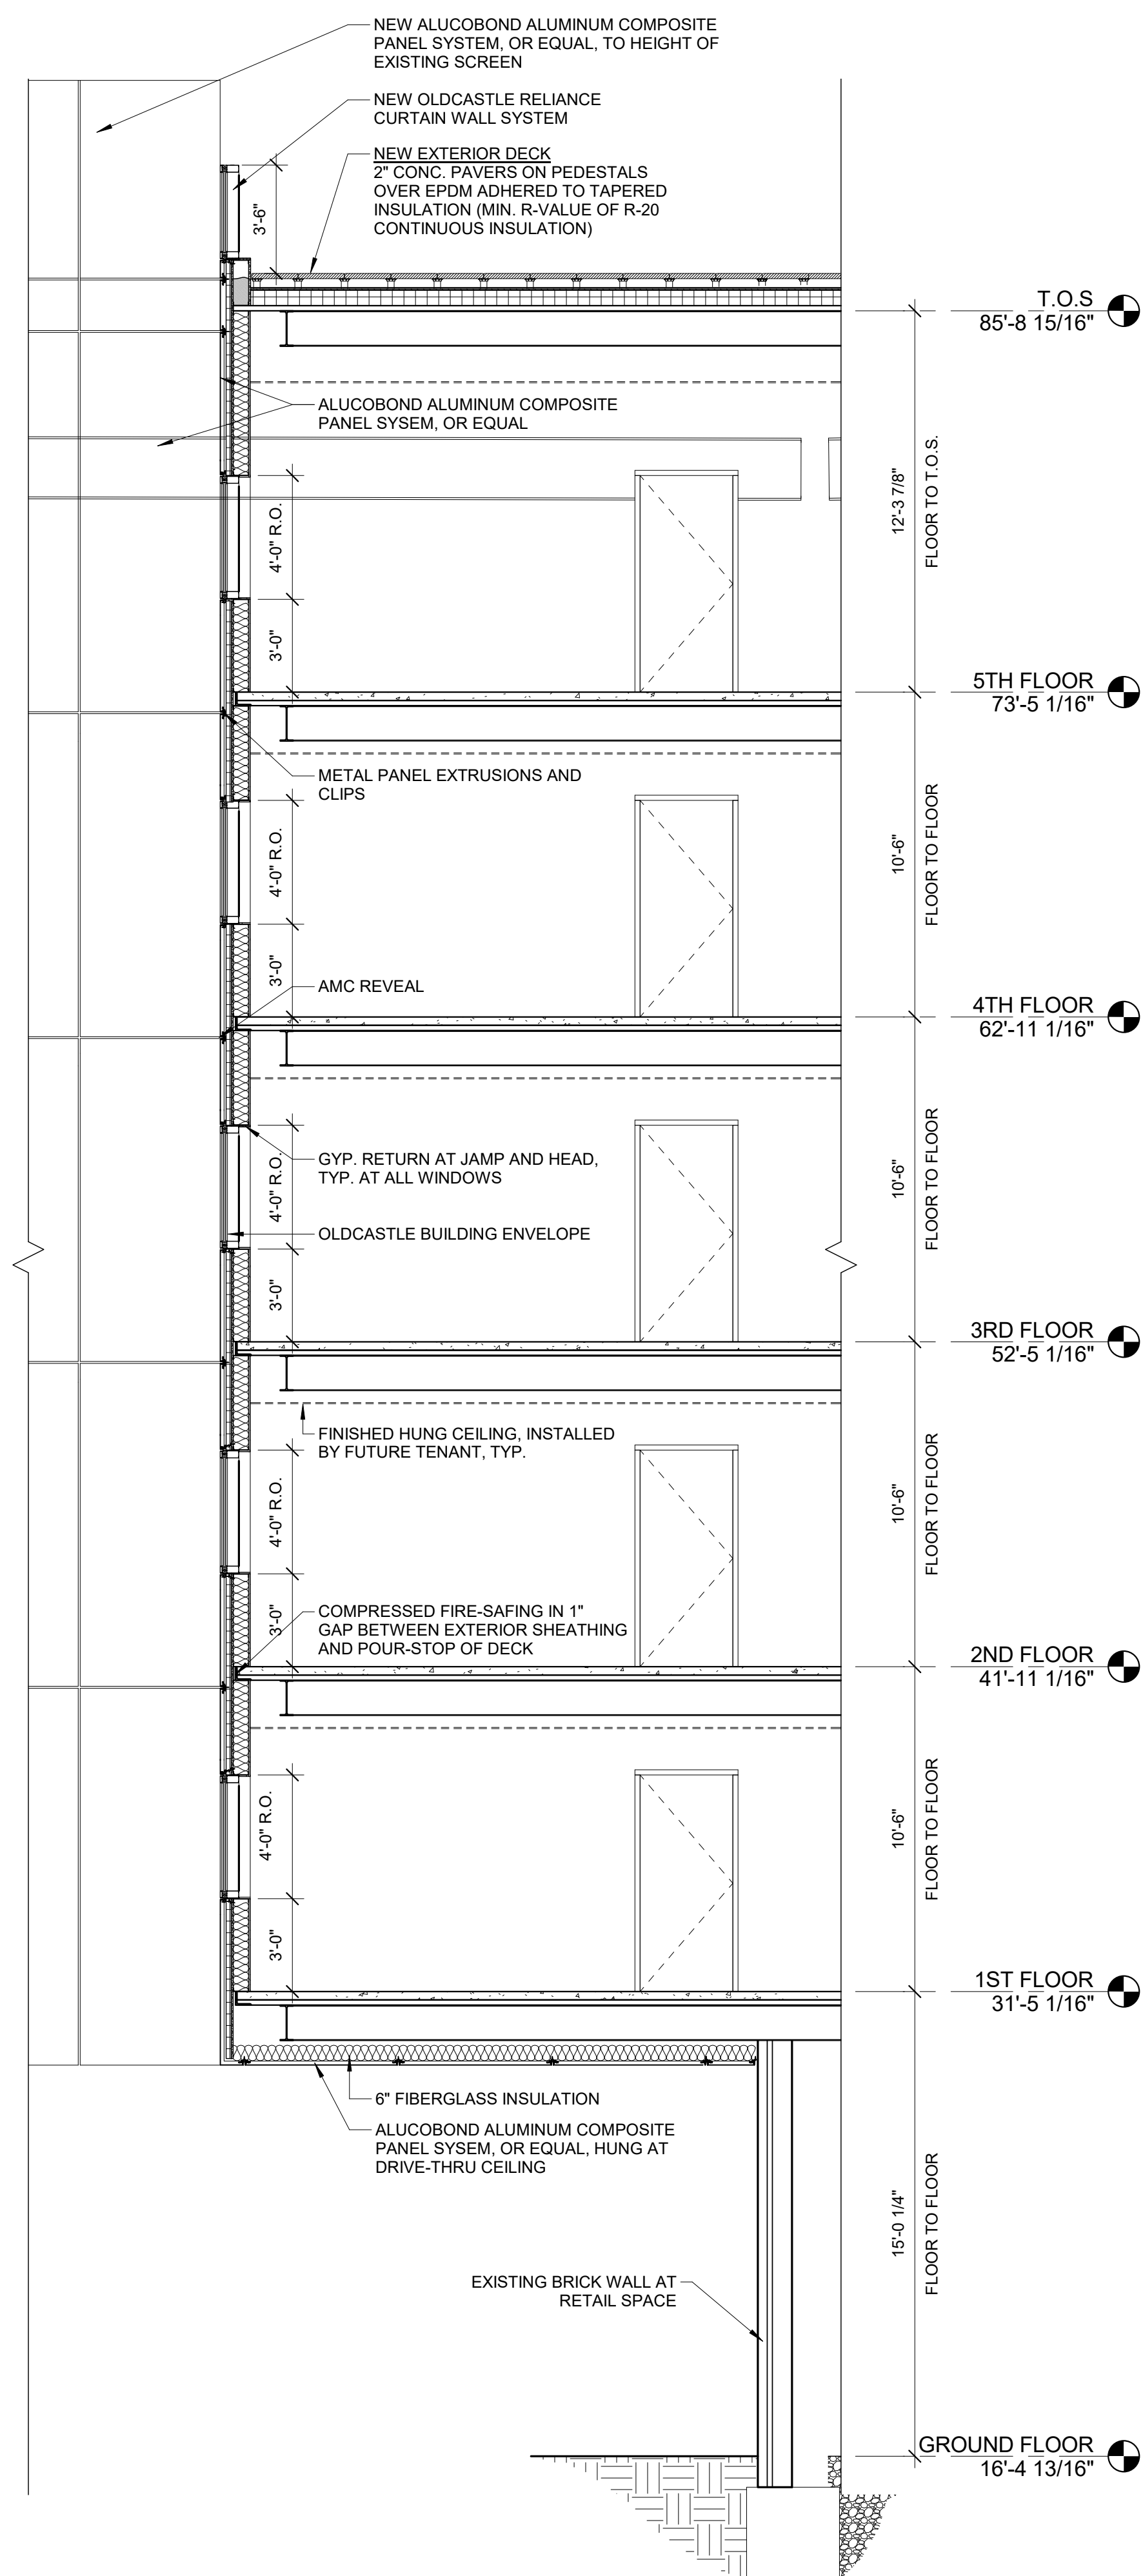

2 | SECTION THROUGH CANTILEVER END WALL
1/4" = 1'-0"

KEY PLAN:

Prepared For: Owner	Project: Ocean Gateway Addition 167 Fore Street Portland, Maine	Revisions: <table border="1" style="width: 100%; height: 40px;"> <tr><td> </td></tr> <tr><td> </td></tr> <tr><td> </td></tr> <tr><td> </td></tr> </table>				
Architect: 48 Union Wharf Portland, Maine 04101 (207) 772-6022 ARCHETYPE@ARCHETYPEPEA.COM	Date: --/--/----	Scale: As indicated				
Building Sections		A3.04				