


ELECTRICAL KEY NOTES

① PROVIDE INDICATED EQUIPMENT AT TOP LANDING OF ELEVATOR SHAFT. COORDINATE EXACT LOCATIONS WITH ELEVATOR VENDOR DRAWINGS.

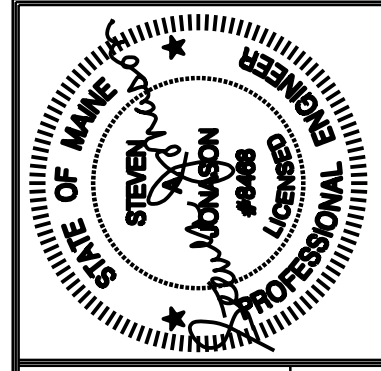

Prepared For:

BENNETT ENGINEERING
MECHANICAL - ELECTRICAL
0070865-9475

Consulting Engineer:
48 Union Wharf Portland, Maine 04101
(207) 772-6022 Fax (207) 772-4056

Architect:
Addition to Ocean Gateway Garage
167 Fore St.
Portland, Maine

Revisions:

Date: October 7, 2016
Scale: 1/8" = 1'-0"
ROOFTOP POWER PLAN

E2.06