

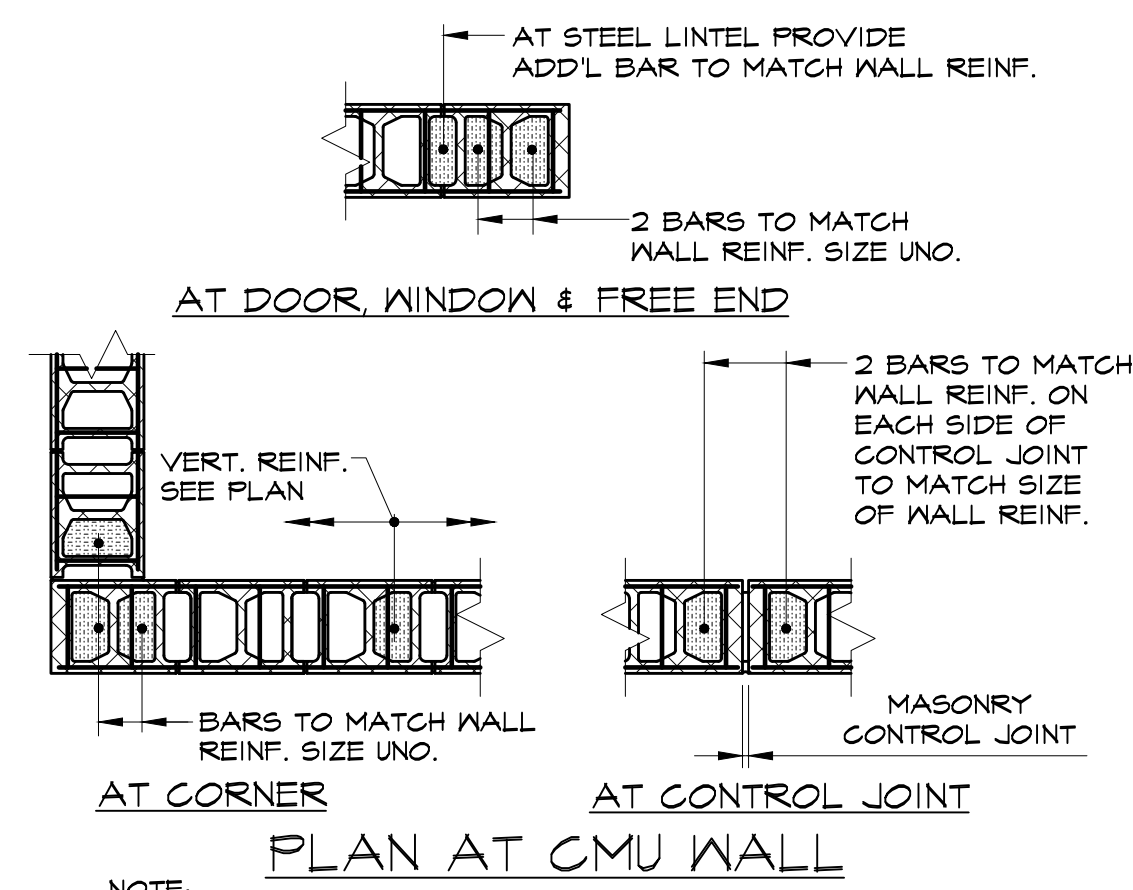
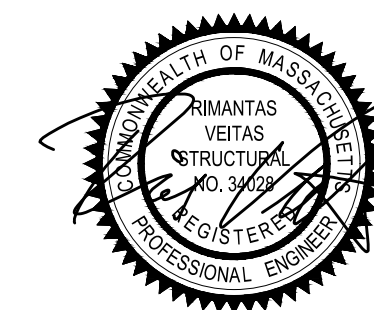
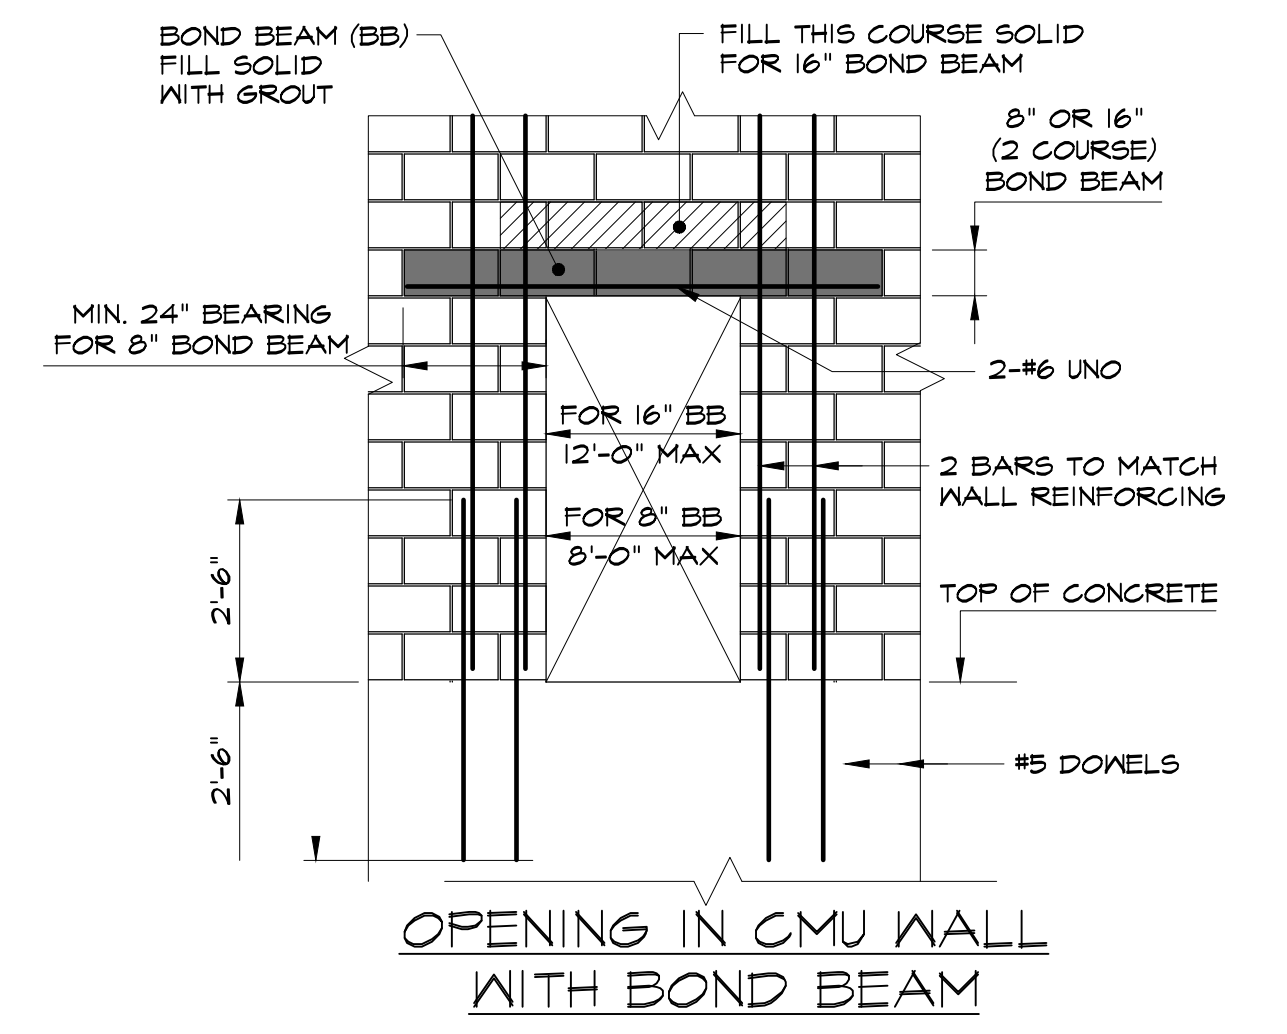


TYPICAL LOW LIFT GROUTING DETAIL

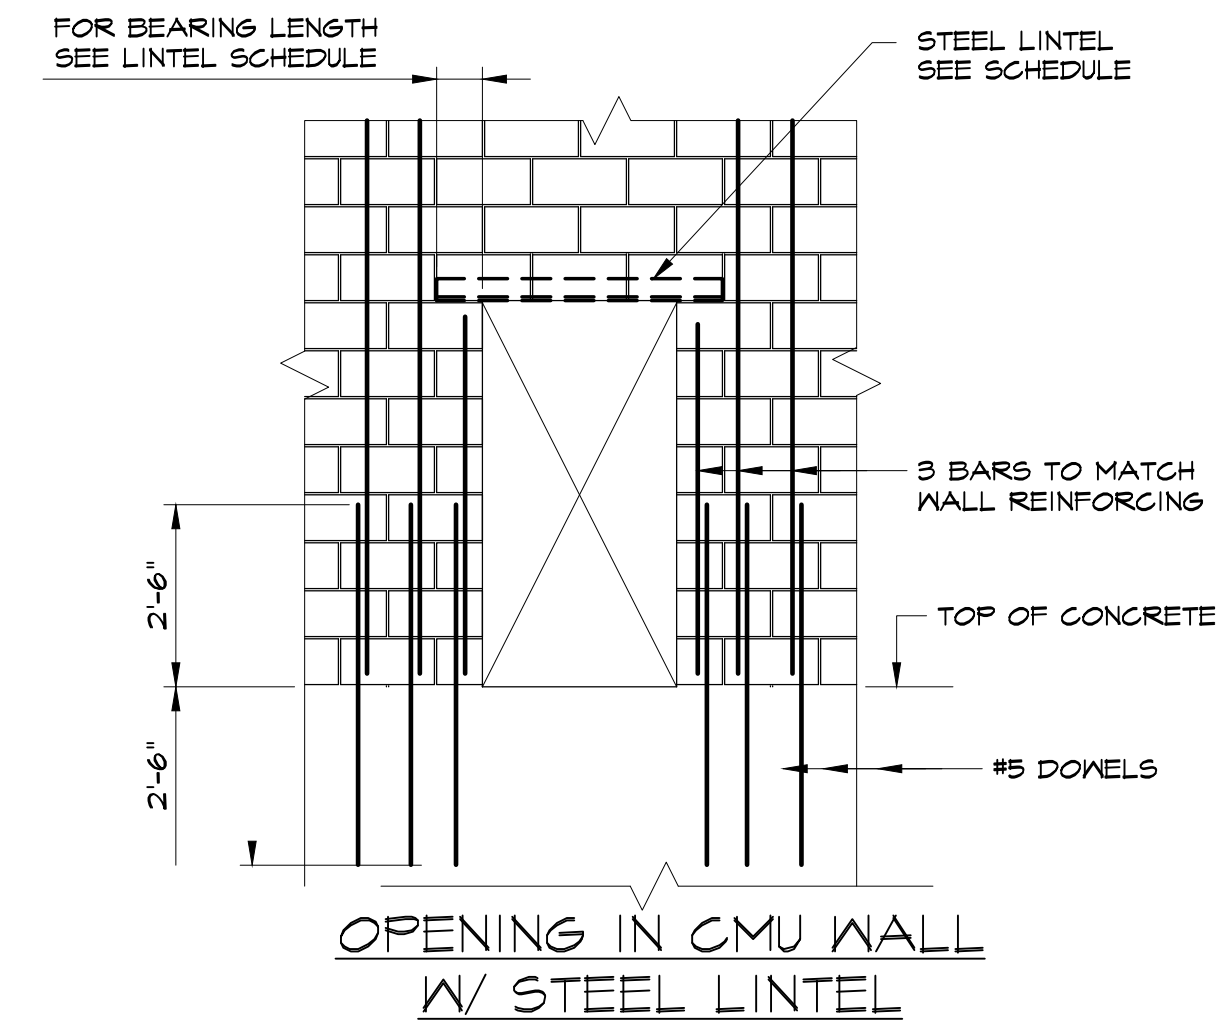

NOTE:
 1. PROVIDE LADDER TYPE HORIZONTAL REINFORCING AT 16" O.C.
 2. FOR HORIZONTAL BOND BEAMS & ELEVATIONS, SEE GROUTING DETAILS, PLANS & SECTIONS.

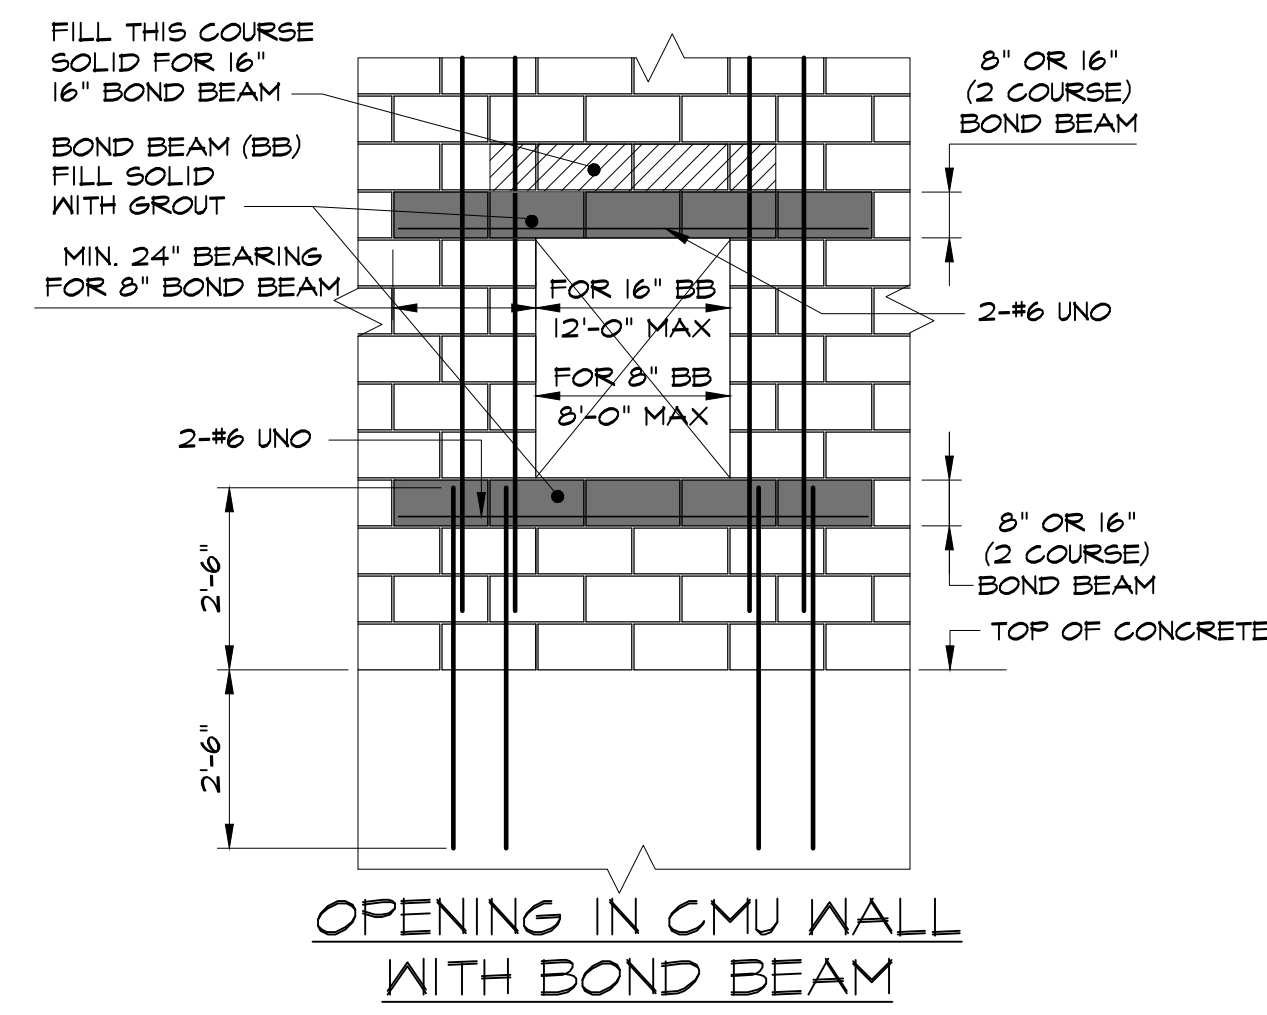

VEITAS and VEITAS
engineers

639 Granite Street, Suite 101
 Braintree, Massachusetts 02184
 TEL (781)843-2863 FAX (781)849-2065

KEY SECTION:

Prepared For: Owner	Project: Ocean Gateway Addition	Revisions: 10-14-2016 Permit Set
	167 Fore Street Portland, Maine	
Architect: ARCHETYPE Architects 48 Union Wharf Portland, Maine 04101 (207) 772-6022 ARCHETYPE@ARCHETYPEPEPA.COM	Date: 10 / 14 / 2016	Scale: As indicated
TYPICAL DETAILS		S2.03