



3 ELEVATOR SECTION BLOW UP
1" = 1'-0"

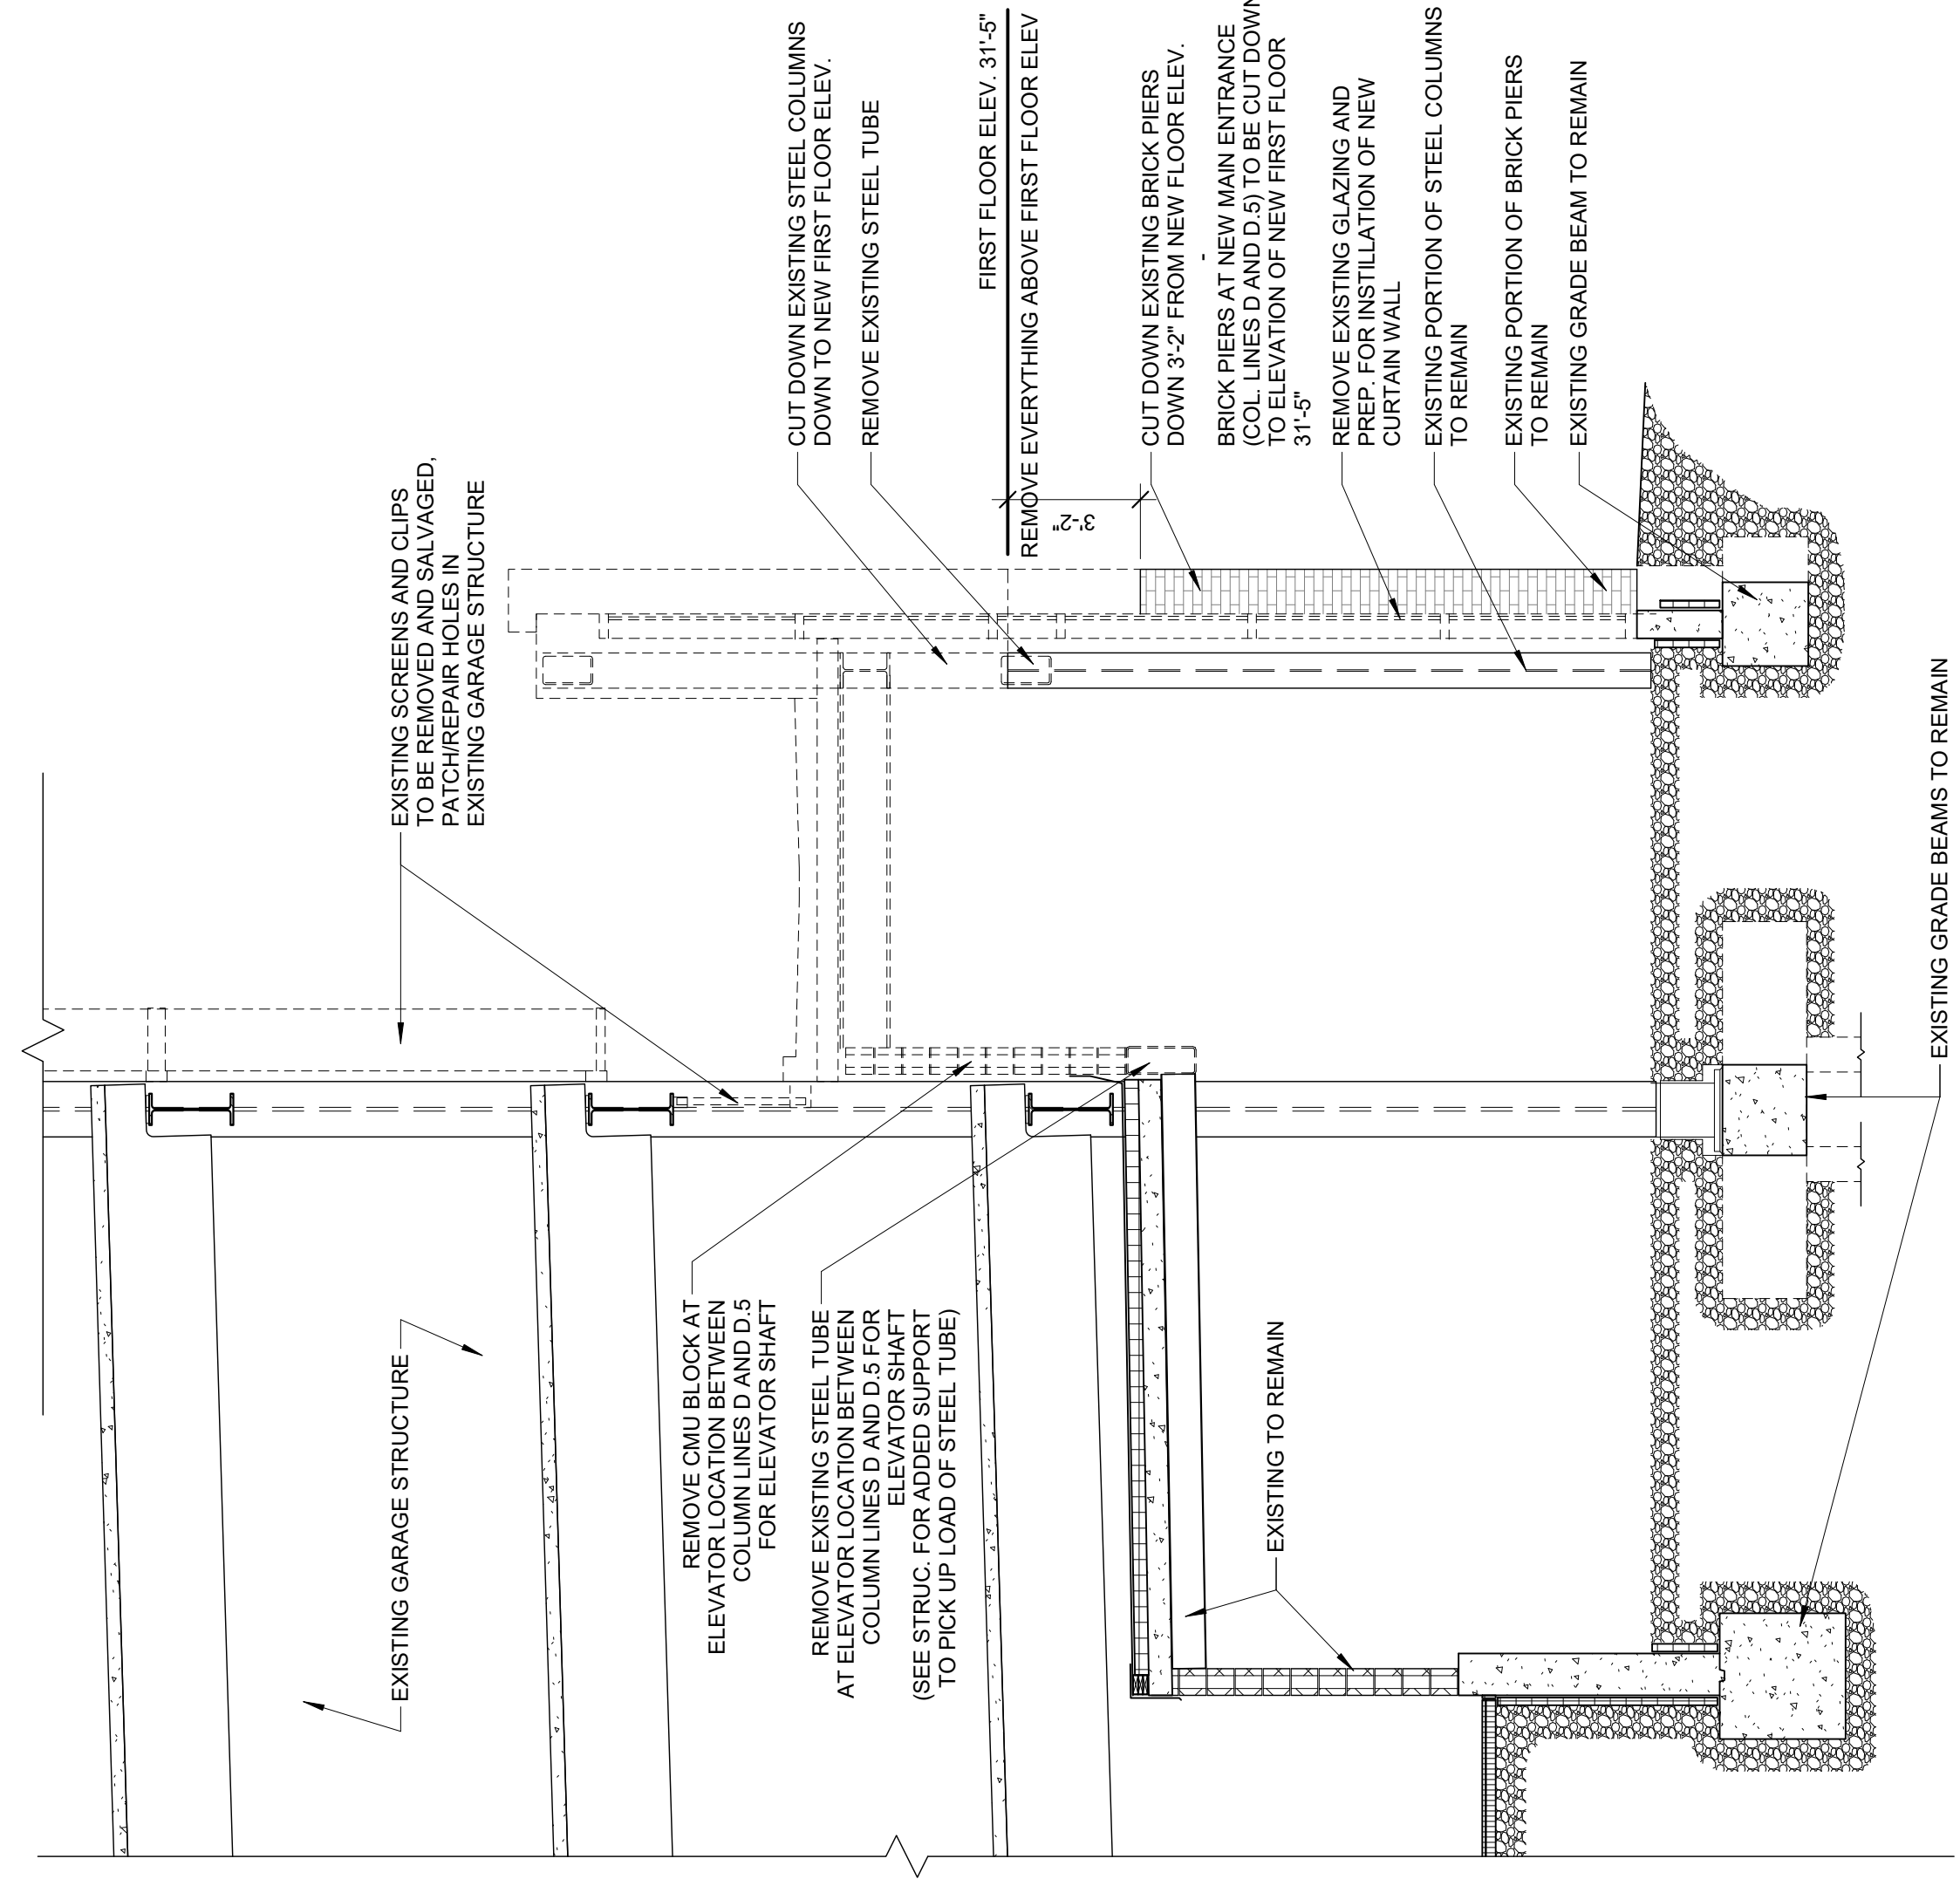

2 EXISTING / DEMO SECTION
1/4" = 1'-0"

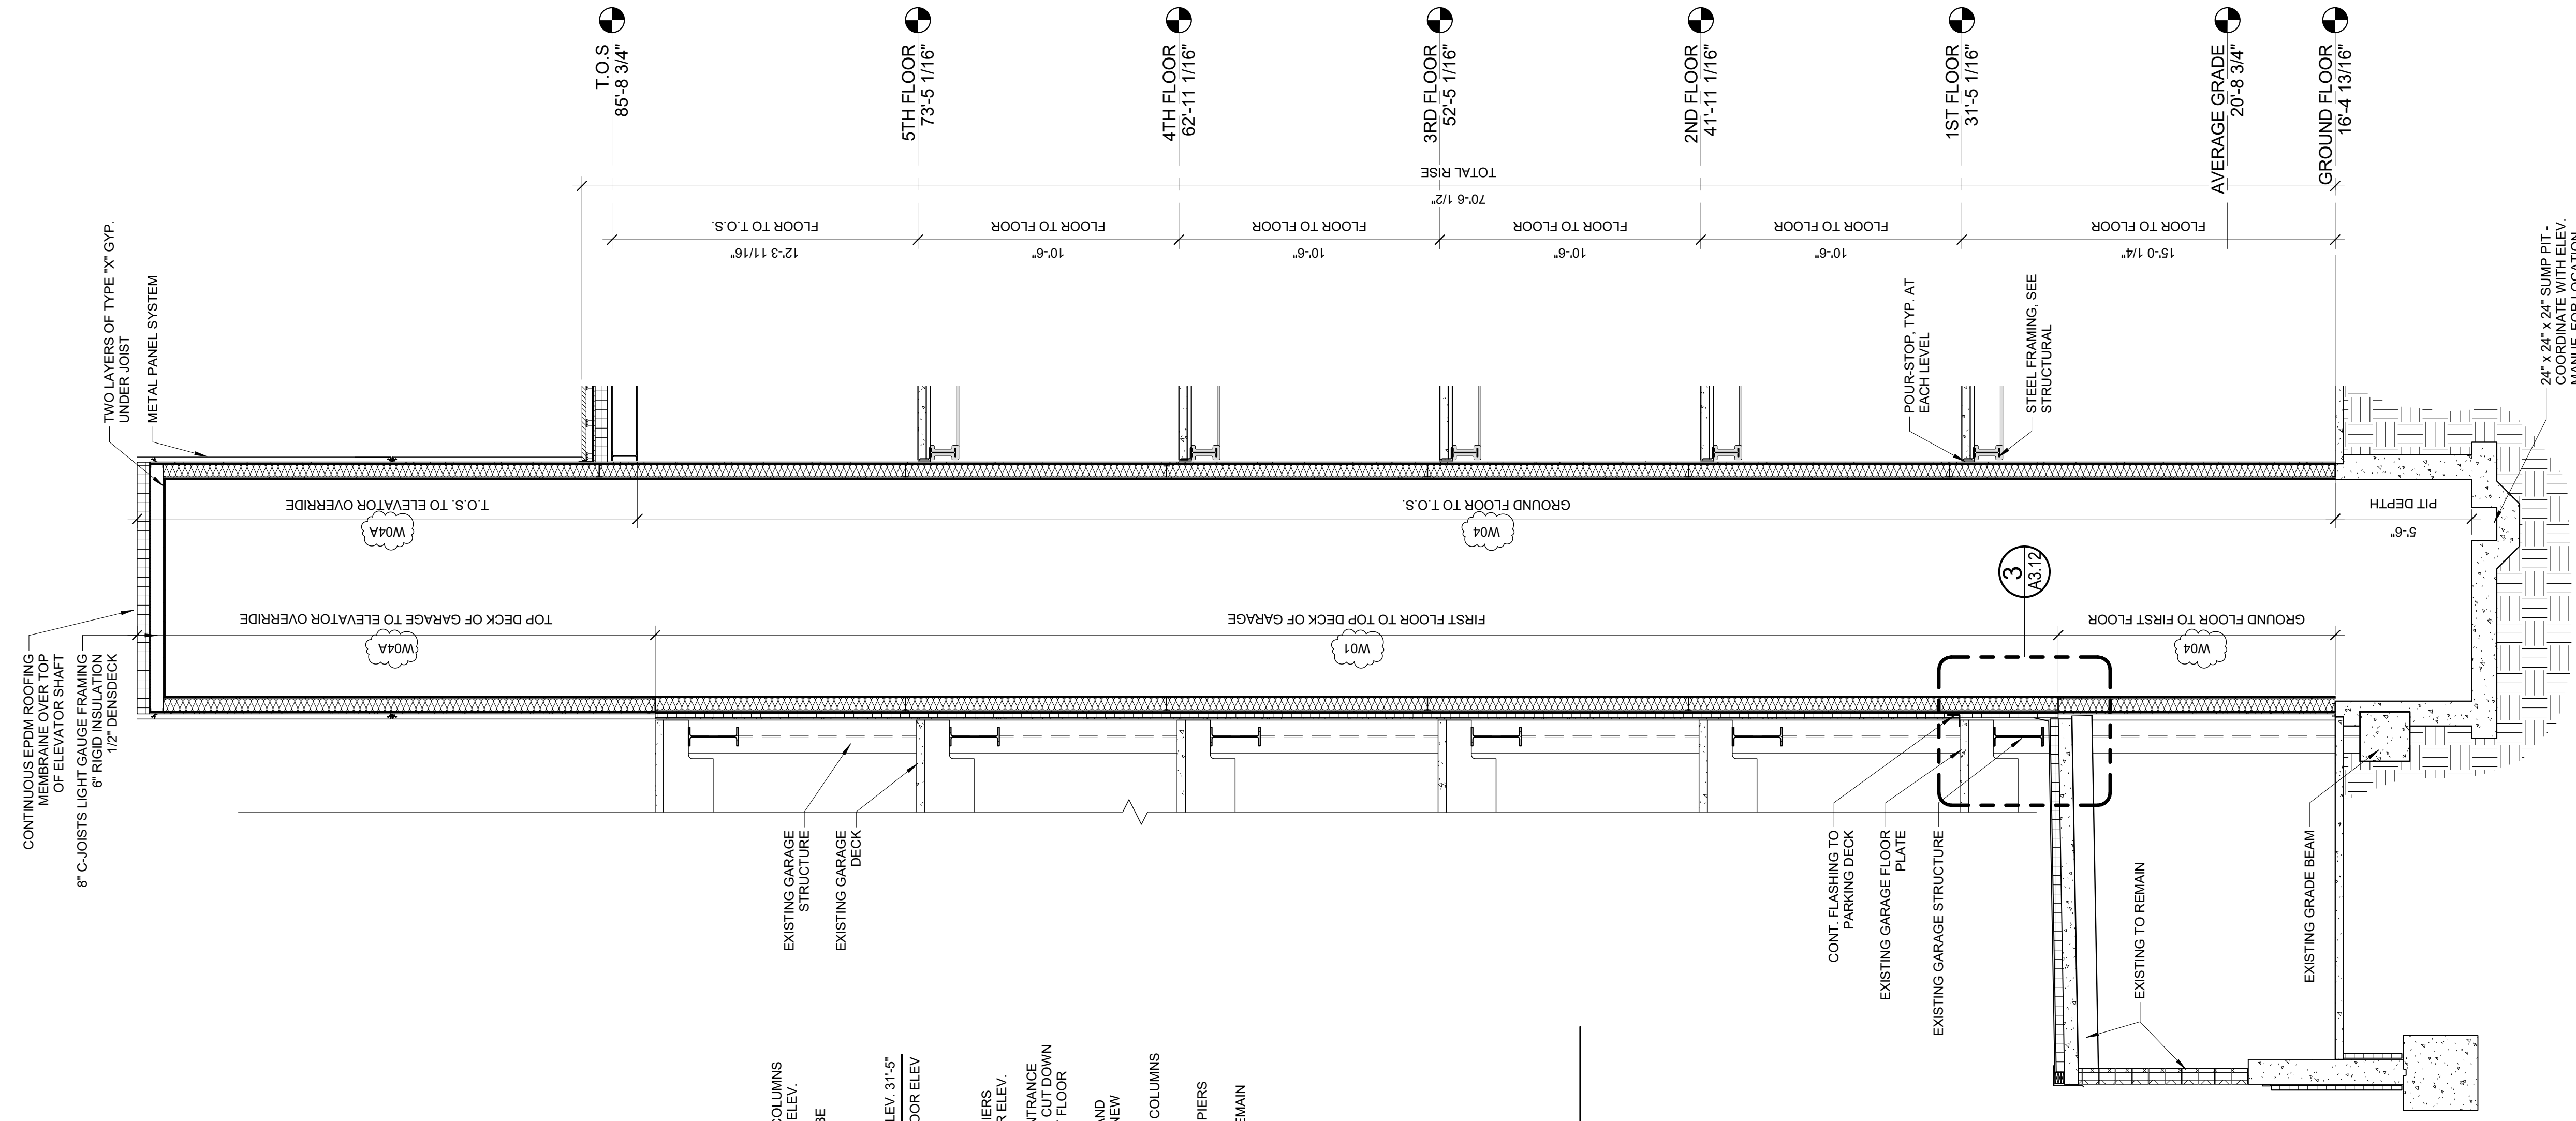

1 ELEVATOR SECTION 1
1/4" = 1'-0"

Prepared For: Owner		Project: Ocean Gateway Addition		Revisions: 05/04/2017 - REVISED BID SET	
Address City, State		167 Fore Street Portland, Maine		Date: 03 / 03 / 2017	
Architect: ARCHETYPE Architects <small>48 Union Wharf Portland, Maine 04101 ARCHETYPE@ARCHETYPEDA.COM(207) 772-6022</small>		Scale: As indicated		<div style="text-align: center;"> </div>	
Elevator Section and Details					