




1 | SECOND FLOOR PLUMBING PLAN  
SCALE: 1/8"=1'-0"

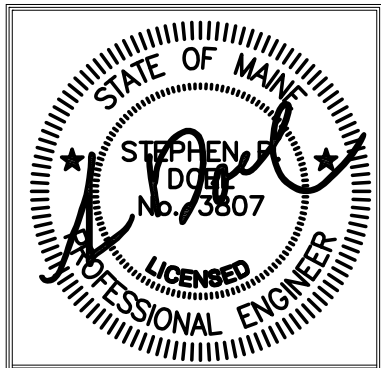

Prepared For:

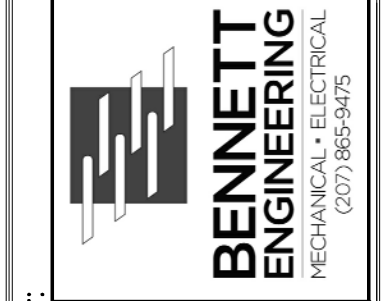

Consulting Engineer:

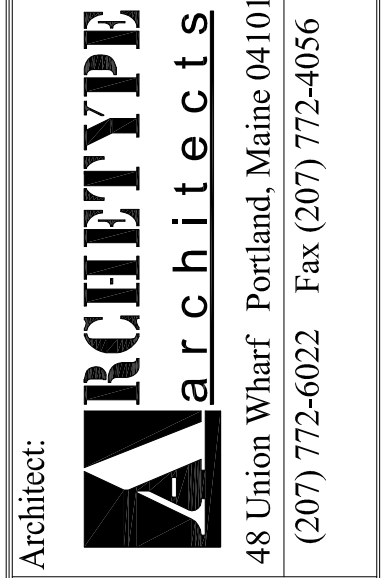

Project:  
**Addition to Ocean Gateway Garage**  
167 Fore St.  
Portland, Maine

Revisions:

Date: APRIL 12, 2017  
Scale: 1/8" = 1'-0"  
**SECOND FLOOR PLUMBING PLAN**

**M2.02**