


**1** | THIRD FLOOR PLUMBING PLAN  
SCALE: 1/8"=1'-0"



Prepared For:

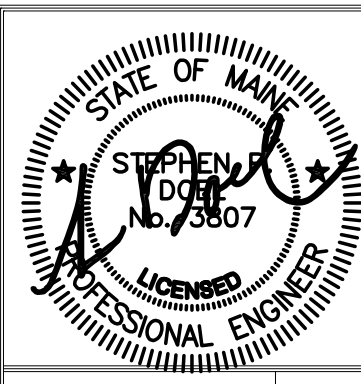

Consulting Engineer:

**ARCHETYPE**  
Architects  
48 Union Wharf Portland, Maine 04101  
(207) 772-6022 Fax (207) 772-4056

Project:  
**Addition to Ocean Gateway Garage**

167 Fore St.  
Portland, Maine

Revisions:

Date: APRIL 12, 2017  
Scale: 1/8" = 1'-0"

**THIRD FLOOR  
PLUMBING PLAN**

**M2.03**