



COLUMN SCHEDULE	
COL. NO.	C1
LEVEL	
ROOF	
5TH FLOOR	
4TH FLOOR	
3RD FLOOR	
2ND FLOOR	
1ST FLOOR	
GROUND FL.	
BASE R. TYPE	EXISTING
BASE R. SIZE	V.I.F.
	"N" x "L" x "B"

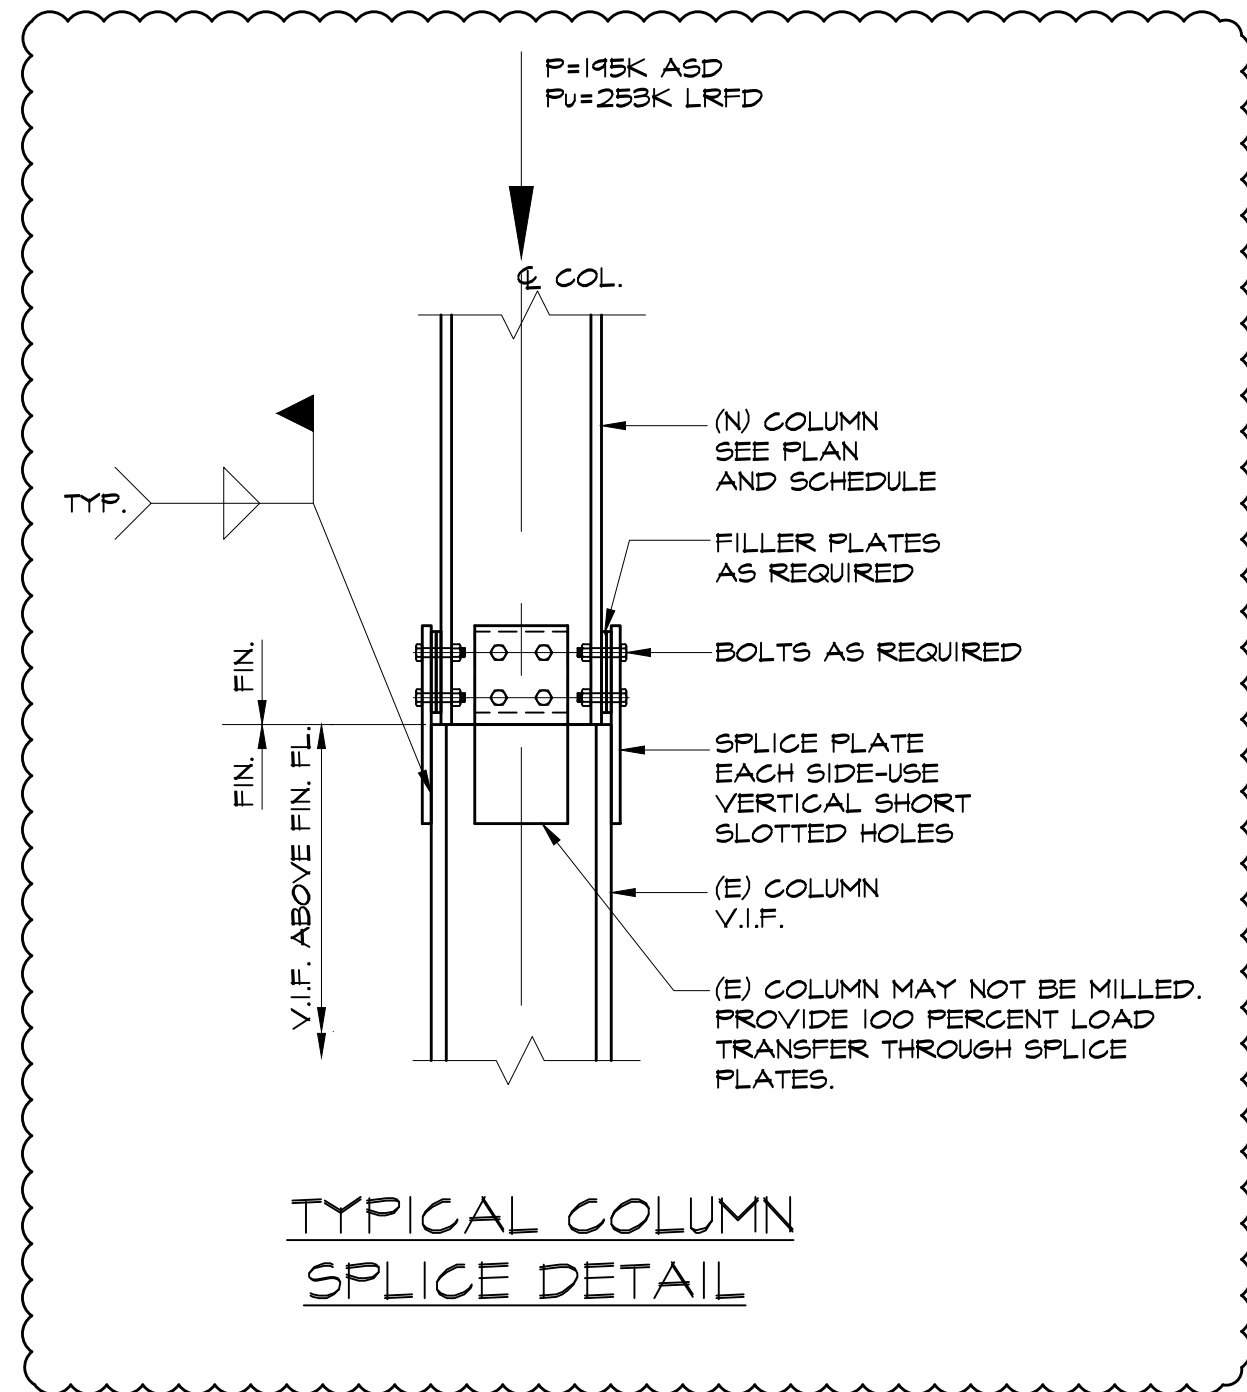

- COLUMN SCHEDULE NOTES:**
1. ALL TS COLUMNS SHALL BE ASTM A500 GRADE B.
 2. ALL WF COLUMNS SHALL BE ASTM A572 GRADE 50.

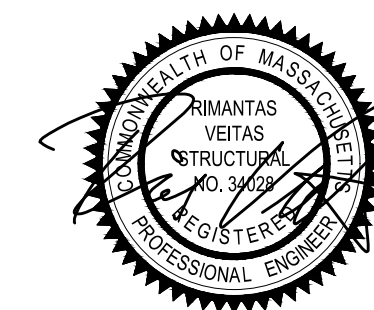

VEITAS and VEITAS
engineers

639 Granite Street, Suite 101
Braintree, Massachusetts 02184
TEL (781)843-2863 FAX (781)849-2065

KEY SECTION:

Prepared For: Owner	Project: Ocean Gateway Addition	Revisions: 10-14-2016 Permit Set 05-04-2017 Revised Bid Set
	167 Fore Street Portland, Maine	
Architect: ARCHETYPE Architects 48 Union Wharf Portland, Maine 04101 (207) 772-6022 ARCHETYPE@ARCHETYPEPA.COM	Date: 10 / 14 / 2016	Scale: As indicated
COLUMN SCHEDULE AND STEEL DETAILS		S3.01