


FIRST FLOOR PARKING
 NOTE: CAR COUNT CALCULATED TO COL. LINE D.

FULL SIZE CARS	88
COMPACT CARS	15
HC CAR	2
TOTAL SPACES	105

STRUCTURAL PARKING ENGINEER:
SIMON DESIGN ENGINEERING LLC
 42 Washington Street, Suite 300
 Wellesley, Massachusetts 02481
 www.sde-us.com

CIVIL ENGINEER:
WOODARD & CURRAN
 Engineering • Science • Operations

ARCHITECT:
SSA
 Scott Simons Architects

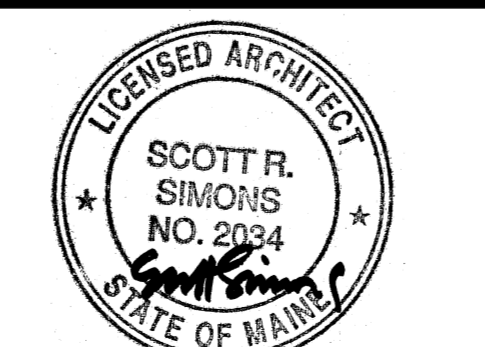

PROJECT:
OCEAN GATEWAY PARKING GARAGE
 MIDDLE STREET
 PORTLAND, MAINE

TITLE:
FIRST FLOOR PLAN

REVISION/DATE:
 ADDENDUM #1: MARCH 20, 2007
 PLANNING REVIEW: MAY 22, 2007
 BULLETIN #1: AUGUST 10, 2007

DATE: **08.06.2007**
 PROJECT NO.: **2005-0161**
 SCALE: **1/8" = 1'-0"**
 DWG NO.: **A101**

THIS DRAWING IS THE PROPERTY OF SCOTT SIMONS ARCHITECTS AND IS NOT TO BE COPIED OR REPRODUCED IN PART OR WHOLE.
 2007 © Scott Simons Architects

STATUS:
CONSTRUCTION DRAWINGS