


SECOND FLOOR PARKING
 NOTE: CAR COUNT CALCULATED TO COL. LINE D.
 FULL SIZE CARS 92
 COMPACT CARS 15
 HC CAR 2
TOTAL SPACES 109

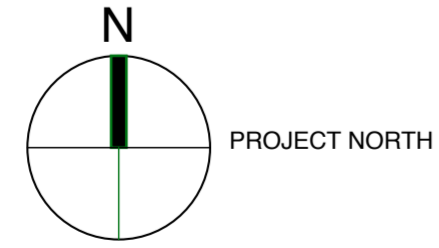

STRUCTURAL PARKING ENGINEER:
SIMON DESIGN ENGINEERING LLC
 42 Washington Street, Suite 300
 Wellesley, Massachusetts 02481
 www.sde-us.com
 781.237.2226 tel
 781.237.2272 fax
 info@sde-us.com

CIVIL ENGINEER:
WOODARD & CURRAN
 Engineering • Science • Operations

ARCHITECT:
SSA
 Scott Simons Architects
 LICENSED ARCHITECT
 SCOTT R. SIMONS
 NO. 20324
 STATE OF MAINE

PROJECT
**OCEAN GATEWAY
 PARKING GARAGE**
 MIDDLE STREET
 PORTLAND, MAINE

TITLE
**SECOND
 FLOOR PLAN**

REVISION/DATE:
 ADDENDUM #1: MARCH 20, 2007
 PLANNING REVIEW: MAY 22, 2007
 BULLETIN #1: AUGUST 10, 2007
 STATUS:
CONSTRUCTION DRAWINGS

DATE:
08.06.2007
 PROJECT NO.
2005-0161
 SCALE:
1/8" = 1'-0"
 DWG NO.
A102
 THIS DRAWING IS THE PROPERTY OF
 SCOTT SIMONS ARCHITECTS
 AND IS NOT TO BE COPIED OR
 REPRODUCED IN PART OR WHOLE.
 2007 © Scott Simons Architects