


THIRD FLOOR PARKING
 NOTE: CAR COUNT CALCULATED TO COL. LINE D.

FULL SIZE CARS	92
COMPACT CARS	15
HC CAR	2
TOTAL SPACES	109

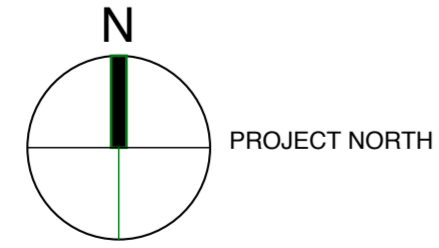

STRUCTURAL PARKING ENGINEER:
SIMON DESIGN ENGINEERING LLC
 42 Washington Street, Suite 300
 Wellesley, Massachusetts 02481
 www.sde-us.com

CIVIL ENGINEER:
WOODARD & CURRAN
 Engineering • Science • Operations

ARCHITECT:
SSA
 Scott Simons Architects

PROJECT
OCEAN GATEWAY PARKING GARAGE
 MIDDLE STREET
 PORTLAND, MAINE

TITLE
THIRD FLOOR PLAN

REVISION DATE:
 ADDENDUM #1: MARCH 20, 2007
 PLANNING REVIEW: MAY 22, 2007
 BULLETIN #1: AUGUST 10, 2007

STATUS:
CONSTRUCTION DRAWINGS

DATE:
08.06.2007

PROJECT NO.
2005-0161

SCALE:
1/8" = 1'-0"

DWG NO.
A103

THIS DRAWING IS THE PROPERTY OF SCOTT SIMONS ARCHITECTS AND IS NOT TO BE COPIED OR REPRODUCED IN PART OR WHOLE.
 2007 © Scott Simons Architects