


**FOURTH FLOOR PARKING**  
 NOTE: CAR COUNT CALCULATED TO COL. LINE D.  
 FULL SIZE CARS 92  
 COMPACT CARS 15  
 HC CAR 2  
 TOTAL SPACES 109

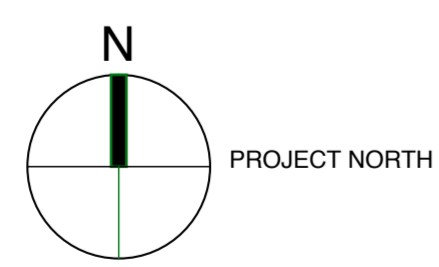

STRUCTURAL PARKING ENGINEER:  
**SIMON DESIGN ENGINEERING LLC**  
 42 Washington Street, Suite 300  
 Wellesley, Massachusetts 02481  
 www.sde-us.com  
 781.237.2226 tel  
 781.237.2272 fax  
 info@sde-us.com

CIVIL ENGINEER:  
**WOODARD & CURRAN**  
 Engineering • Science • Operations

ARCHITECT:  
**SSA**  
 Scott Simons Architects  
 LICENSED ARCHITECT  
 SCOTT R. SIMONS  
 NO. 20324  
 STATE OF MAINE

PROJECT  
**OCEAN GATEWAY PARKING GARAGE**  
 MIDDLE STREET  
 PORTLAND, MAINE

TITLE  
**FOURTH FLOOR PLAN**

REVISION DATE:  
 ADDENDUM #1: MARCH 20, 2007  
 PLANNING REVIEW: MAY 22, 2007  
 BULLETIN #1: AUGUST 10, 2007  
 STATUS:  
**CONSTRUCTION DRAWINGS**

DATE:  
**08.06.2007**  
 PROJECT NO.  
**2005-0161**  
 SCALE:  
**1/8" = 1'-0"**  
 DWG NO.  
**A104**  
 THIS DRAWING IS THE PROPERTY OF SCOTT SIMONS ARCHITECTS AND IS NOT TO BE COPIED OR REPRODUCED IN PART OR WHOLE.  
 2007 © Scott Simons Architects