


ROOF PARKING COUNTS	
FULL SIZE CARS	113
COMPACT CARS	15
HC CAR	2
TOTAL SPACES	130

STRUCTURAL PARKING ENGINEER:
SIMON DESIGN ENGINEERING LLC
 42 Washington Street, Suite 300
 Wellesley, Massachusetts 02481
 www.sde-us.com

CIVIL ENGINEER:
WOODARD & CURRAN
 Engineering • Science • Operations

ARCHITECT:
SSA
 Scott Simons Architects

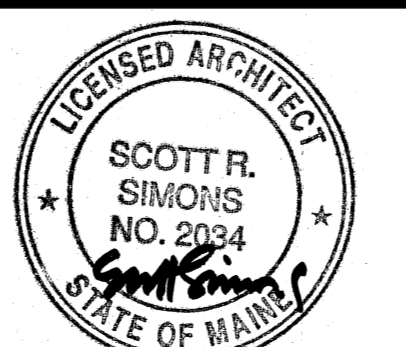

PROJECT:
OCEAN GATEWAY PARKING GARAGE
 MIDDLE STREET
 PORTLAND, MAINE

TITLE:
ROOF PLAN

REVISION DATE:
 ADDENDUM #1: MARCH 20, 2007
 PLANNING REVIEW: MAY 22, 2007
 BULLETIN #1: AUGUST 10, 2007

DATE:
08.06.2007
 PROJECT NO.
2005-0161
 SCALE:
1/8" = 1'-0"
 DWG NO.
A106

THIS DRAWING IS THE PROPERTY OF SCOTT SIMONS ARCHITECTS AND IS NOT TO BE COPIED OR REPRODUCED IN PART OR WHOLE.
 ©2007 Scott Simons Architects

STATUS:
CONSTRUCTION DRAWINGS