

CONSTRUCTION SET


OWNER
 RIVERWALK, LLC
 2 MARKET STREET,
 SUITE 500
 PORTLAND, ME 04101
 CLIENT

RIVERWALK, LLC
 2 MARKET STREET,
 SUITE 500
 PORTLAND, ME 04101

PROJECT
 OCEAN
 GATEWAY
 PARKING
 GARAGE

MIDDLE STREET
 PORTLAND, MAINE
 REVISIONS
 NO. DATE DESCRIPTION
 08/07/07 BULLET 1

DATE FEB 22, 2007
 SCALE
 PROJECT NO. 05-032

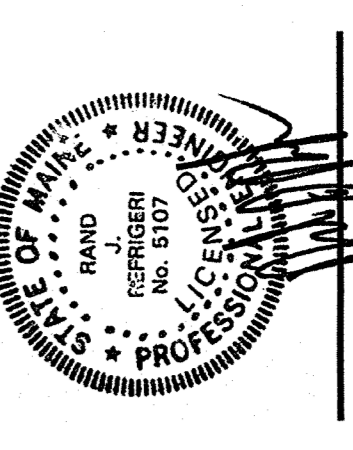

DRAWING TITLE
 FIRE PROTECTION
 GROUND FLOOR
 PLAN

SHEET NUMBER
 FP2.00

