


**FIRE PROTECTION FOURTH FLOOR PLAN**  
 SCALE: 1/8"=1'-0"

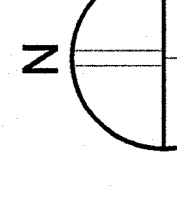

1/8" = 1'-0" 0 8' 16'