


FIRE PROTECTION FIFTH FLOOR PLAN
 SCALE: 1/8"=1'-0"

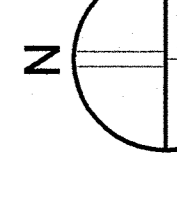

1/8" = 1'-0" 0 8 16