

**CONSTRUCTION SET**


OWNER  
**RIVERWALK, LLC**  
2 MARKET STREET,  
SUITE 500  
PORTLAND, ME 04101  
CLIENT

**RIVERWALK, LLC**  
2 MARKET STREET,  
SUITE 500  
PORTLAND, ME 04101  
PROJECT

**OCEAN GATEWAY PARKING GARAGE**

MIDDLE STREET  
PORTLAND, MAINE  
REVISIONS  
NO. DATE DESCRIPTION  
A 08/10/07 BULLETIN 1


DATE FEB 22, 2007  
SCALE  
PROJECT NO. 05-032

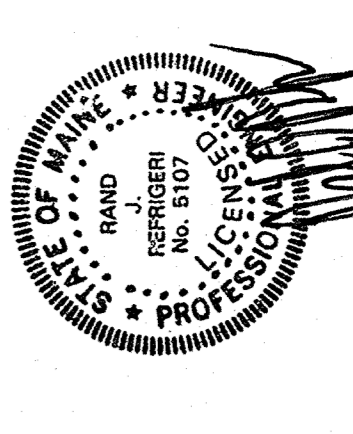

DRAWING TITLE  
**PLUMBING BELOW GRADE PLAN**

SHEET NUMBER

**P100**

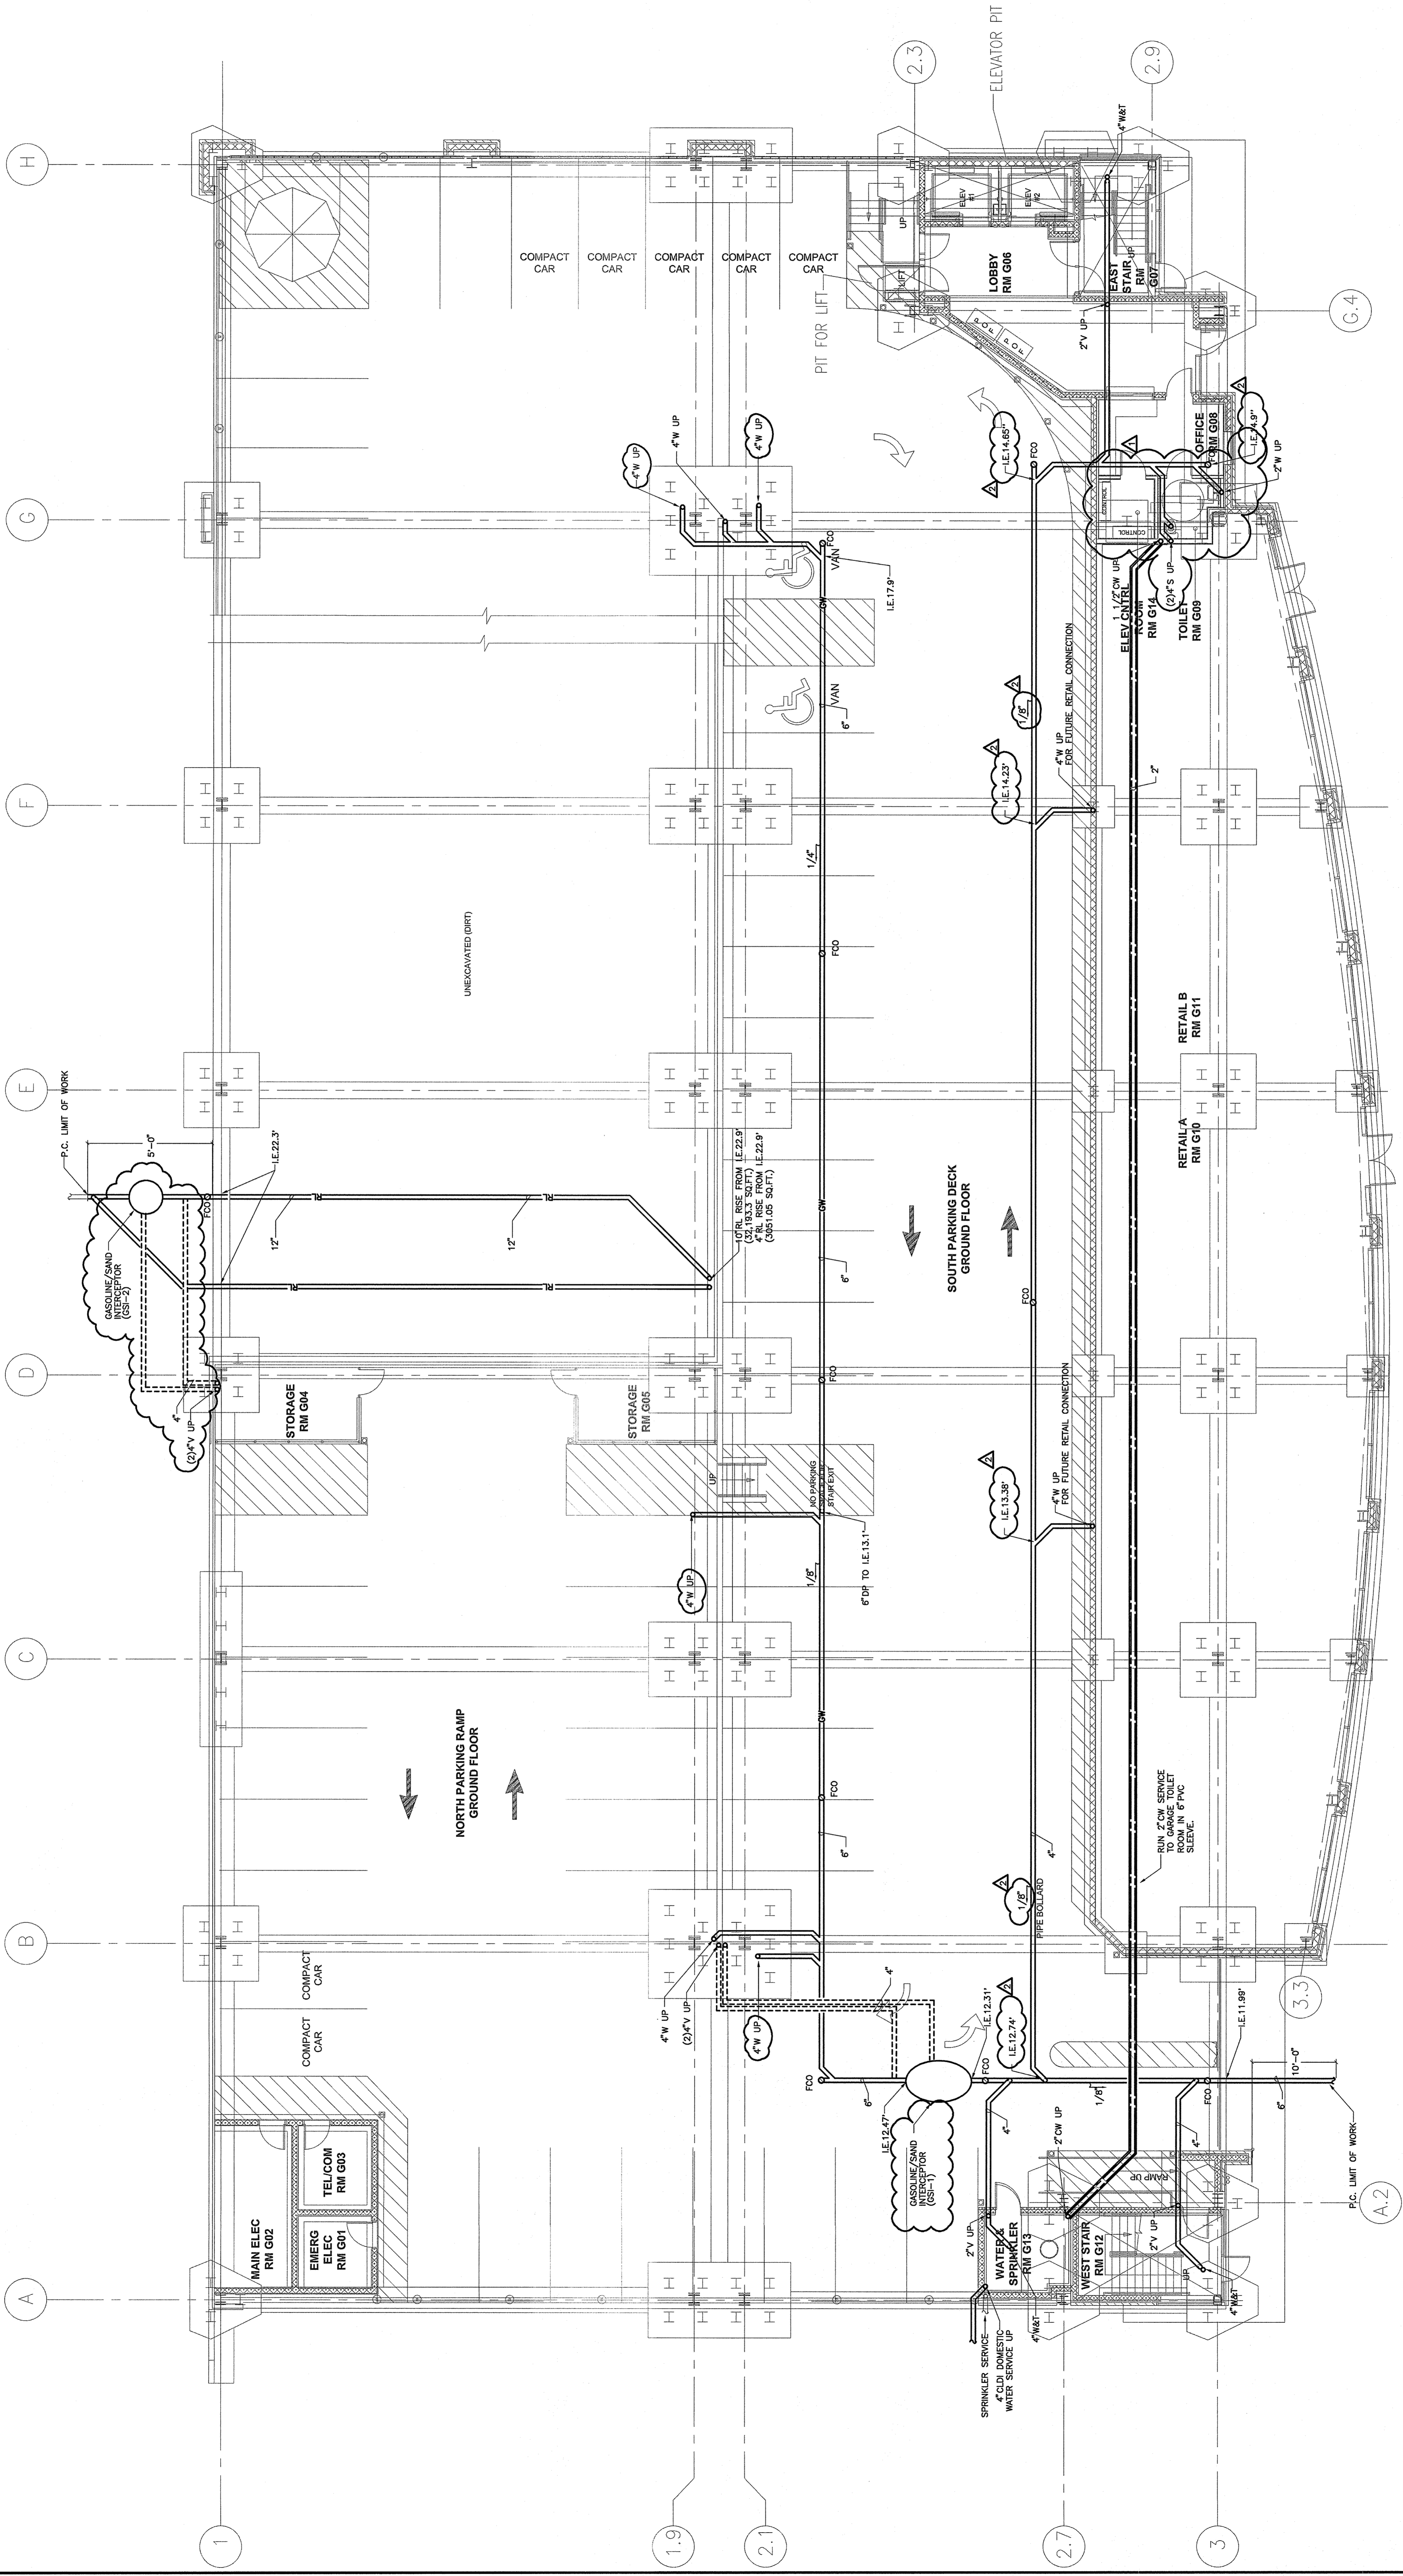

**PLUMBING BELOW GRADE PLAN**  
SCALE: 1/8"=1'-0"

1/8" = 1'-0" 0 5 10 15